


All dimensions to be checked on site by contractor prior to preparation of shop drawings and commencement of work on site.

Do not scale from this drawing for construction purposes.

This drawing and the copyrights and patents therein are the property of Apex Architecture Ltd and may not be used or reproduced without consent.

This drawing is to be read in conjunction with all relevant consultant's drawings/documents and any discrepancies or variations are to be notified to Apex Architecture Ltd before the affected work commences.

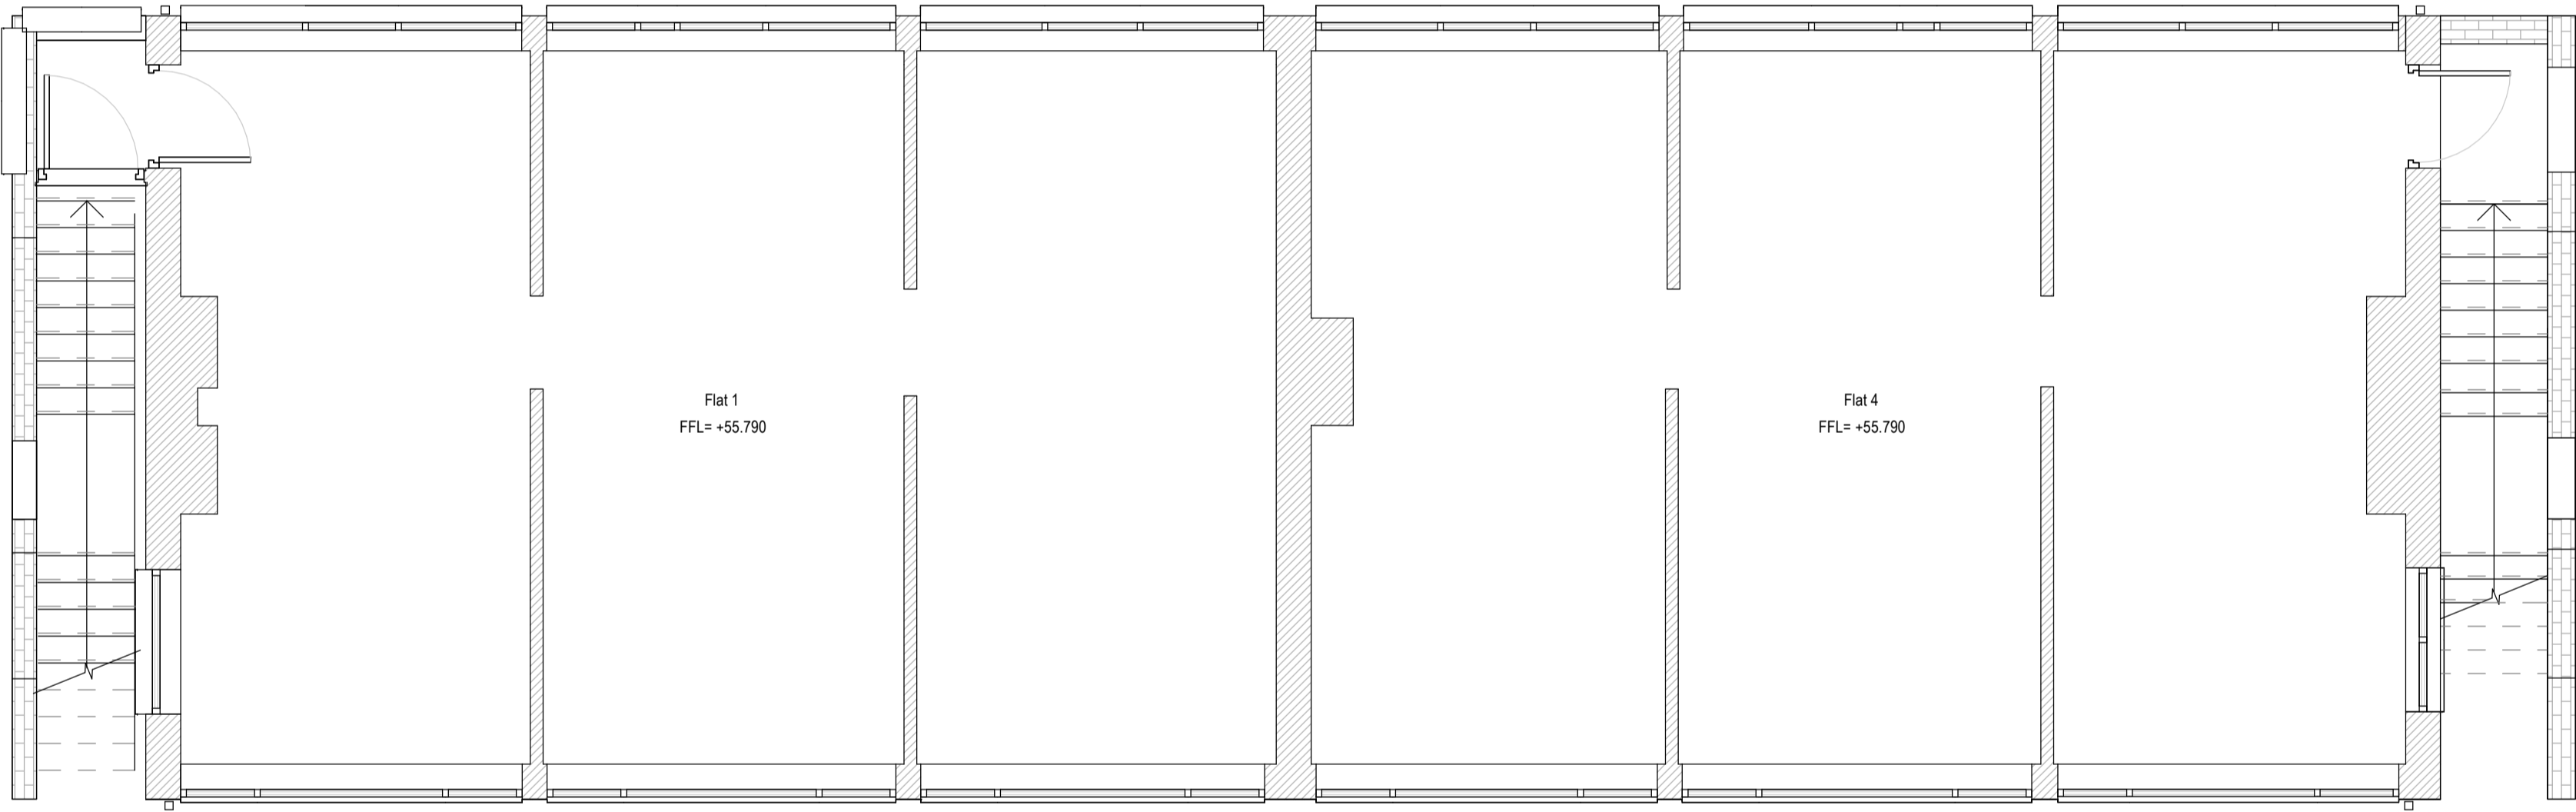

Second Floor

Revision	Date	Description	Drawn by



Oak House, Aylburton, Gloucestershire. GL15 6ST
Wyastone Business Park, Monmouth. NP25 3SR
The Site, 24 Chosen Rd, Cheltenham. GL51 9LT

01594 516 161
01600 800 101
01242 650 980

Client

D.P Rollings Ltd

Project

Riverview Flats, Wye Street,
Ross-on-Wye, Herefordshire,
HR9 7BY

Title

Existing Plans #2

Job No.	Drawing No.	Revision
M112rf	101	
Scale at A1	Issue	Date
1 : 50	PLANNING	NOV 2023

www.apexarchitectureltd.com info@apexarchitectureltd.com