



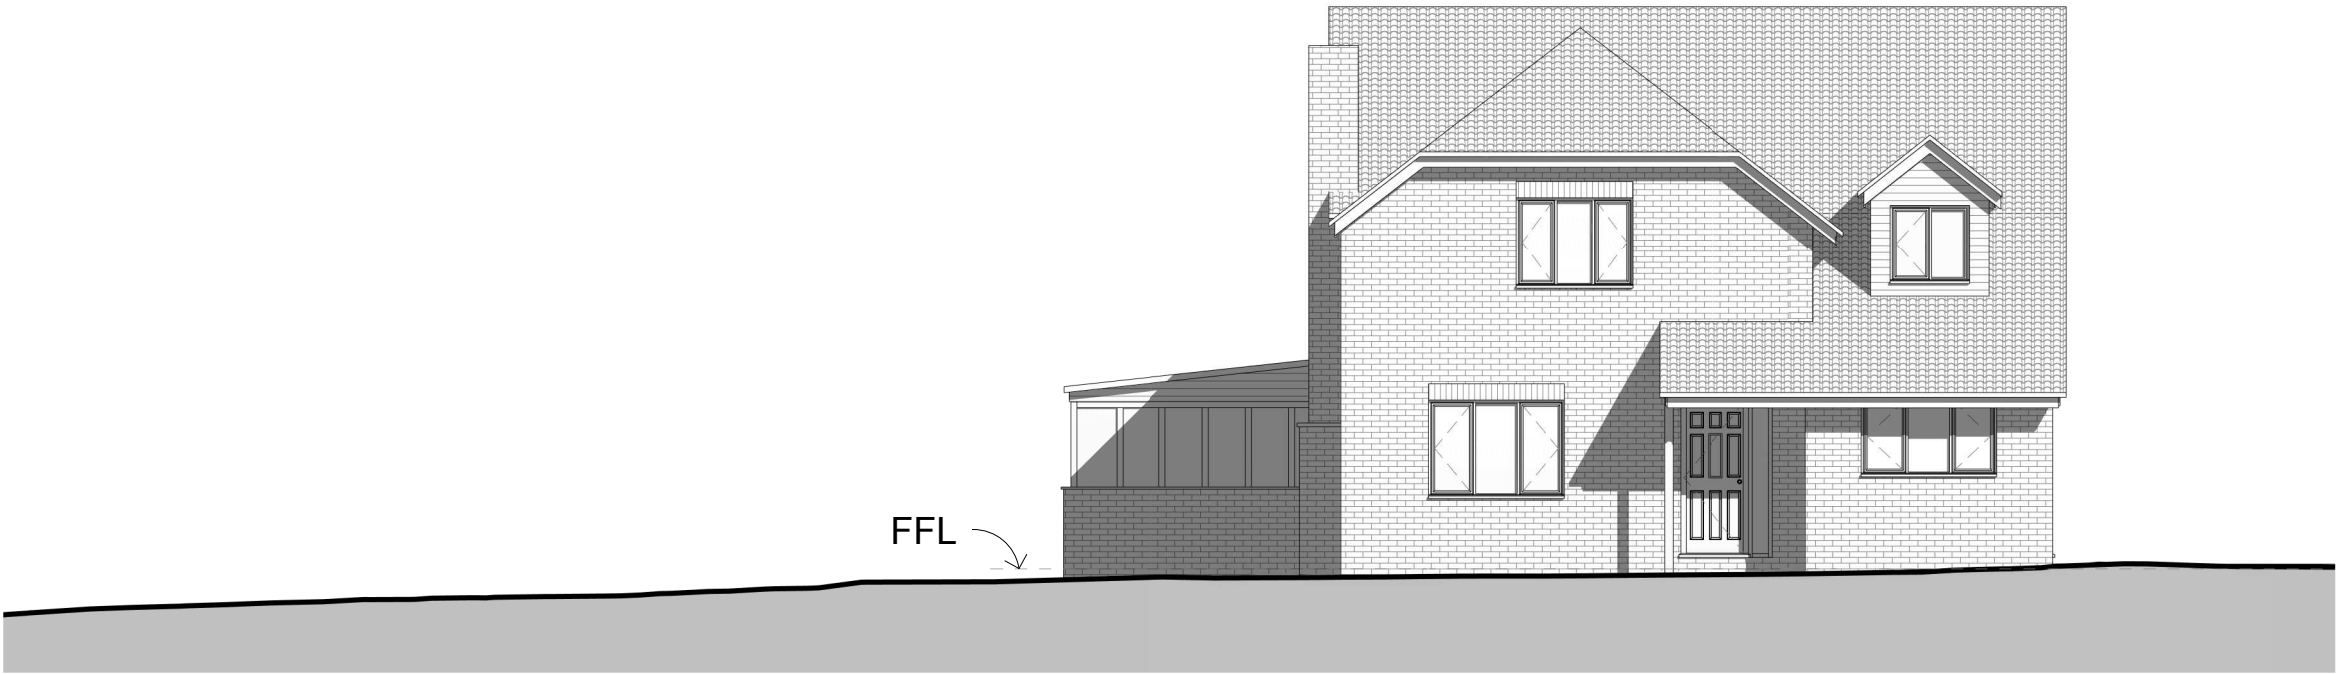

Existing Site Section
1 : 100

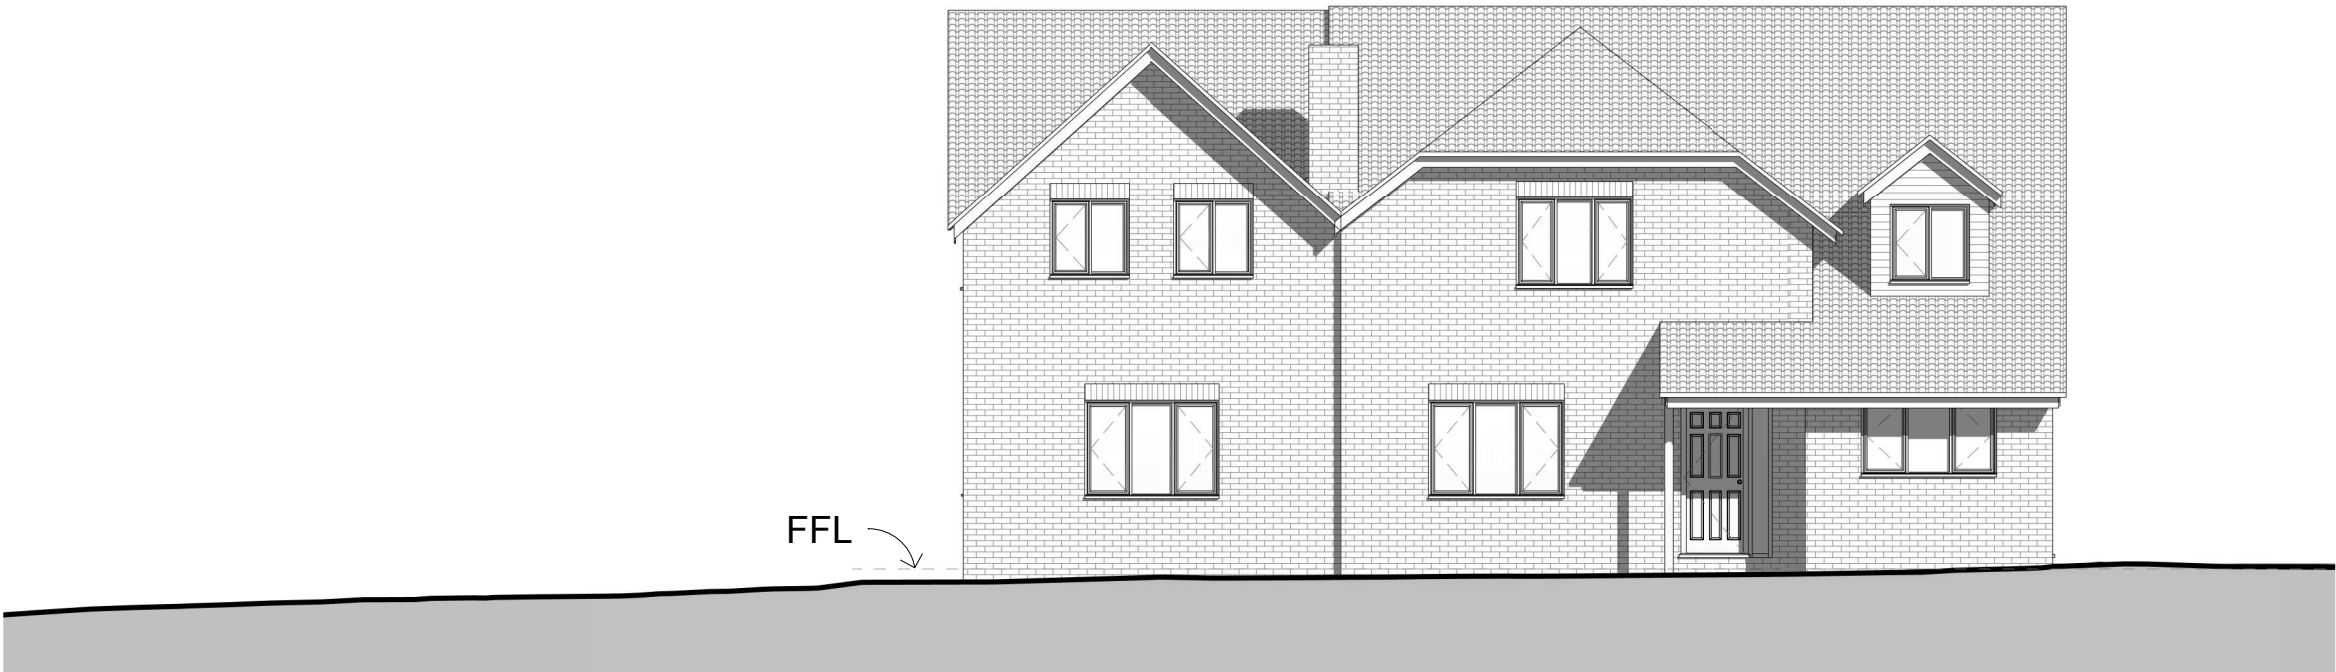

Proposed Site Section
1 : 100