




3




4

DO NOT SCALE. REPORT ALL DISCREPANCIES TO THE ARCHITECT IMMEDIATELY. COPYRIGHT OF THIS DRAWING AND DESIGN INVESTED IN THE ARCHITECT. DO NOT COPY OR REPRODUCE WITHOUT WRITTEN CONSENT

CW/092099/FH
CW/092100/L

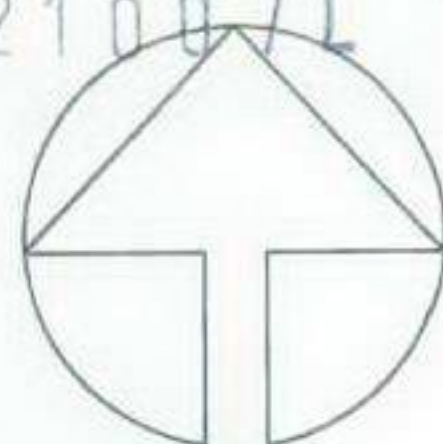

2

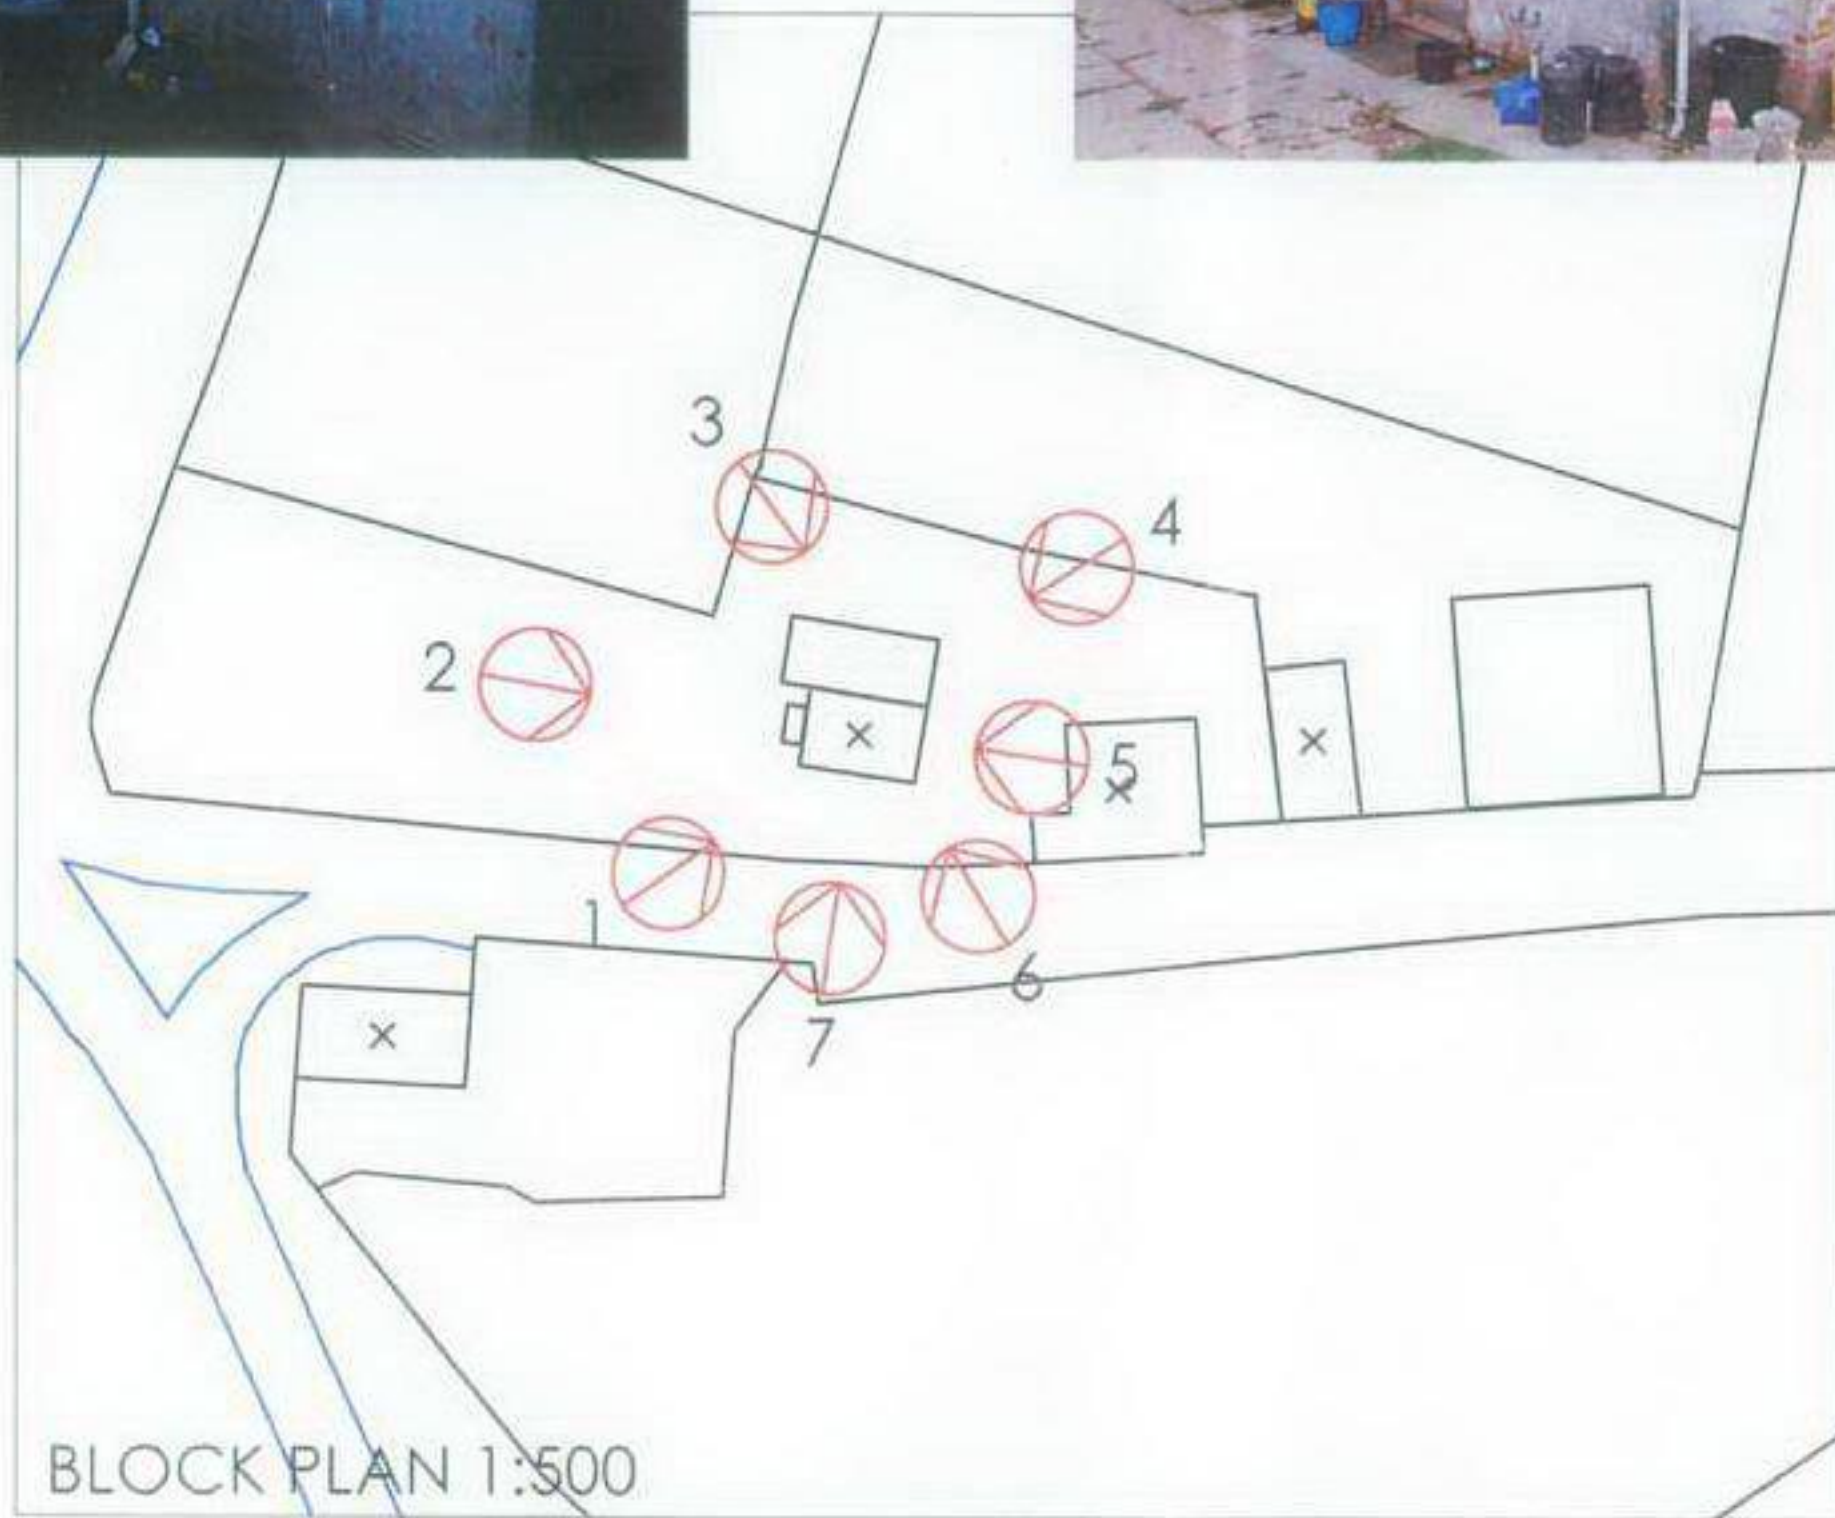

5



HEREFORDSHIRE COUNCIL
PLANNING SERVICES
DEVELOPMENT CONTROL
- SEP 2009
Fig.



jbd

architects

MORTIMER HOUSE,
HOLMER ROAD,
HEREFORD HR49TA
T 01432 276323
F 01432 262718
E info@jbdarchitects.co.uk

LEA HOUSE,
3, LANDSDOWNE CRESCENT,
WORCESTER WR12JE
T 01905 611667
F 01905 610057
E info@jbdarchitects.co.uk

PROJECT

BIRCHES KNOLL
WESTHOPE COMMON

CLIENT K & M HUGHES-PEARCE

DRAWING
BLOCK PLAN

SCALE 1:500 @ A3 DATE 06/09

DRAWING NO. REVISION

5793/01

REV	DESCRIPTION	DATE



1



7

6

