


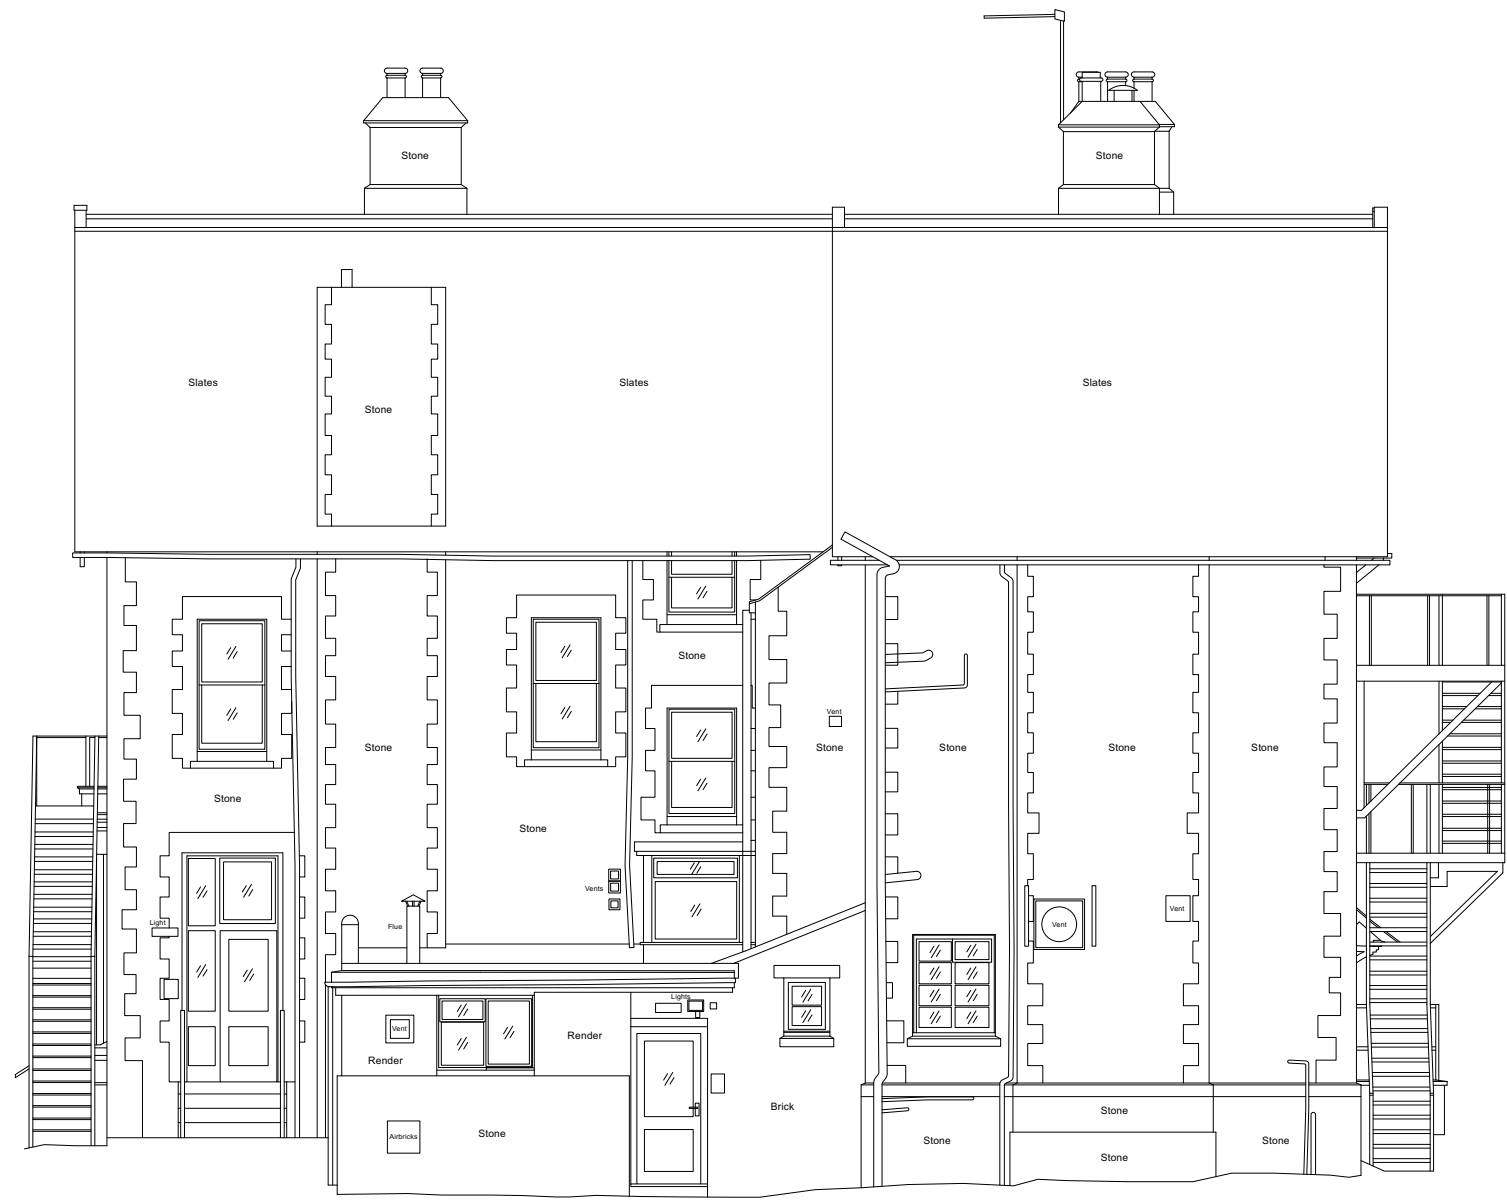

Elevation 4

001 | NORTH EXISTING ELEVATION
1:100 @ A1, 1:200 @ A3



Elevation 2

002 | EAST EXISTING ELEVATION
1:100 @ A1, 1:200 @ A3



Datum 63.000m
Elevation 1

Elevation 3
Datum 63.000m

003 | SOUTH EXISTING ELEVATION
1:100 @ A1, 1:200 @ A3



Datum 63.000m

Elevation 1

004 | WEST EXISTING ELEVATION
1:100 @ A1, 1:200 @ A3

302 | EXISTING ELEVATIONS
1:50 @ A1 / 1:100 @ A3

0 2 4 6 8 10 M

KODA
architects and historic building consultants
E: info@kodaarchitects.com
T: 01432 805459 W: www.kodaarchitects.com

Client: MANBRO
Site Address: The Shires Nursing Home,
116 Aylestone Hill
Hereford
HR1 1JJ

DWG No: 2088 302
Date: DECEMBER 2023
Rev: -
Scale: 1:100 @ A1 / 1:50 @ A3
Drawn by: AW/JD
Status: **PLANNING**
Drawing title: **EXISTING ELEVATIONS**