




DESCRIPTION:	DATE	REV:
-	-	-

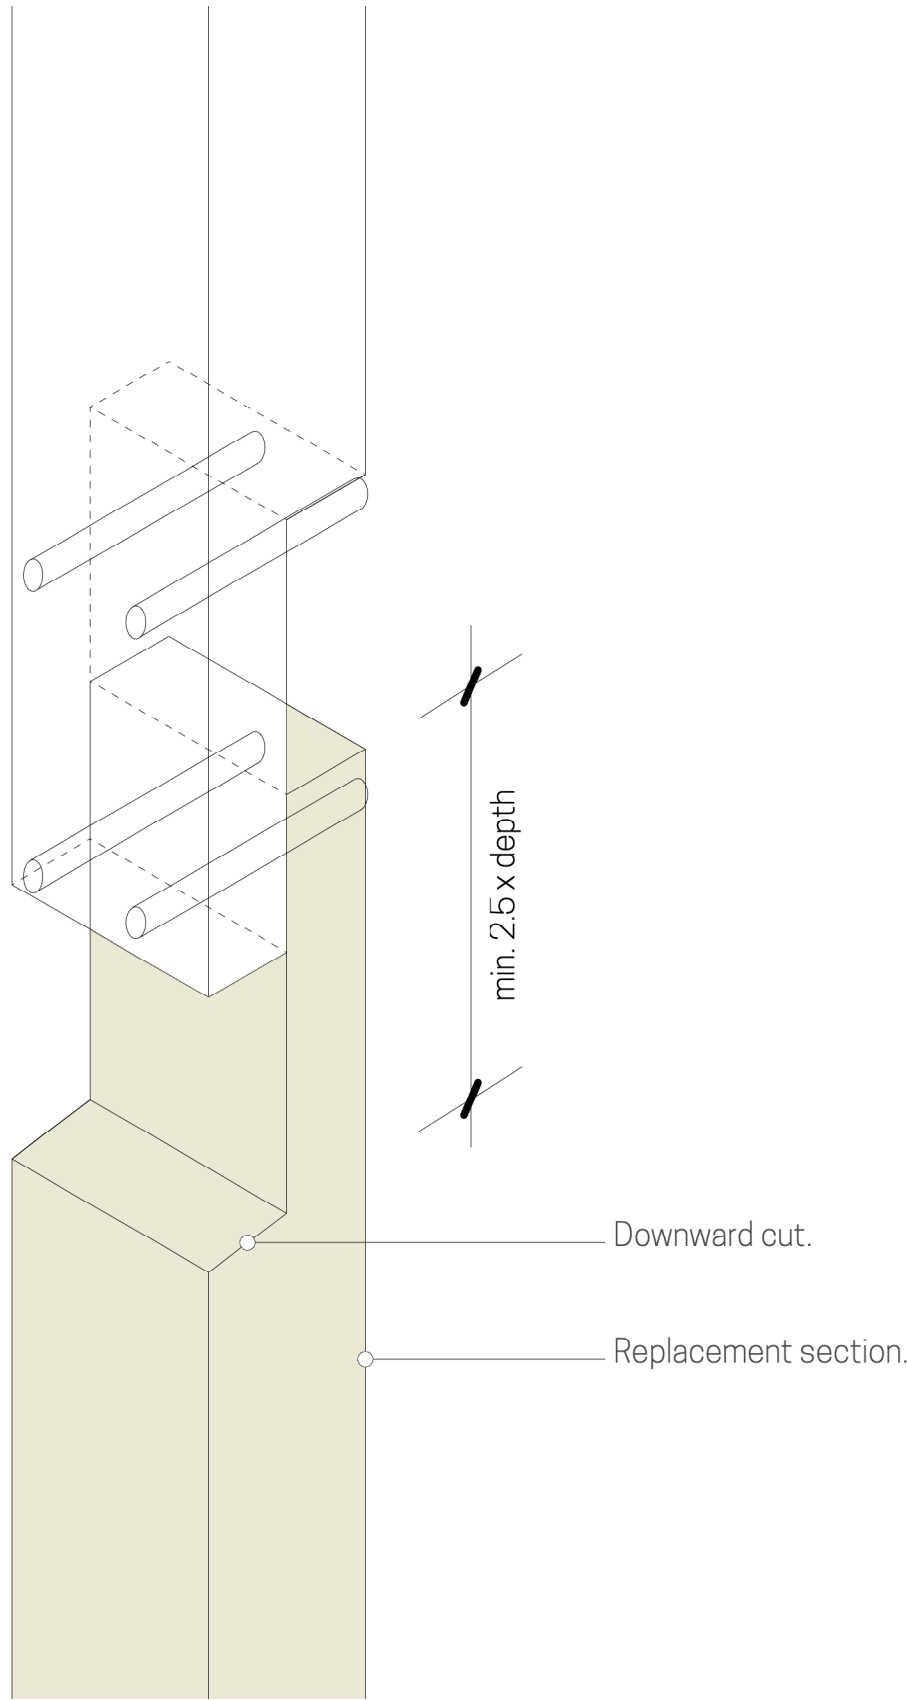

HALF SCARF JOINT - TO STUDS/POSTS  
Not to scale

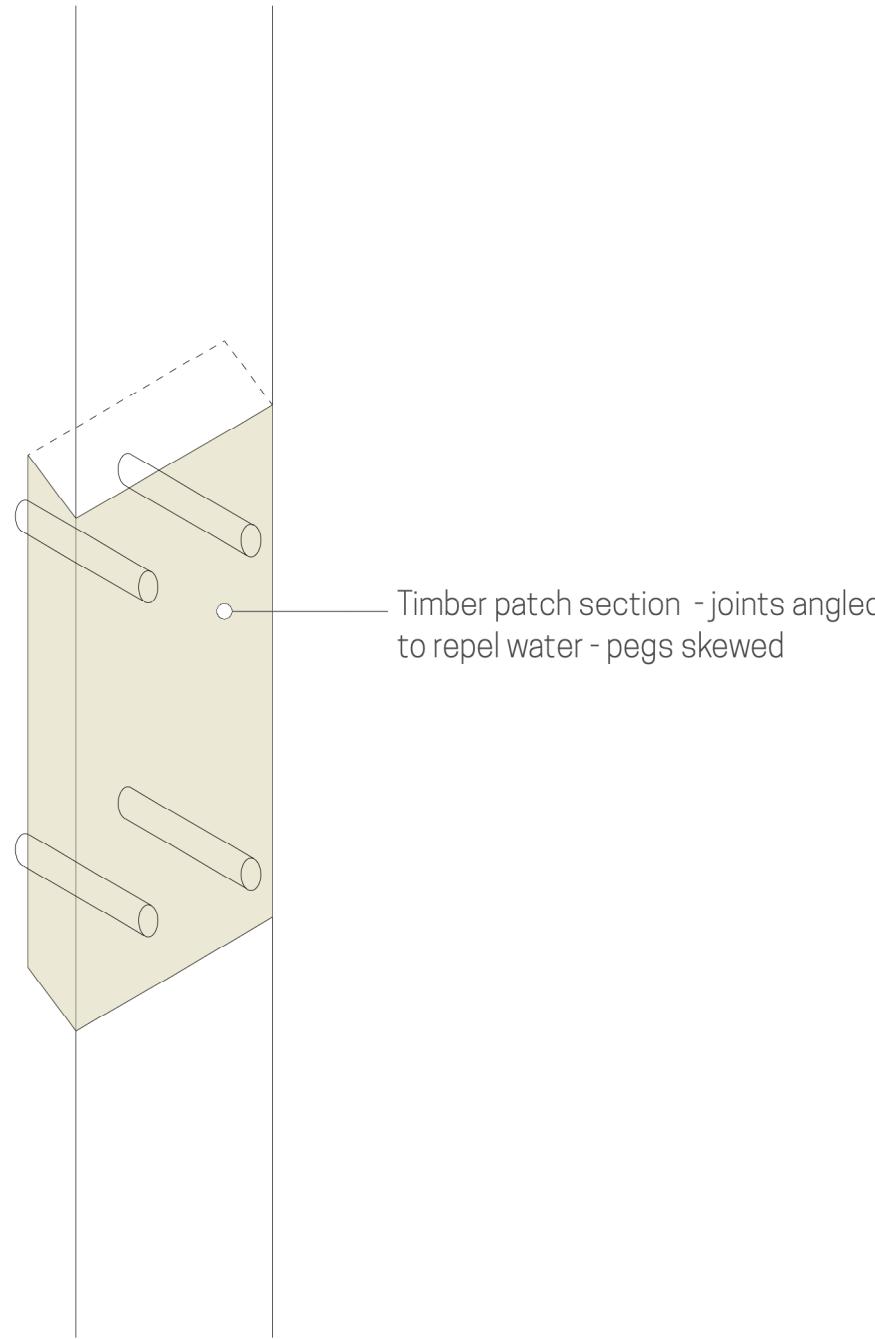

FACE REPAIR  
Not to scale

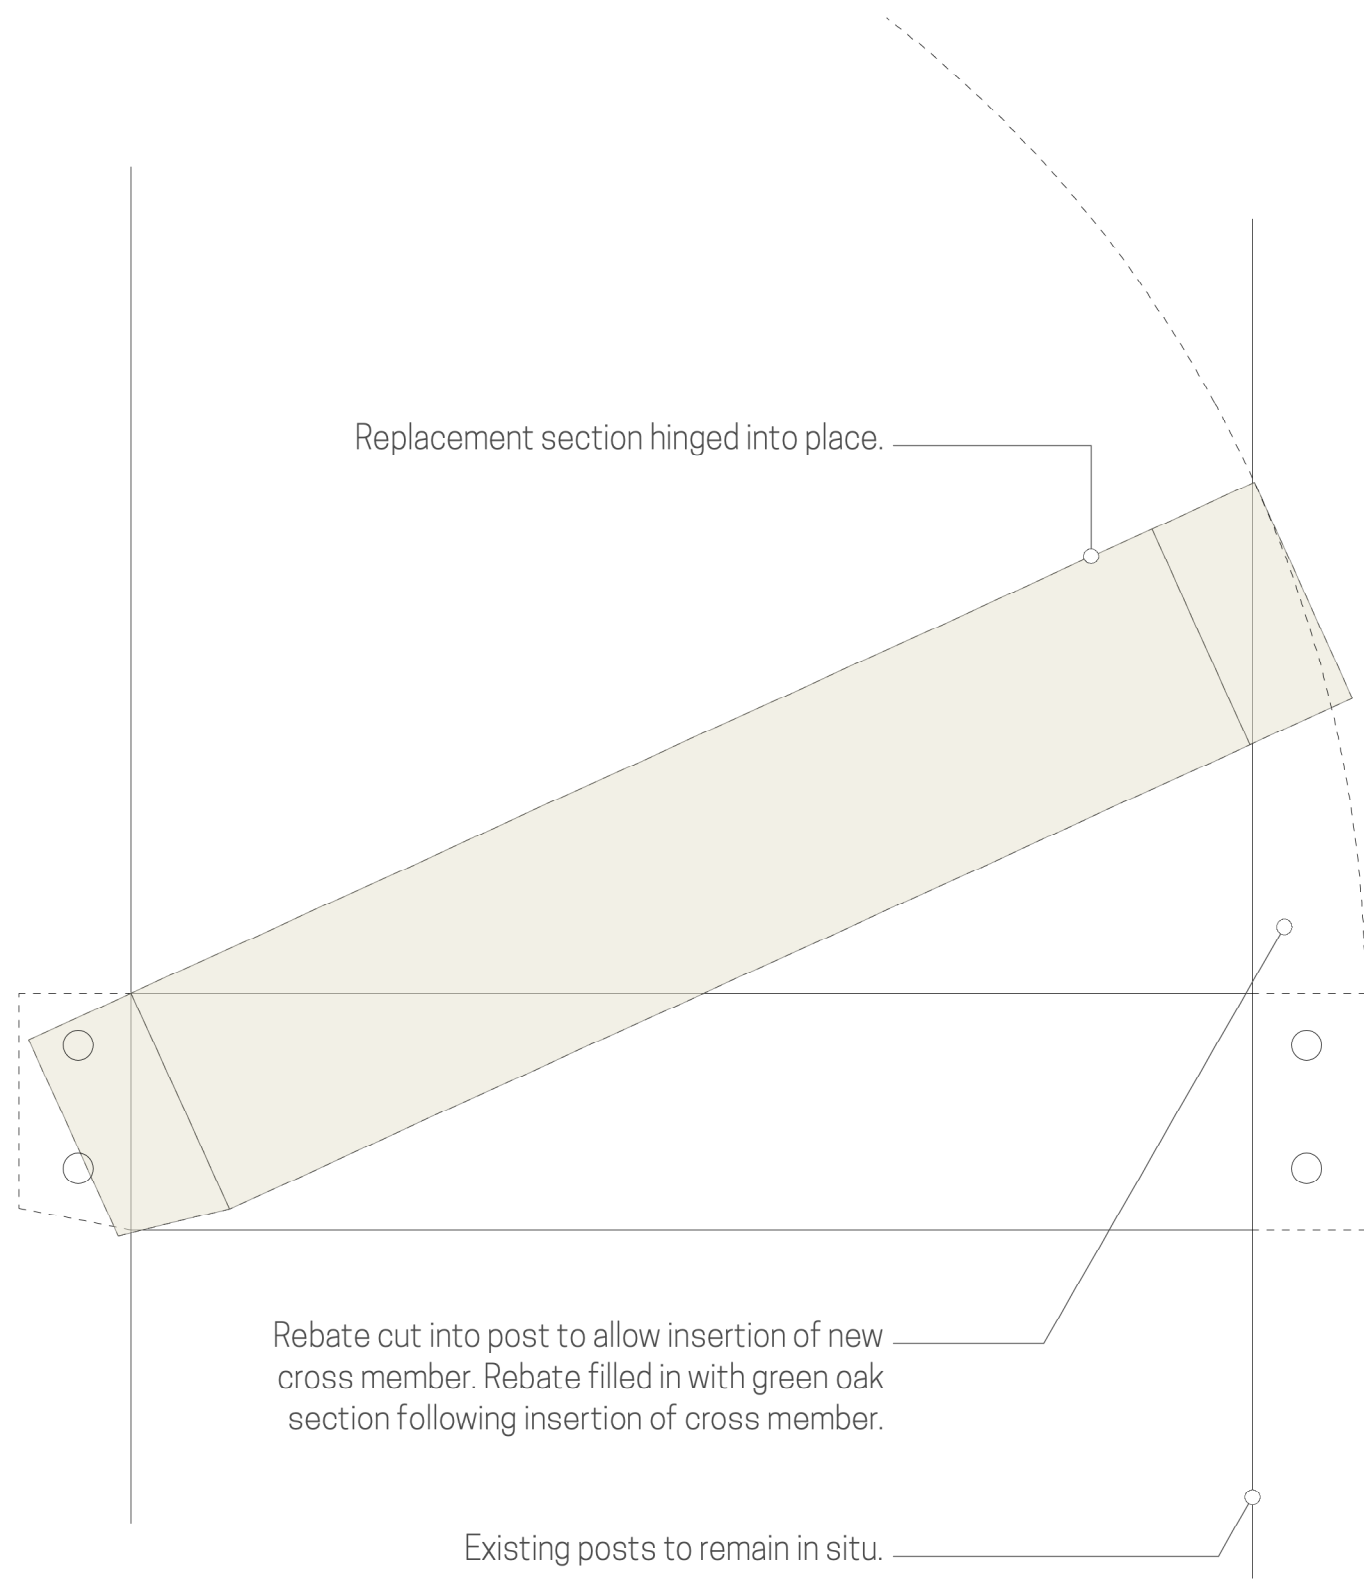

MID RAIL REPAIR  
Not to scale

**KODA**  
architects and historic building consultants

E: [info@kodaarchitects.com](mailto:info@kodaarchitects.com)  
T: 01432 805459 W: [www.kodaarchitects.com](http://www.kodaarchitects.com)

CLIENT: MR SIMON BREWER

SITE ADDRESS: BAGE MILL  
MADLEY,  
HEREFORDSHIRE.  
HR2 9JP

DWG No: 1953 512

Date: DECEMBER 2023

Rev: -

Scale: -

Drawn by: JM

Status: PLANNING

Drawing title: **FRAME SURVEY**  
GENERAL REPAIR DETAILS

**N.B.** ALL TIMBER SECTION DIMENSIONS FOR INDICATIVE PURPOSES ONLY.  
TO BE CONFIRMED BY STRUCTURAL ENGINEER PRIOR TO COMMENCEMENT ON SITE.