




Do not scale from this drawing all dimensions must be checked on site.

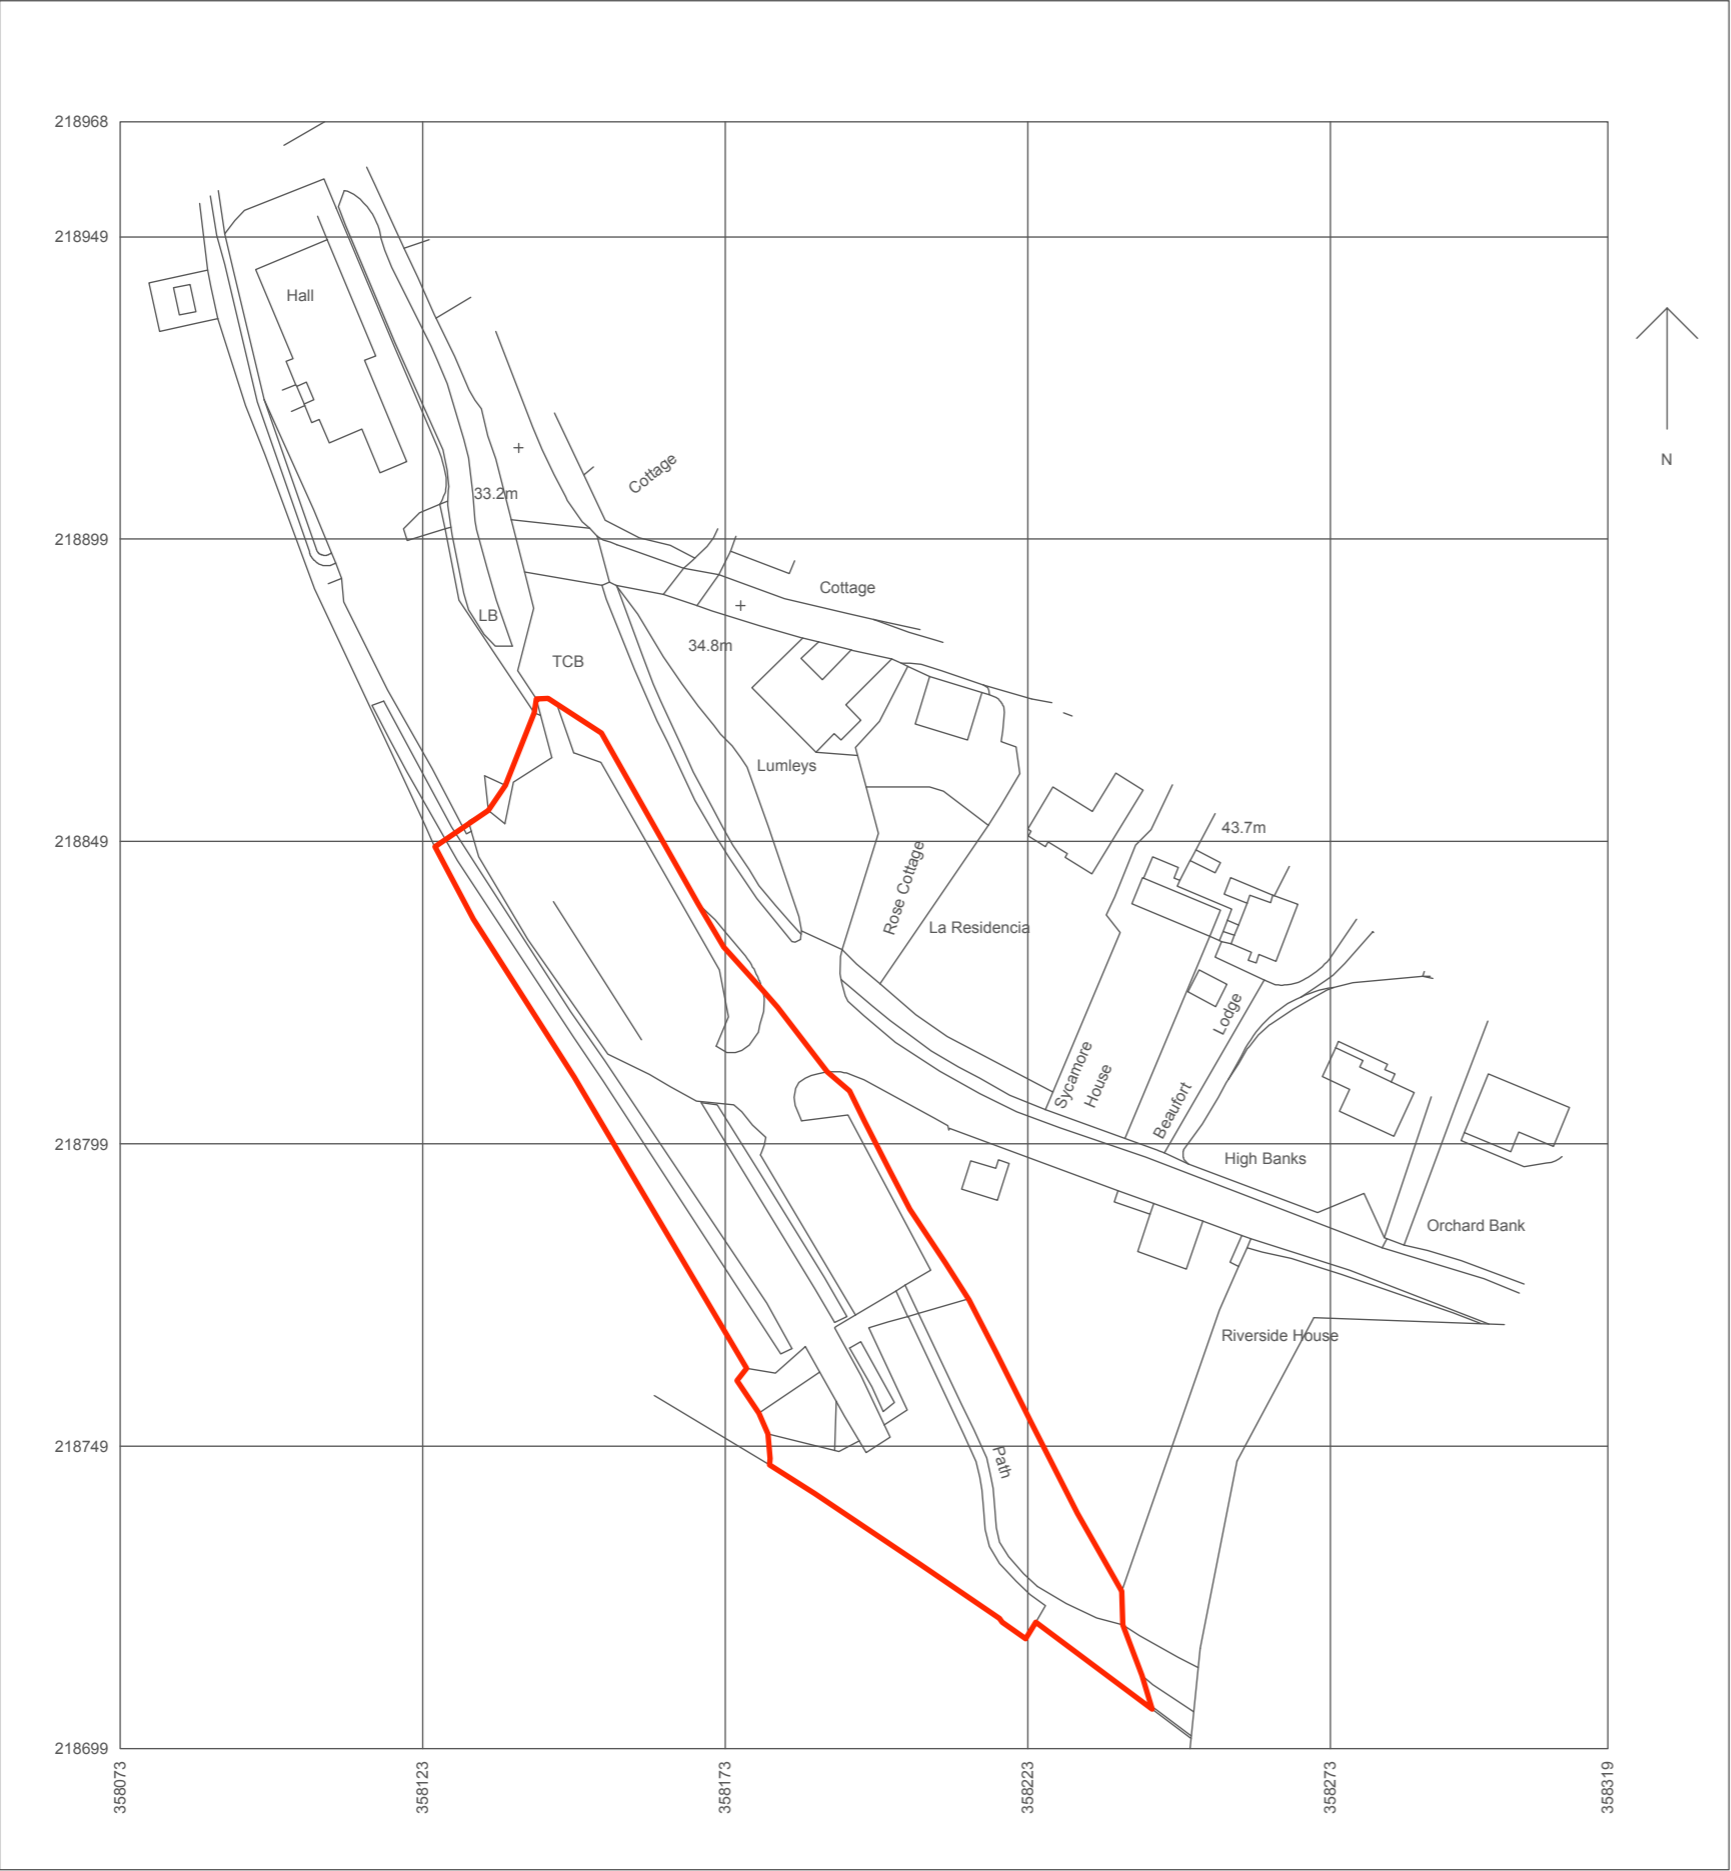

Produced on 19 July 2017 from the Ordnance Survey National Geographic Database and incorporating surveyed revision available at this date.
This map shows the area bounded by 358073,218699 358073,218968 358319,218968 358319,218699
Reproduction in whole or part is prohibited without the prior permission of Ordnance Survey.
Crown copyright 2017. Supplied by copla ltd trading as UKPlanningMaps.com a licensed Ordnance Survey partner (100054135).
Data licenced for 1 year, expiring 19 July 2018. Unique plan reference: vx/177147/242928

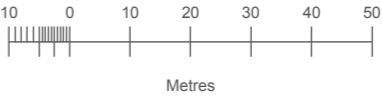

 JAMES SPRECKLEY MRICS FAIV <small>Brinsop House Brinsop Hereford HR14 7AS tel: 01432 761777 fax: 01432 761722</small>	<p>■ This is not a complete working drawing: for Planning and Building Regulation use only. Additional information may be required as the work proceeds.</p> <p>□ This is a scheme based on an enlarged O.S. extract and as such is subject to a site survey.</p> <p>■ Services and ground investigations were not available at the date of this drawing.</p> <p>■ Crown Copyright Reserved. This drawing is for use only with named site and is Copyright.</p>	July 2017 Scale 1:1250 @A3
		<p>■ Preliminary</p> <p>□ First issue</p> <p>□ Revision</p> <p>Drawing No 1696.00</p>
Picnic site at Kerne Bridge, Ross on Wye.		
Site location plan.		