



1. EXISTING GROUND FLOOR PLAN

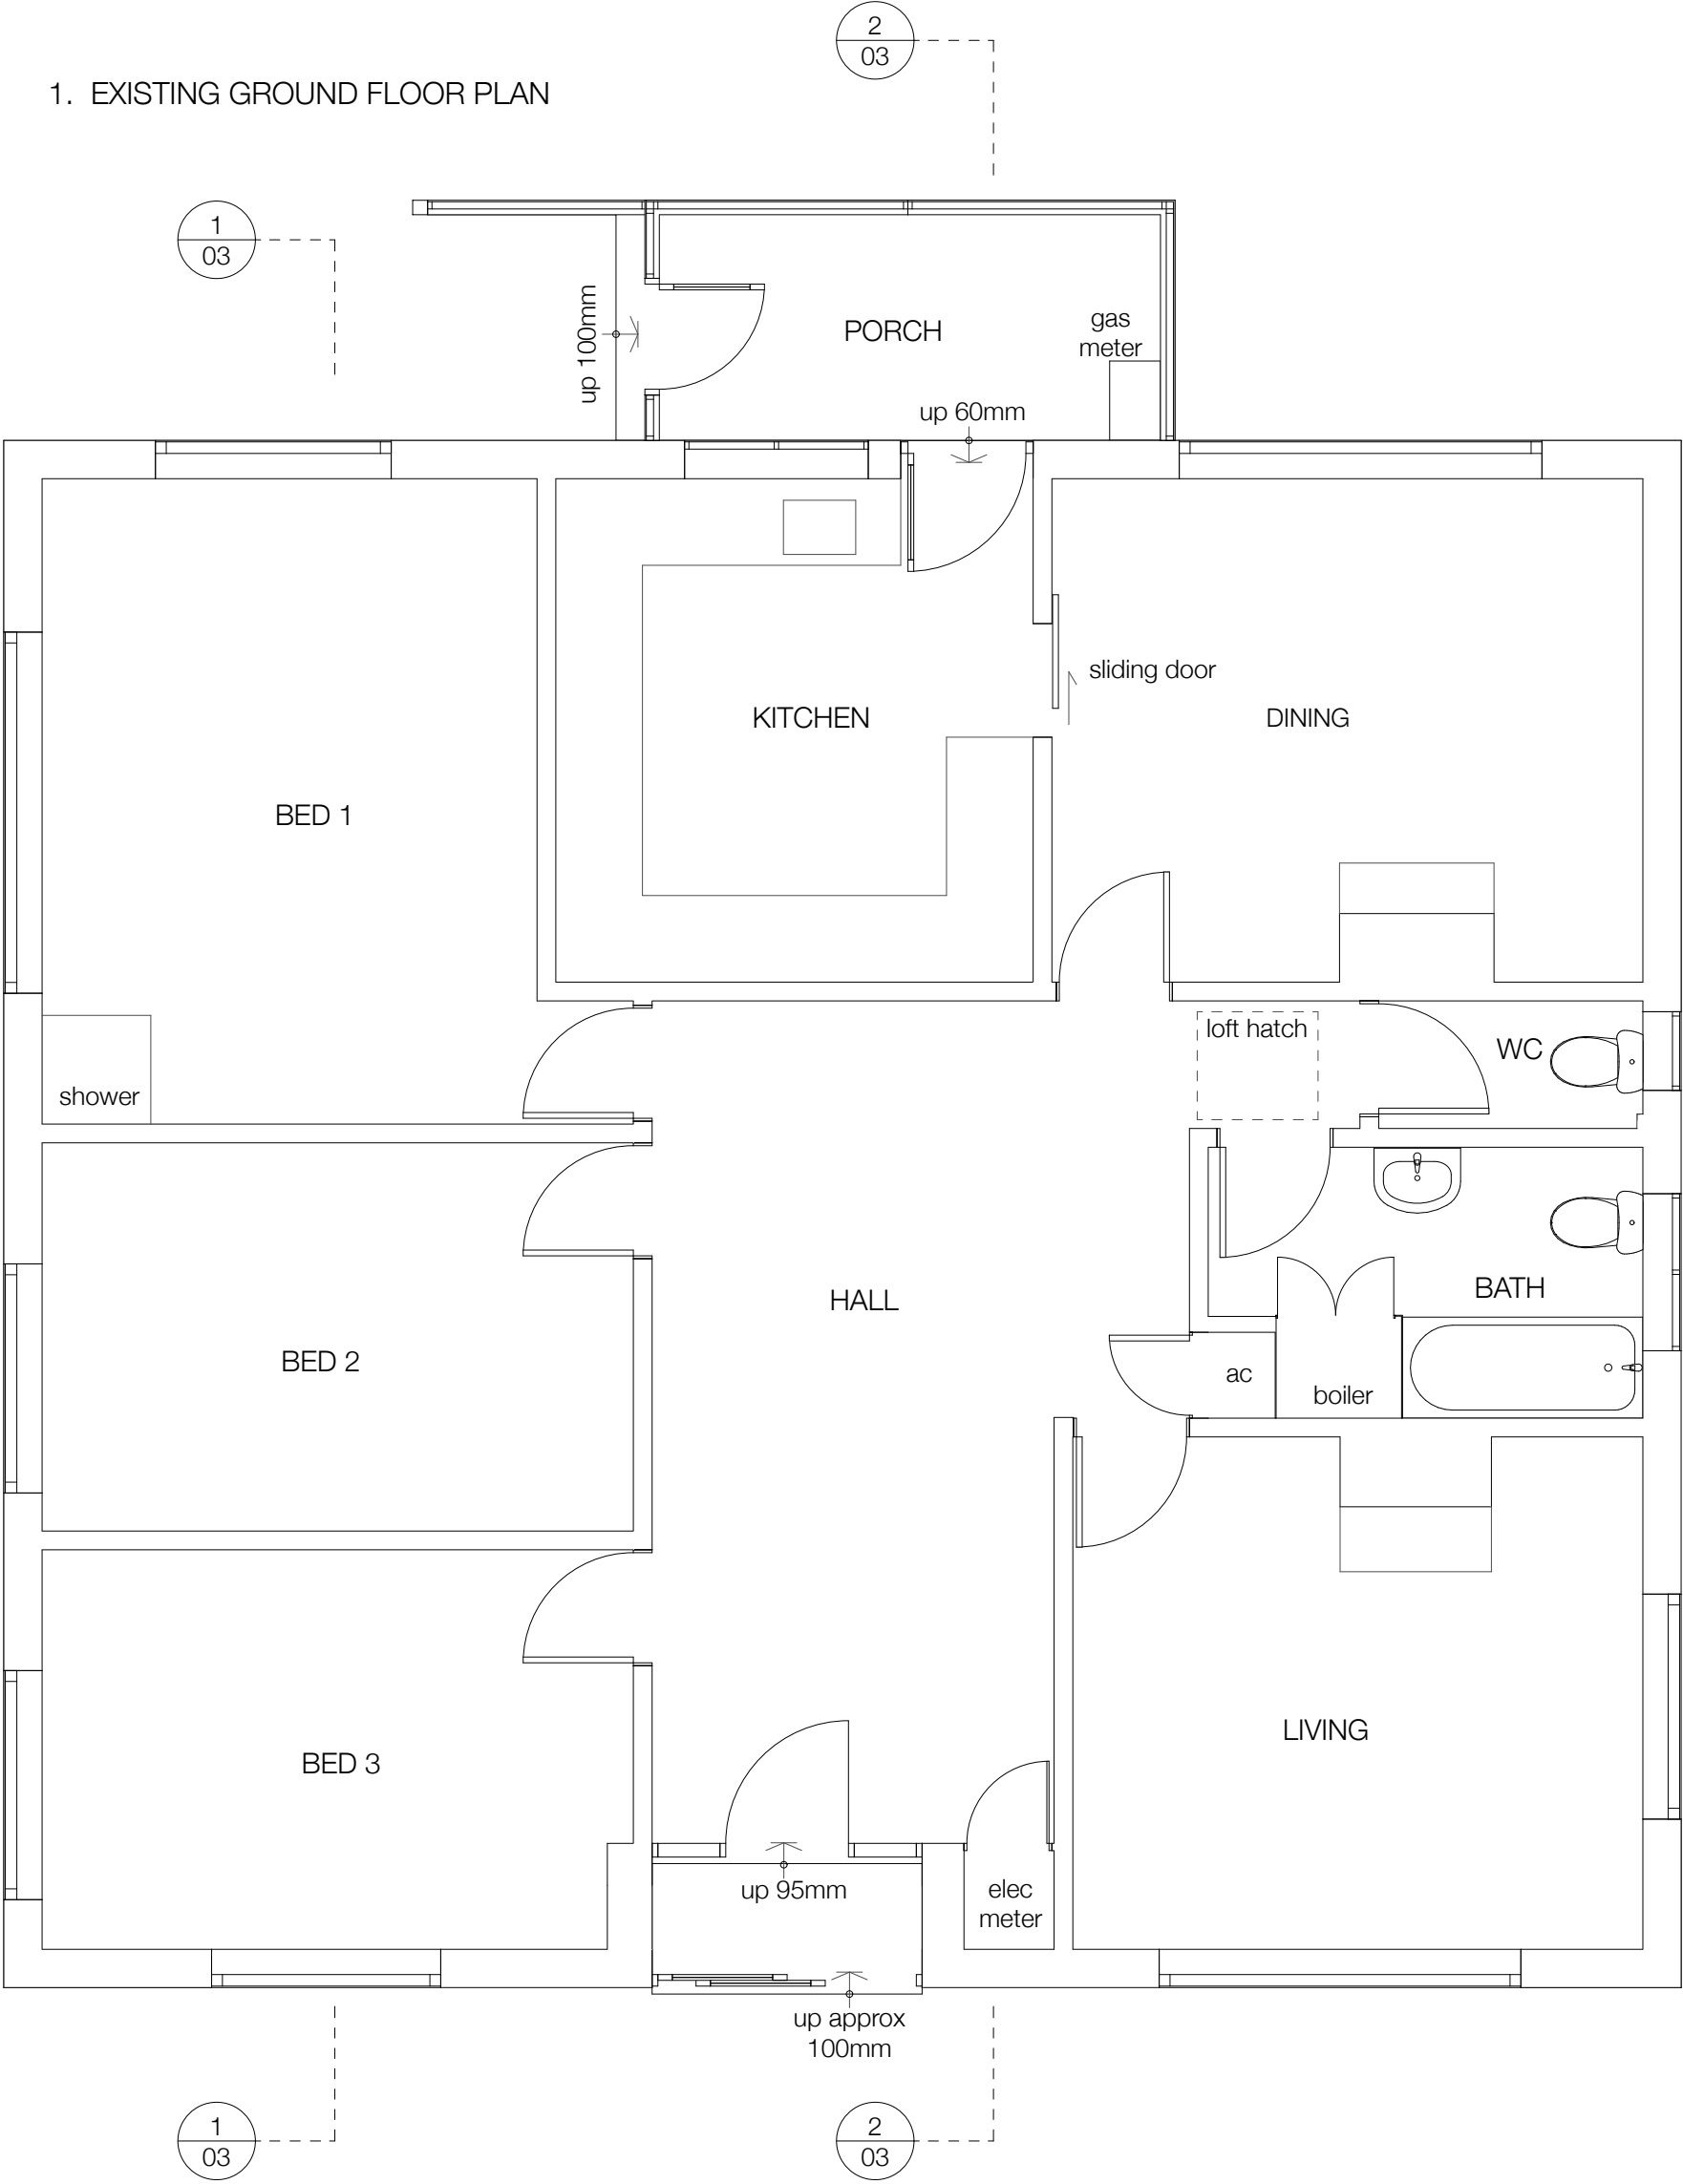

2. EXISTING LOFT PLAN

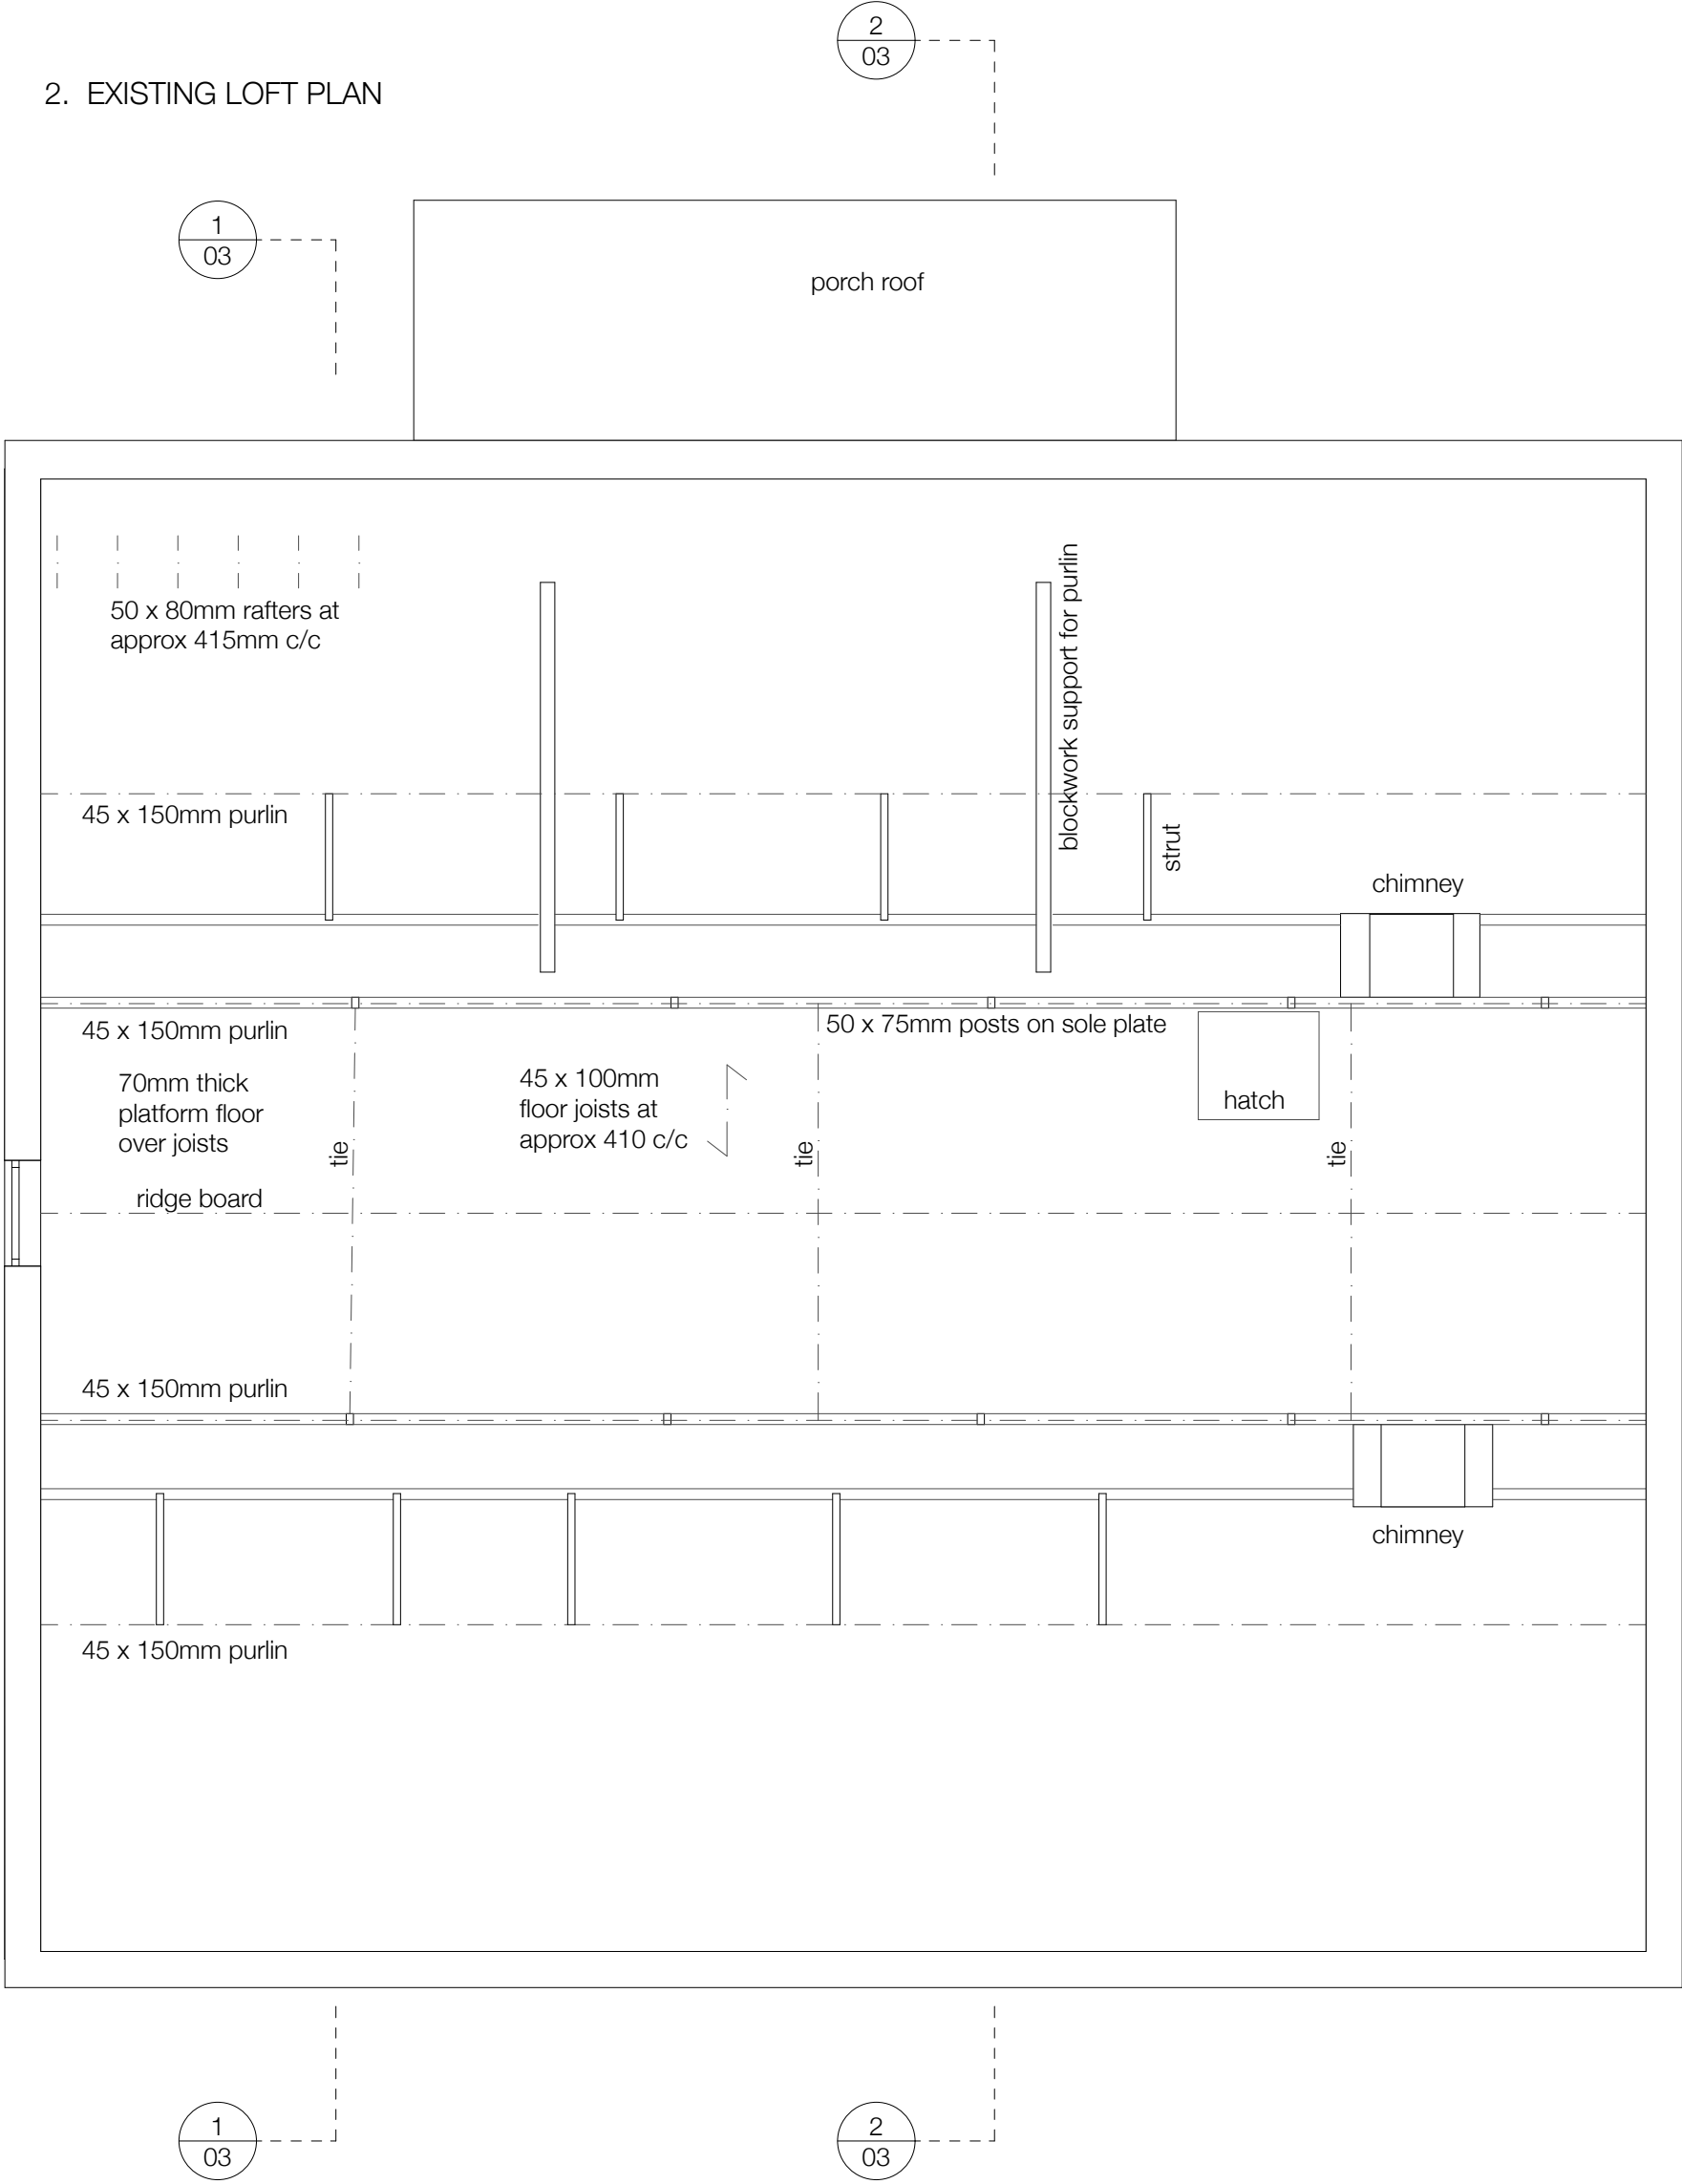

gable to no.14 Priory Place



Lorraine Whistance DipArch MCIAT
Chartered Architectural Technologist
01544 350 869
email@lorrainewhistance.co.uk
Bank House New Radnor Powys LD8 2SL

PROPOSED LOFT CONVERSION
16 PRIORY PLACE, HEREFORD, HR4 7ND
Mr and Mrs H LAWER
EXISTING GROUND AND LOFT FLOOR PLANS
1:50 @ A2 MARCH.19 19-1019-01