


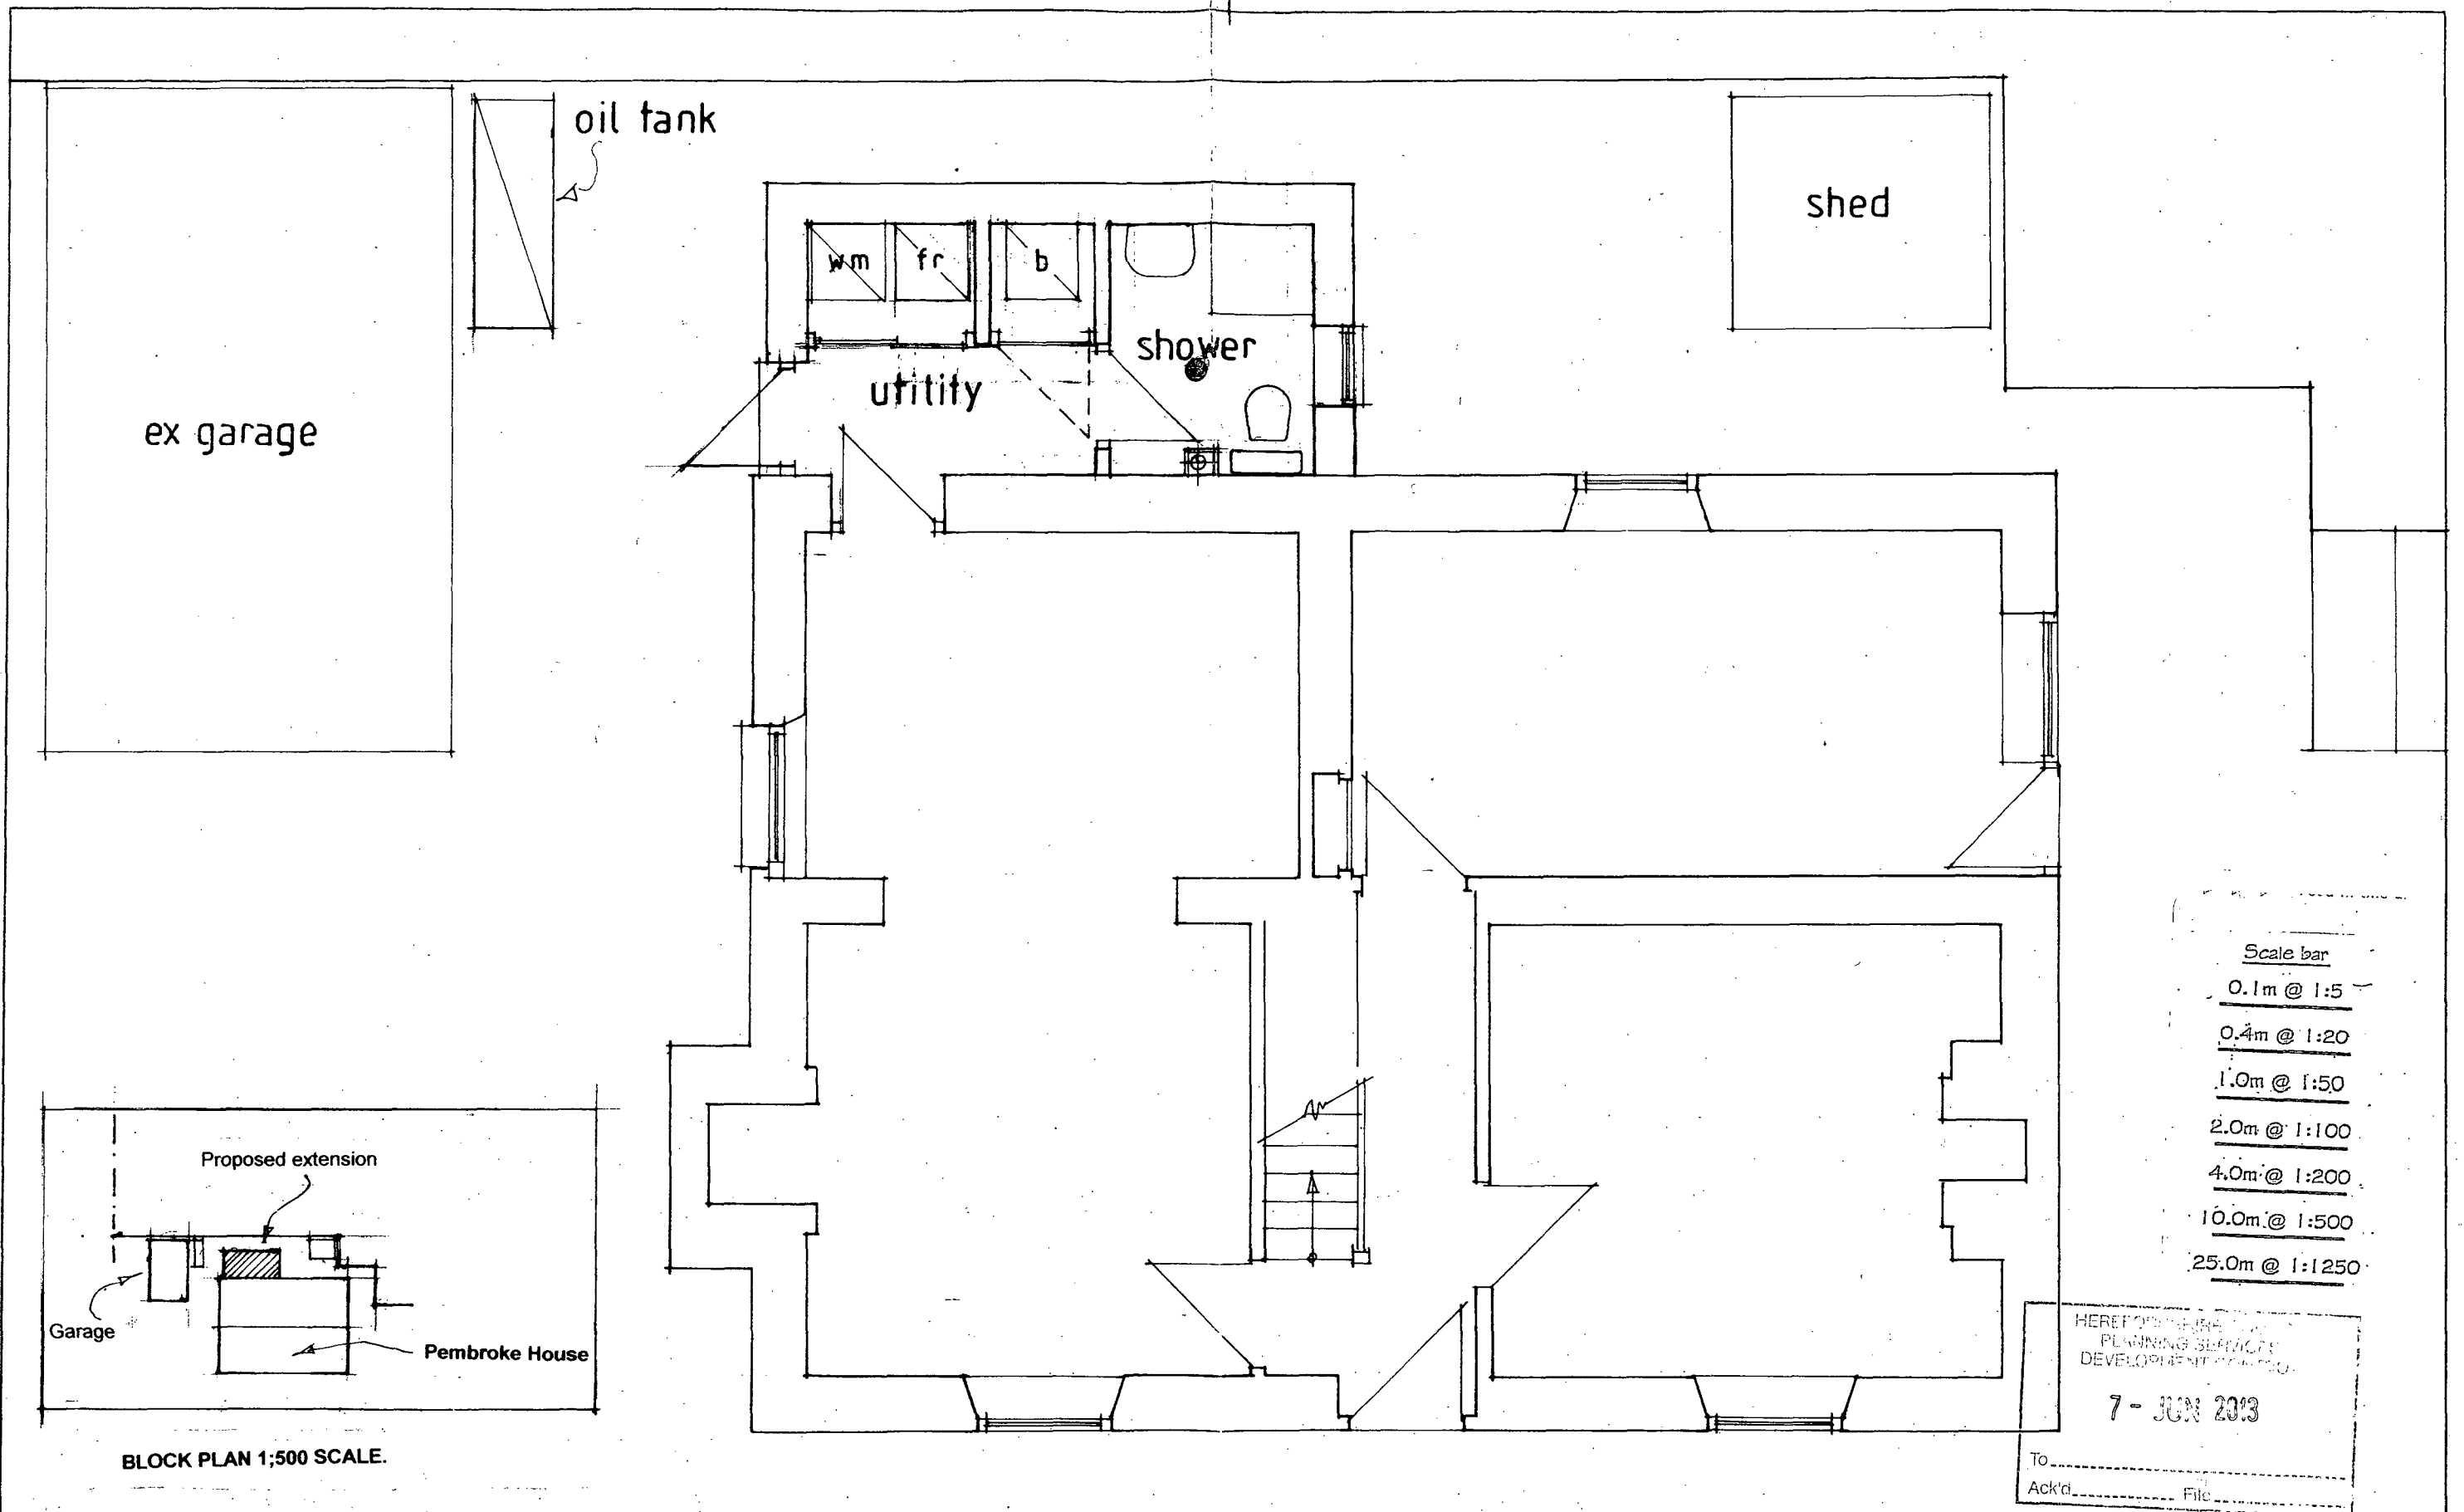

Richard Ball Architect dip arch RIBA

Ilex, Ashfield Crescent, Ross on Wye, Herefordshire HR9 5PH
Tel: 01989/565184 E Mail: paulineball@tiscali.co.uk

NOTES:

All dimensions must be checked on site and not scaled from this drawing.

Client

Mr. P. Gate.

Job Title

Pembroke House

Scale

1:50

Drawn by

Date

Drawing Title

Plan proposed

Drg No.

833/3

Rev