


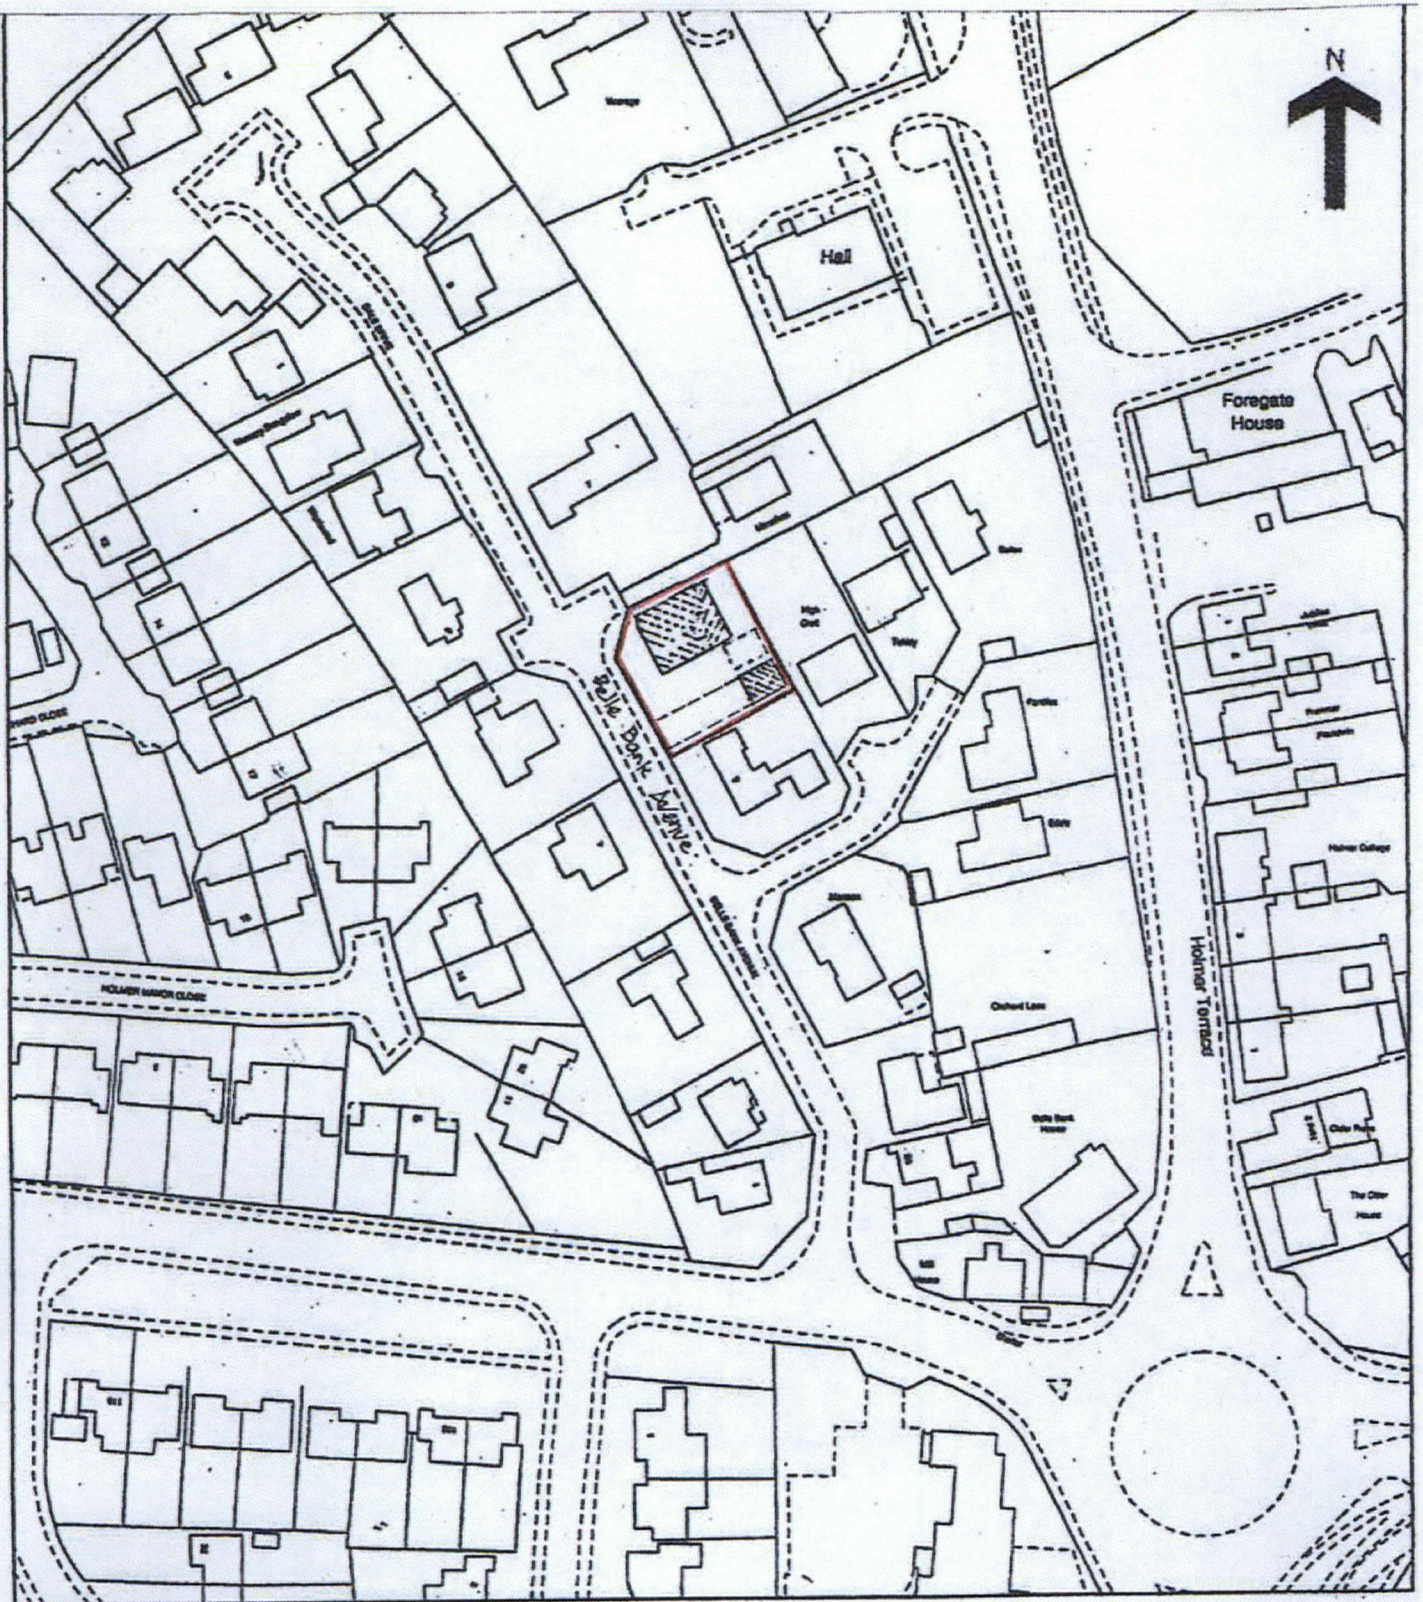

TITLE:- LOCATION/BLOCK PLAN.

PROJECT:- 3 BLUE BANK AVENUE, HOMER, HEREFORD HR4 9RL.

SCALE:- 1:1250 DATE:- OCT. 2012.

DRXWING NO:- MSJ.01/LOC/01.

HEREFORDSHIRE COUNCIL
PLANNING SERVICES
DEVELOPMENT CONTROL

19 OCT 2012

To: _____
Ack'd: _____ File: _____