


PLAN KEY

-  Already replaced
See photo's for reference
-  To be replaced in the same
style as existing windows.



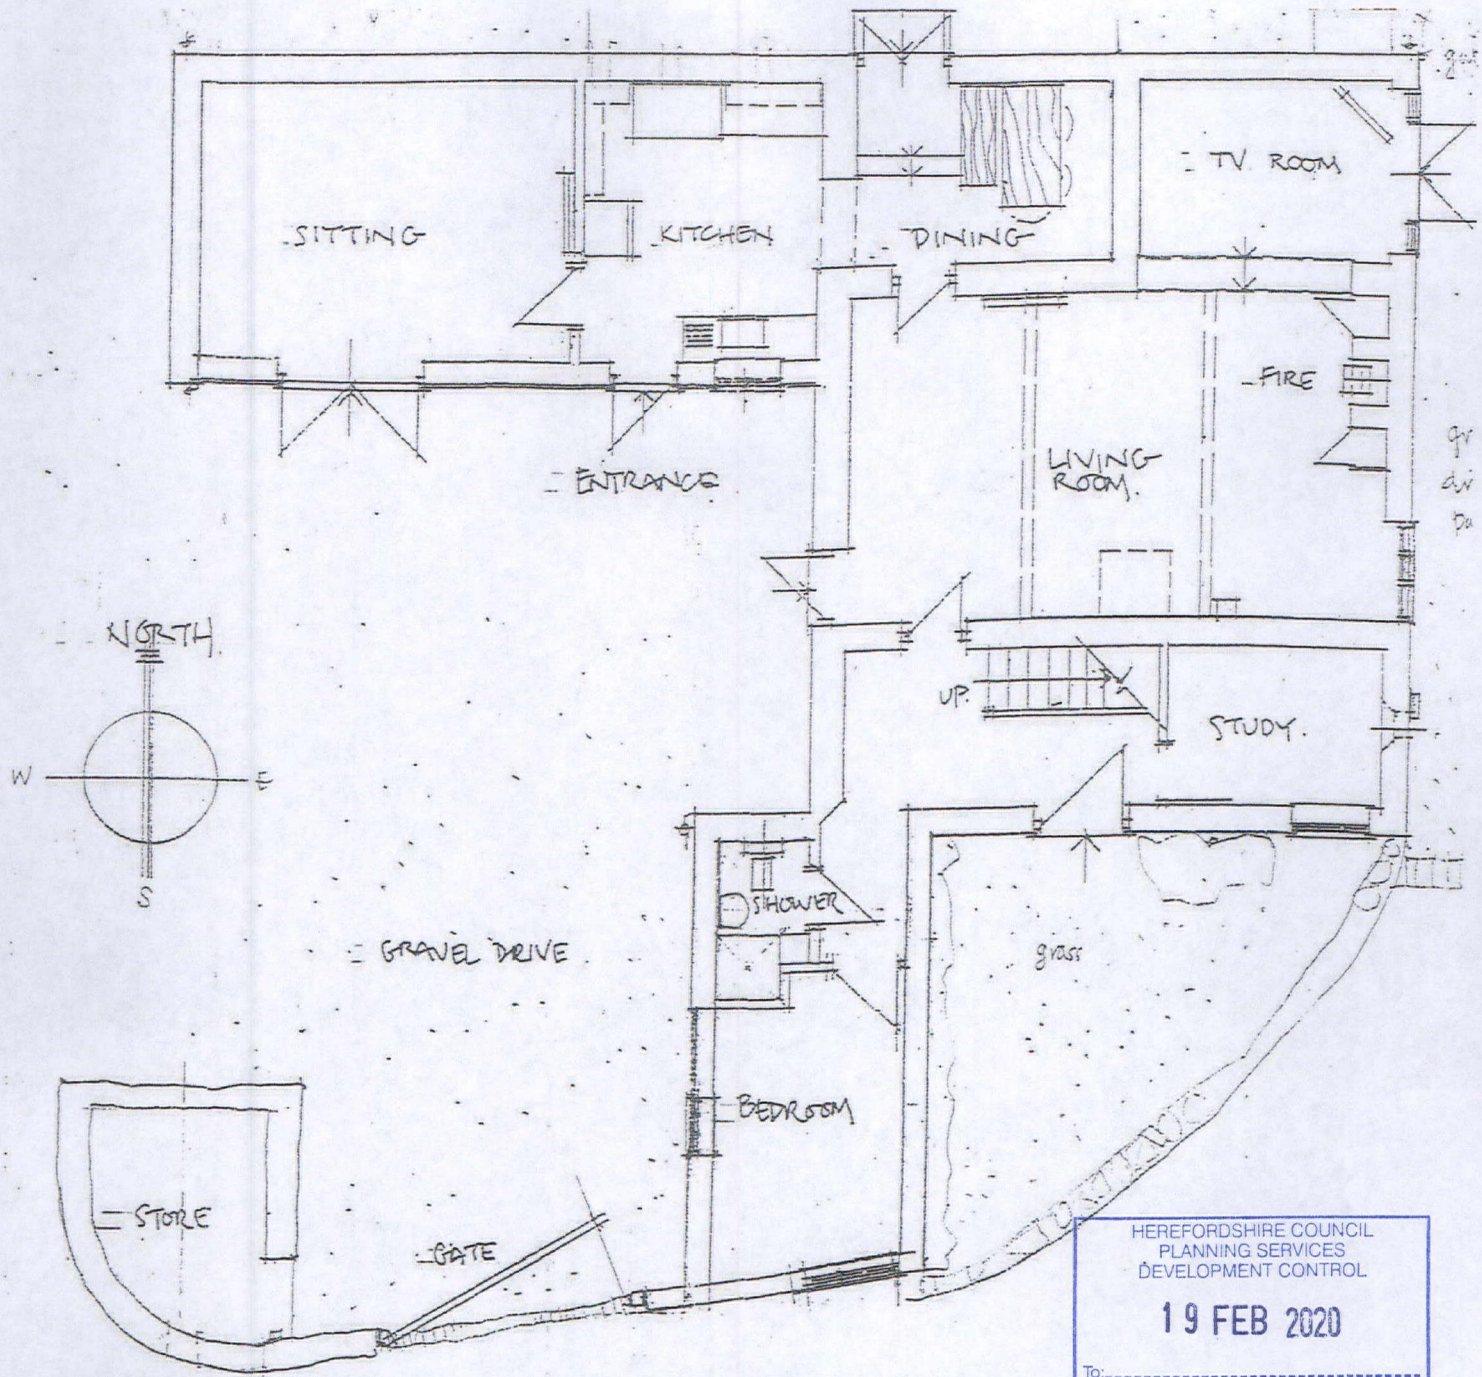

HEREFORDSHIRE COUNCIL
PLANNING SERVICES
DEVELOPMENT CONTROL


19 FEB 2020


To: _____

Ack'd: _____


File: _____

PLAN : AS EXISTING 1:100

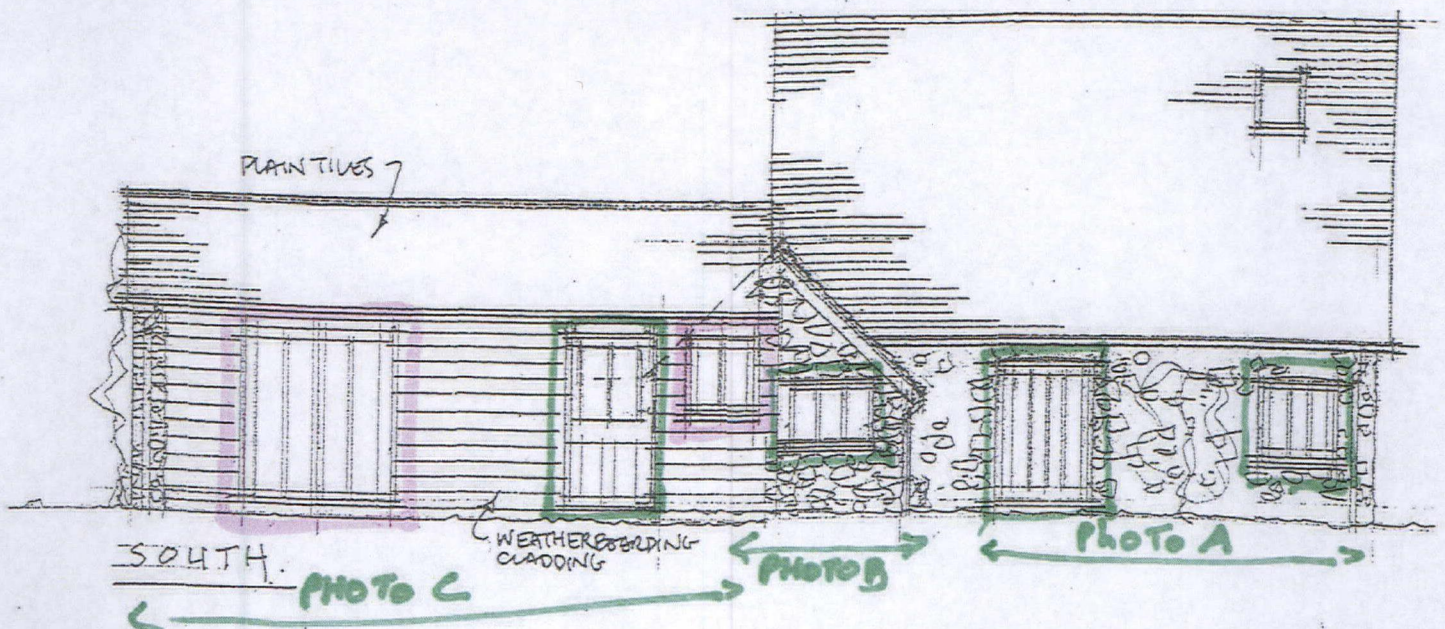


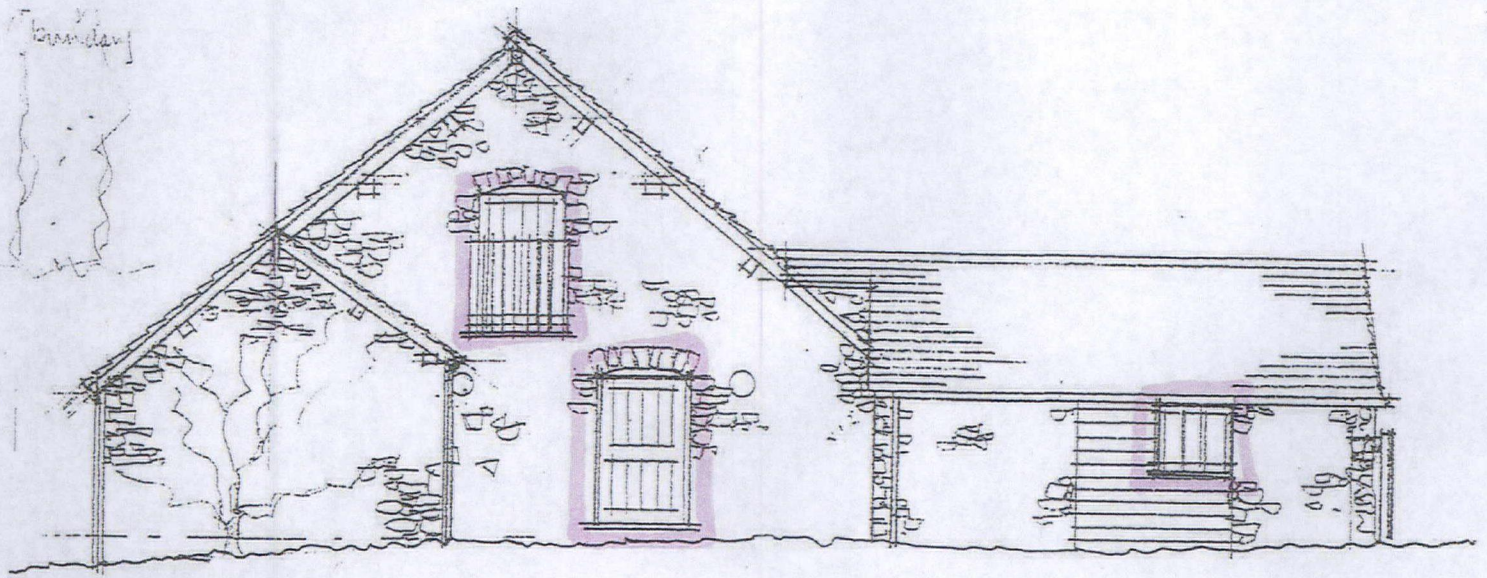

WEST.

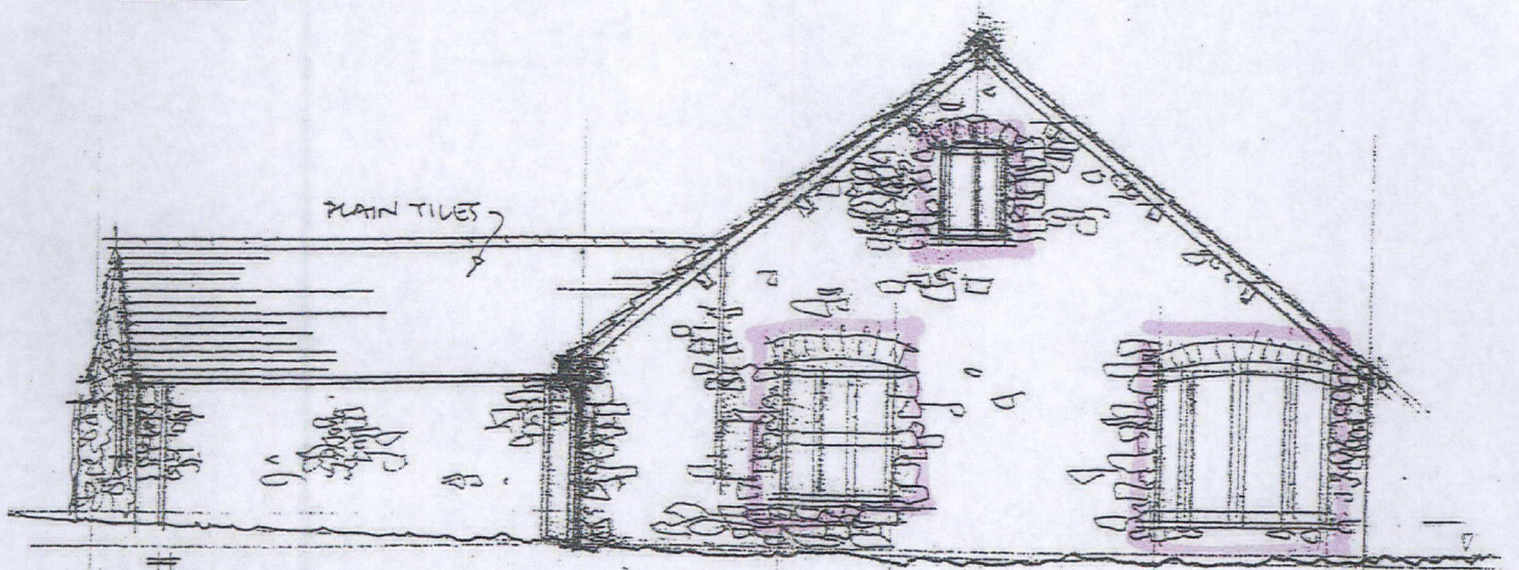

EAST.

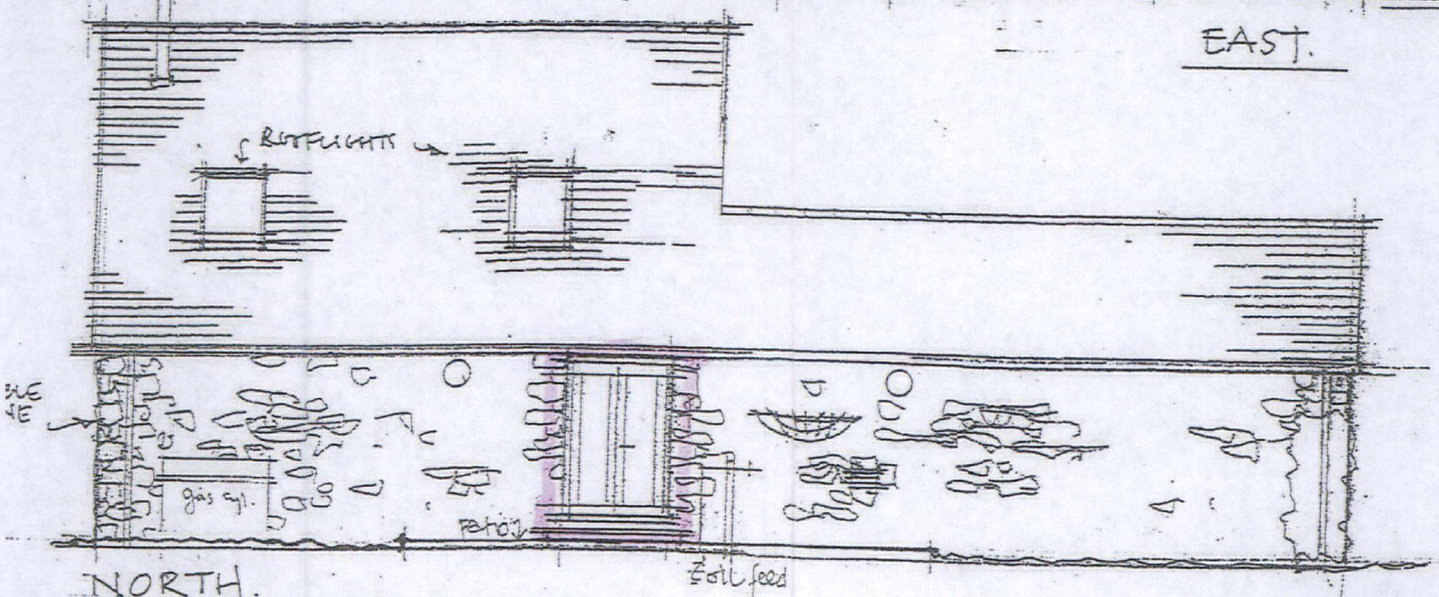

NORTH.

HEREFORDSHIRE COUNCIL
PLANNING SERVICES
DEVELOPMENT CONTROL

19 FEB 2020

To:
Ack'd: File:

Stanley P Little Architect . South Barn . Sevington Manor Farm
Acton Beauchamp Herefordshire WR6 5AF . tel 01531 640657


MILL BARN BISHOPS FROME: NEW ALTERATIONS

PLAN & ELEVATIONS
AS EXISTING

Scale 1:100

Drwg No: 184/E..02 rev

Photo A

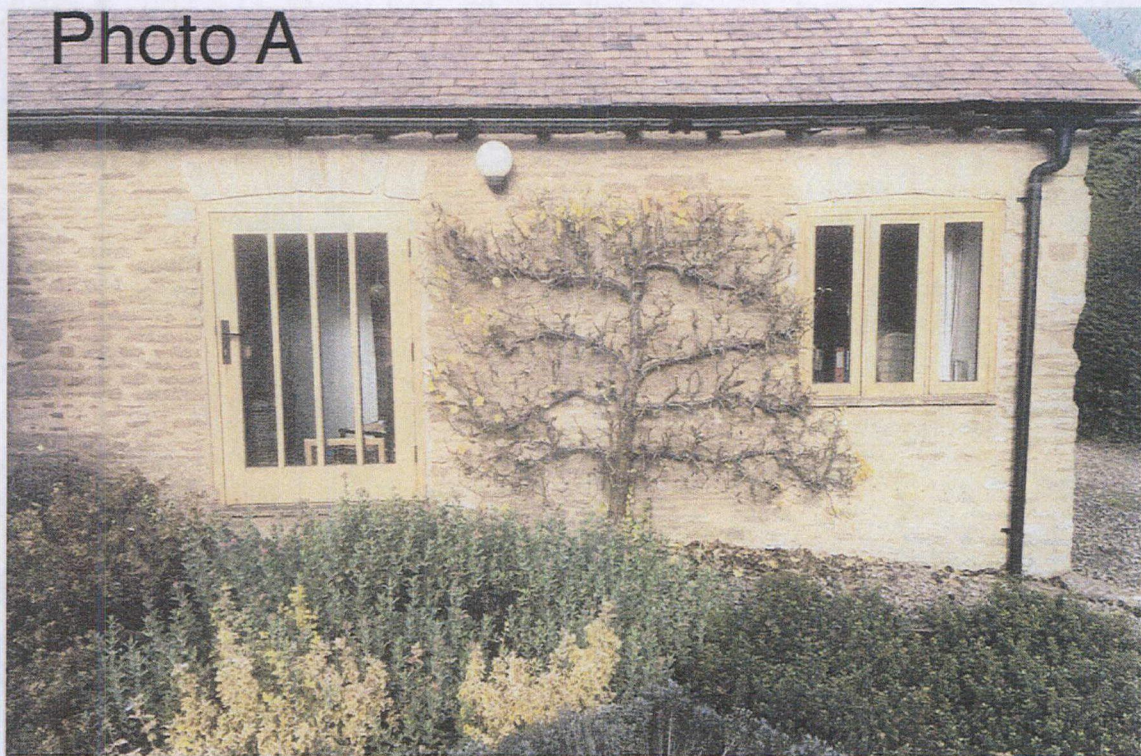


HEREFORDSHIRE COUNCIL
PLANNING SERVICES
DEVELOPMENT CONTROL

19 FEB 2020

To: _____

Ack'd: _____ File: _____

Photo B

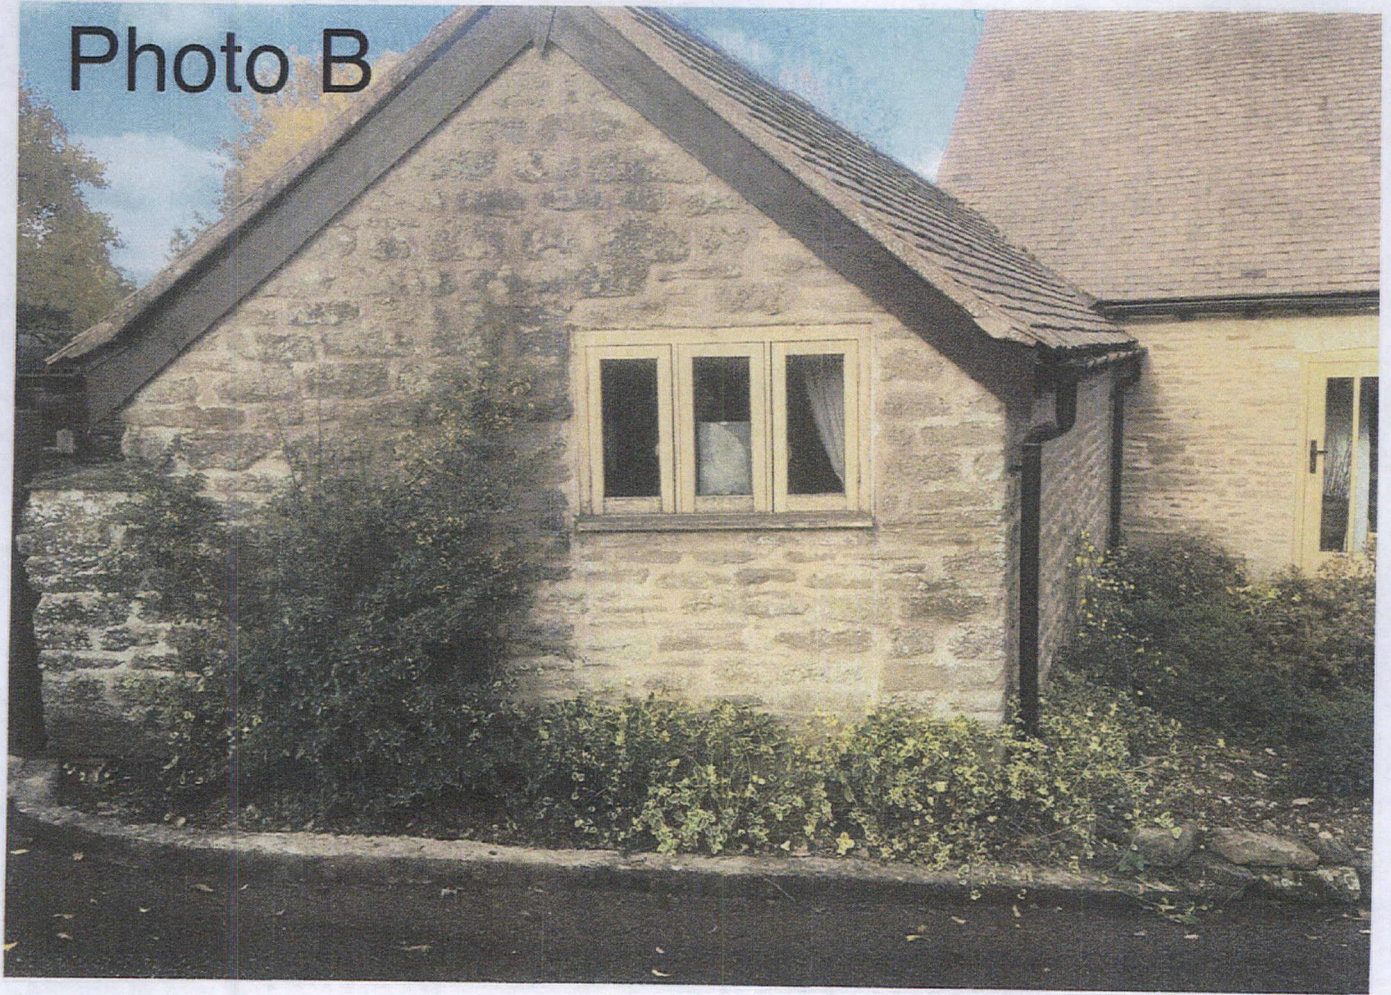


HEREFORDSHIRE COUNCIL
PLANNING SERVICES
DEVELOPMENT CONTROL

19 FEB 2020

To:

Ack'd: File:

Photo C

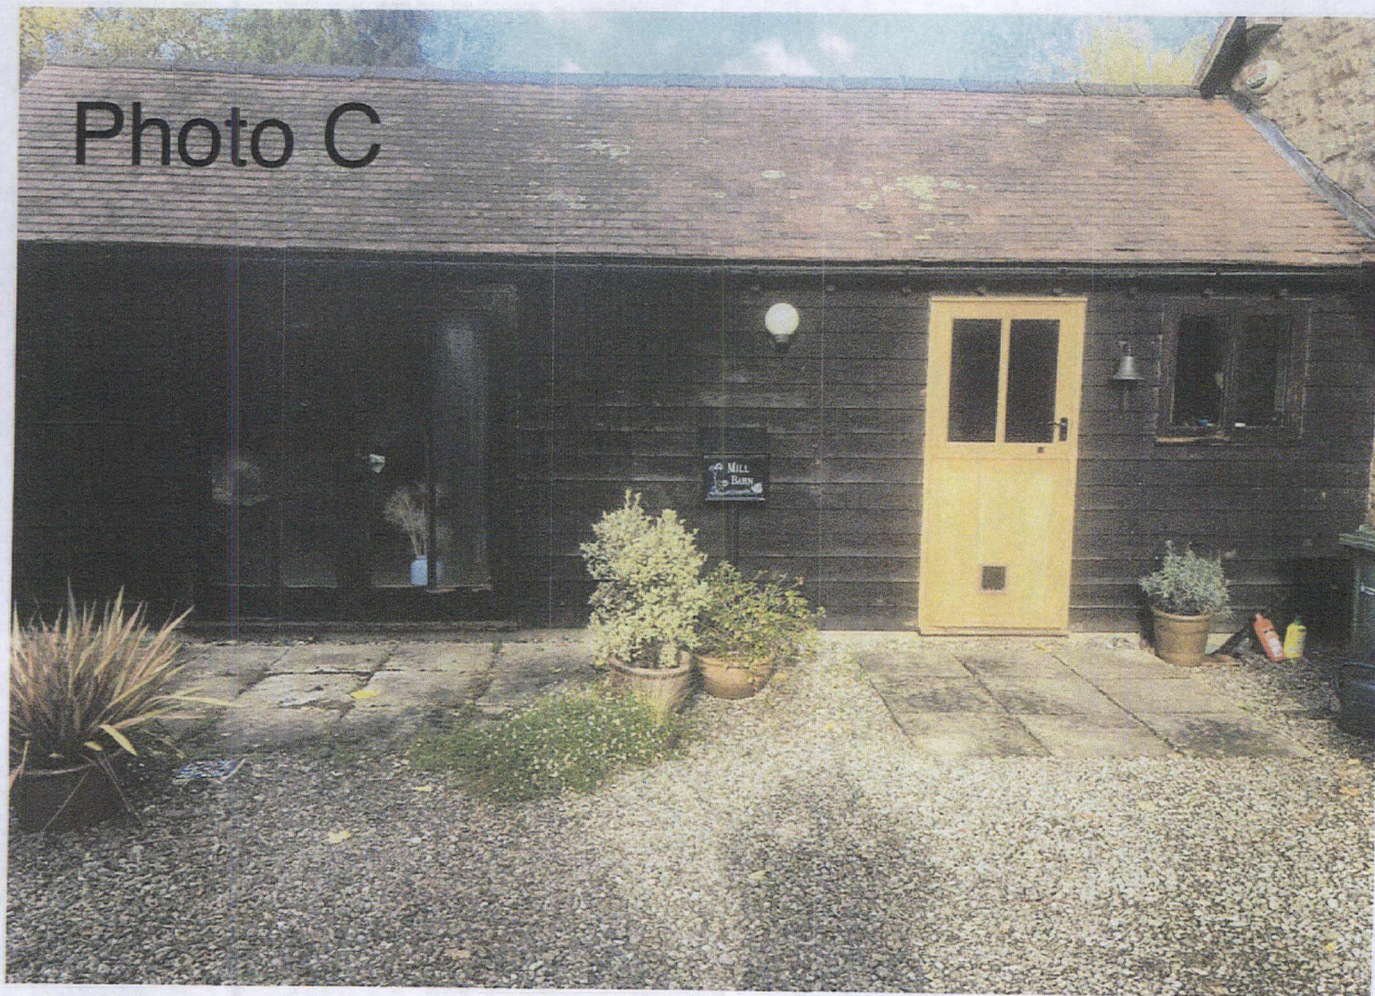

HEREFORDSHIRE COUNCIL
PLANNING SERVICES
DEVELOPMENT CONTROL

19 FEB 2020

To: _____

Ack'd: _____ File: _____