


Lesser Horseshoe bat flight lines  
Moderate levels of activity

Low numbers of bats passing over roof

Key flight line

Primary direction of movement

SW prevailing wind

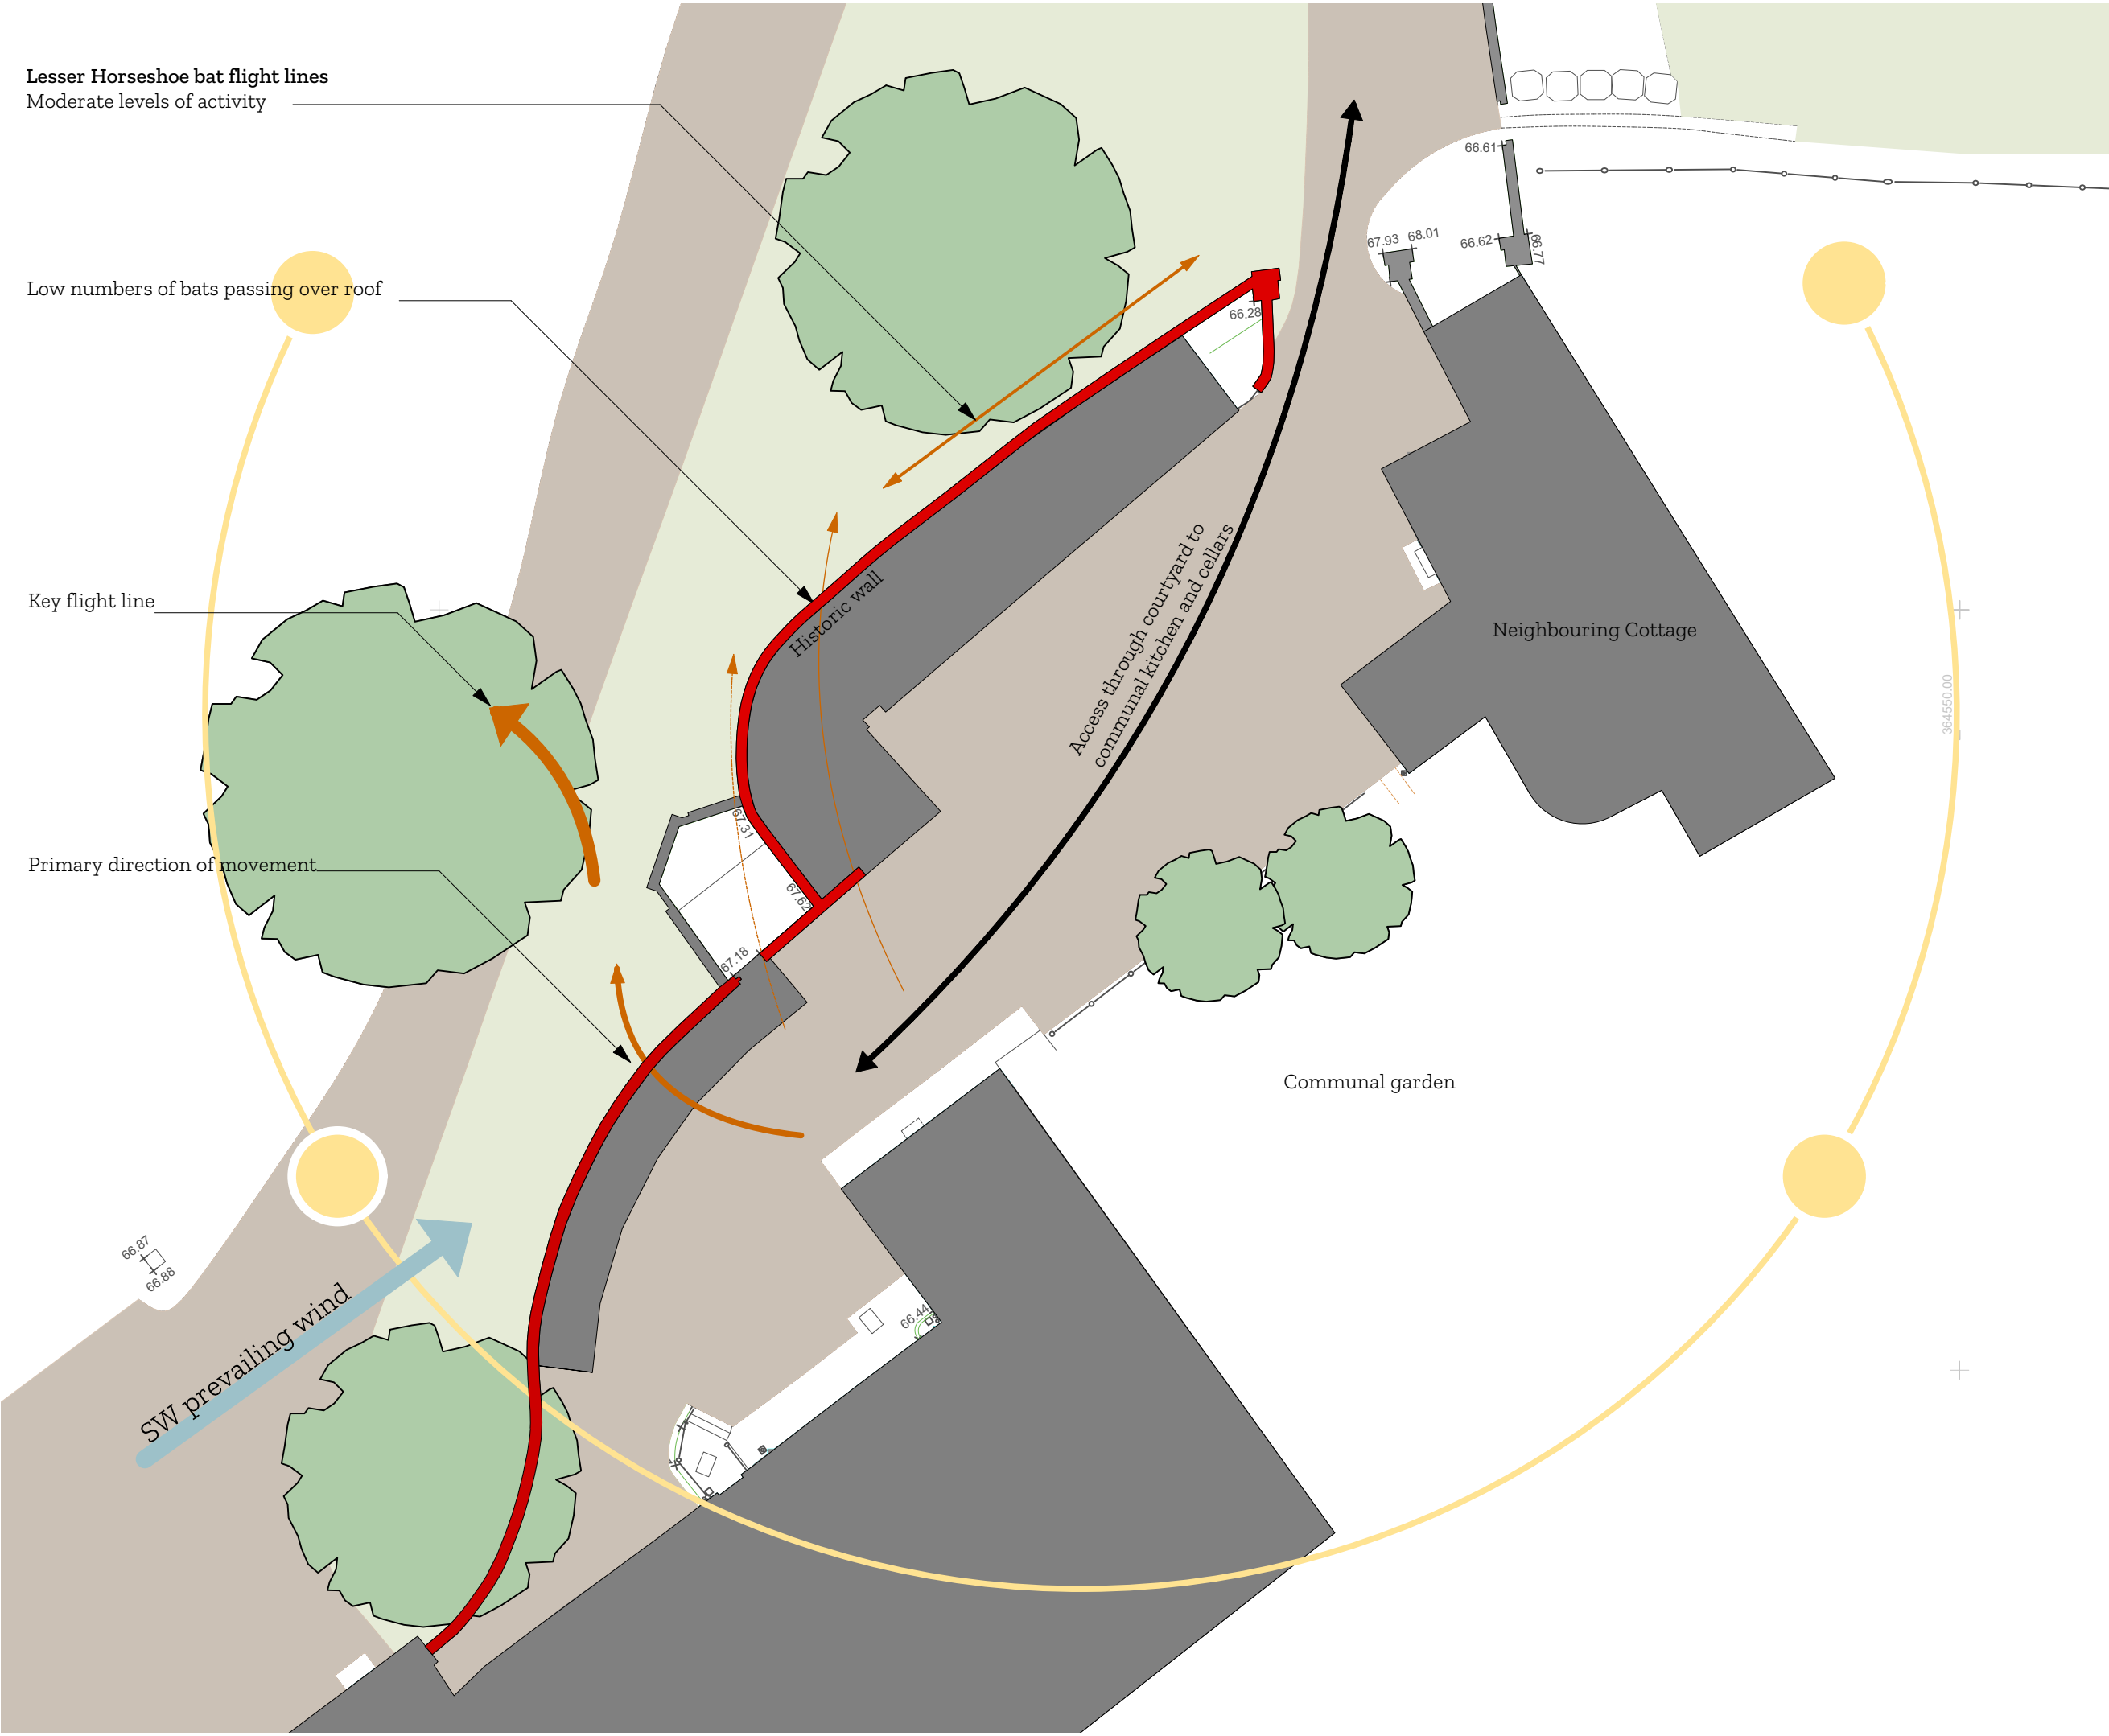

ARBOR

architects

Arbor Architects Ltd.  
4 Grenfell Road, Hereford, HR1 2QR,  
Registered No. 12037250

www.arborarchitects.co.uk

NOTES:

Check this drawing is the latest revision.  
Do not scale from this drawing.  
Do not use the information on this drawing without checking all dimensions on site.  
Do not use any areas indicated for either valuation, purchase, sale or any other form of legally binding contract.  
Do not reproduce any part of this drawing without prior written consent.

DESIGNERS HAZARD IDENTIFICATION:

Revisions

Revision No:	Date:	Description:	Drawn:	Checked:

PLANNING

Client: Windflower Housing Association

Project: Canon Frome Court Housing

Drawing Title:  
Site Analysis - Dairy

Scale:	Date:	Drawn:	Checked:
1:200 @ A3	25.02.21	EDS	MH

Project No:	Drawing No:	
1017	PL 0003	-