



S / 110440 / F

Courtyard

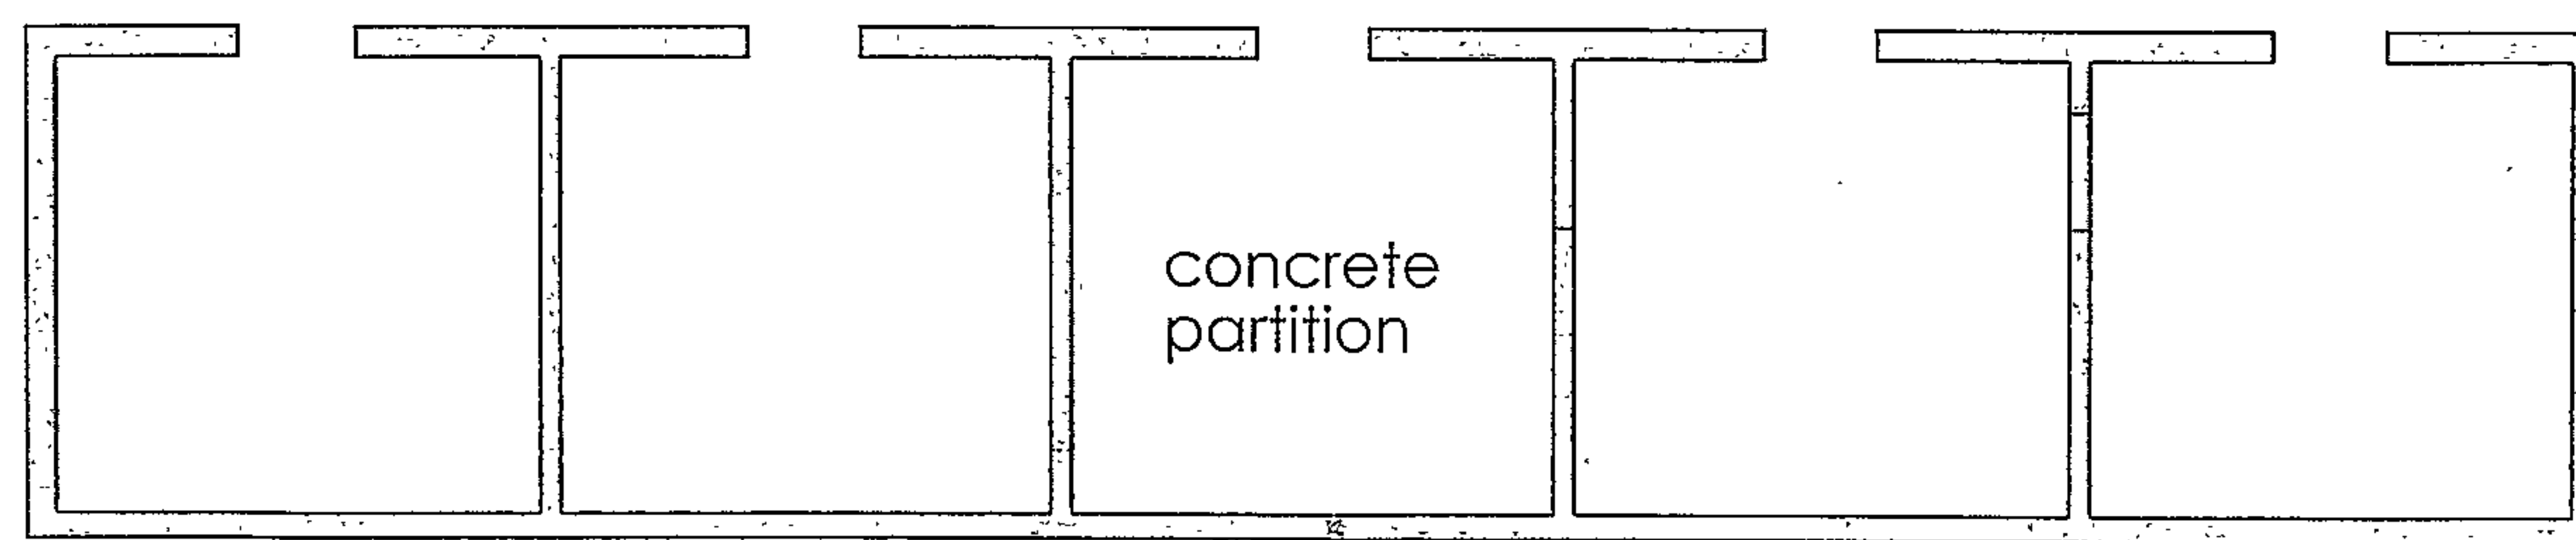


concrete wall

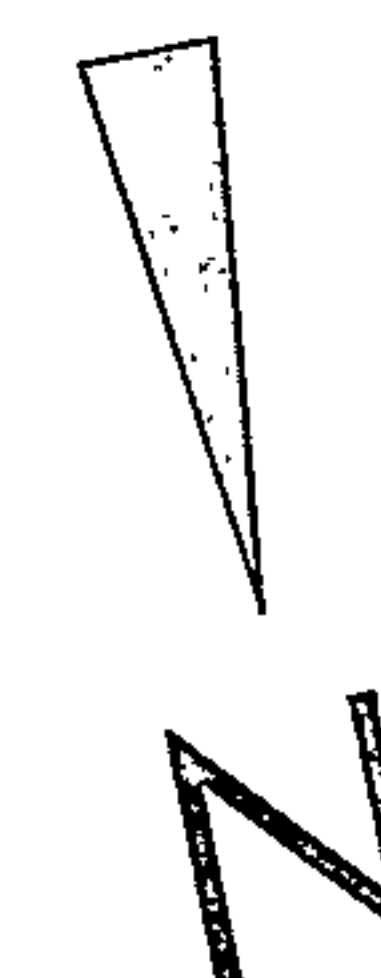

22 FEB 2011

mr and mrs fenton

stable block A (5-bay) existing plan 1:100

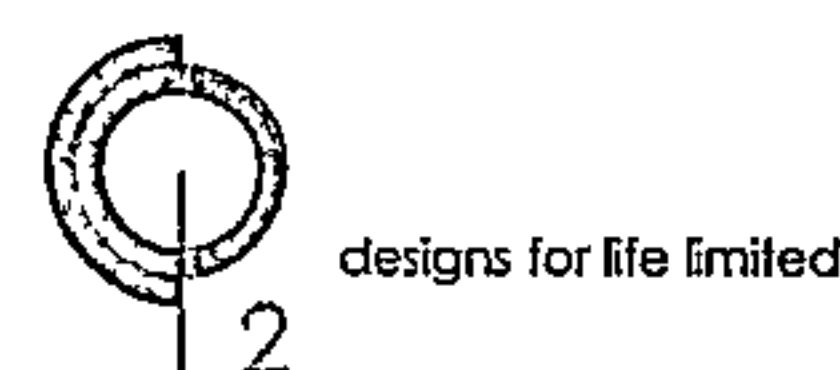

BAC PHC 22