


SW/092311/F

NORTHGATE FARM

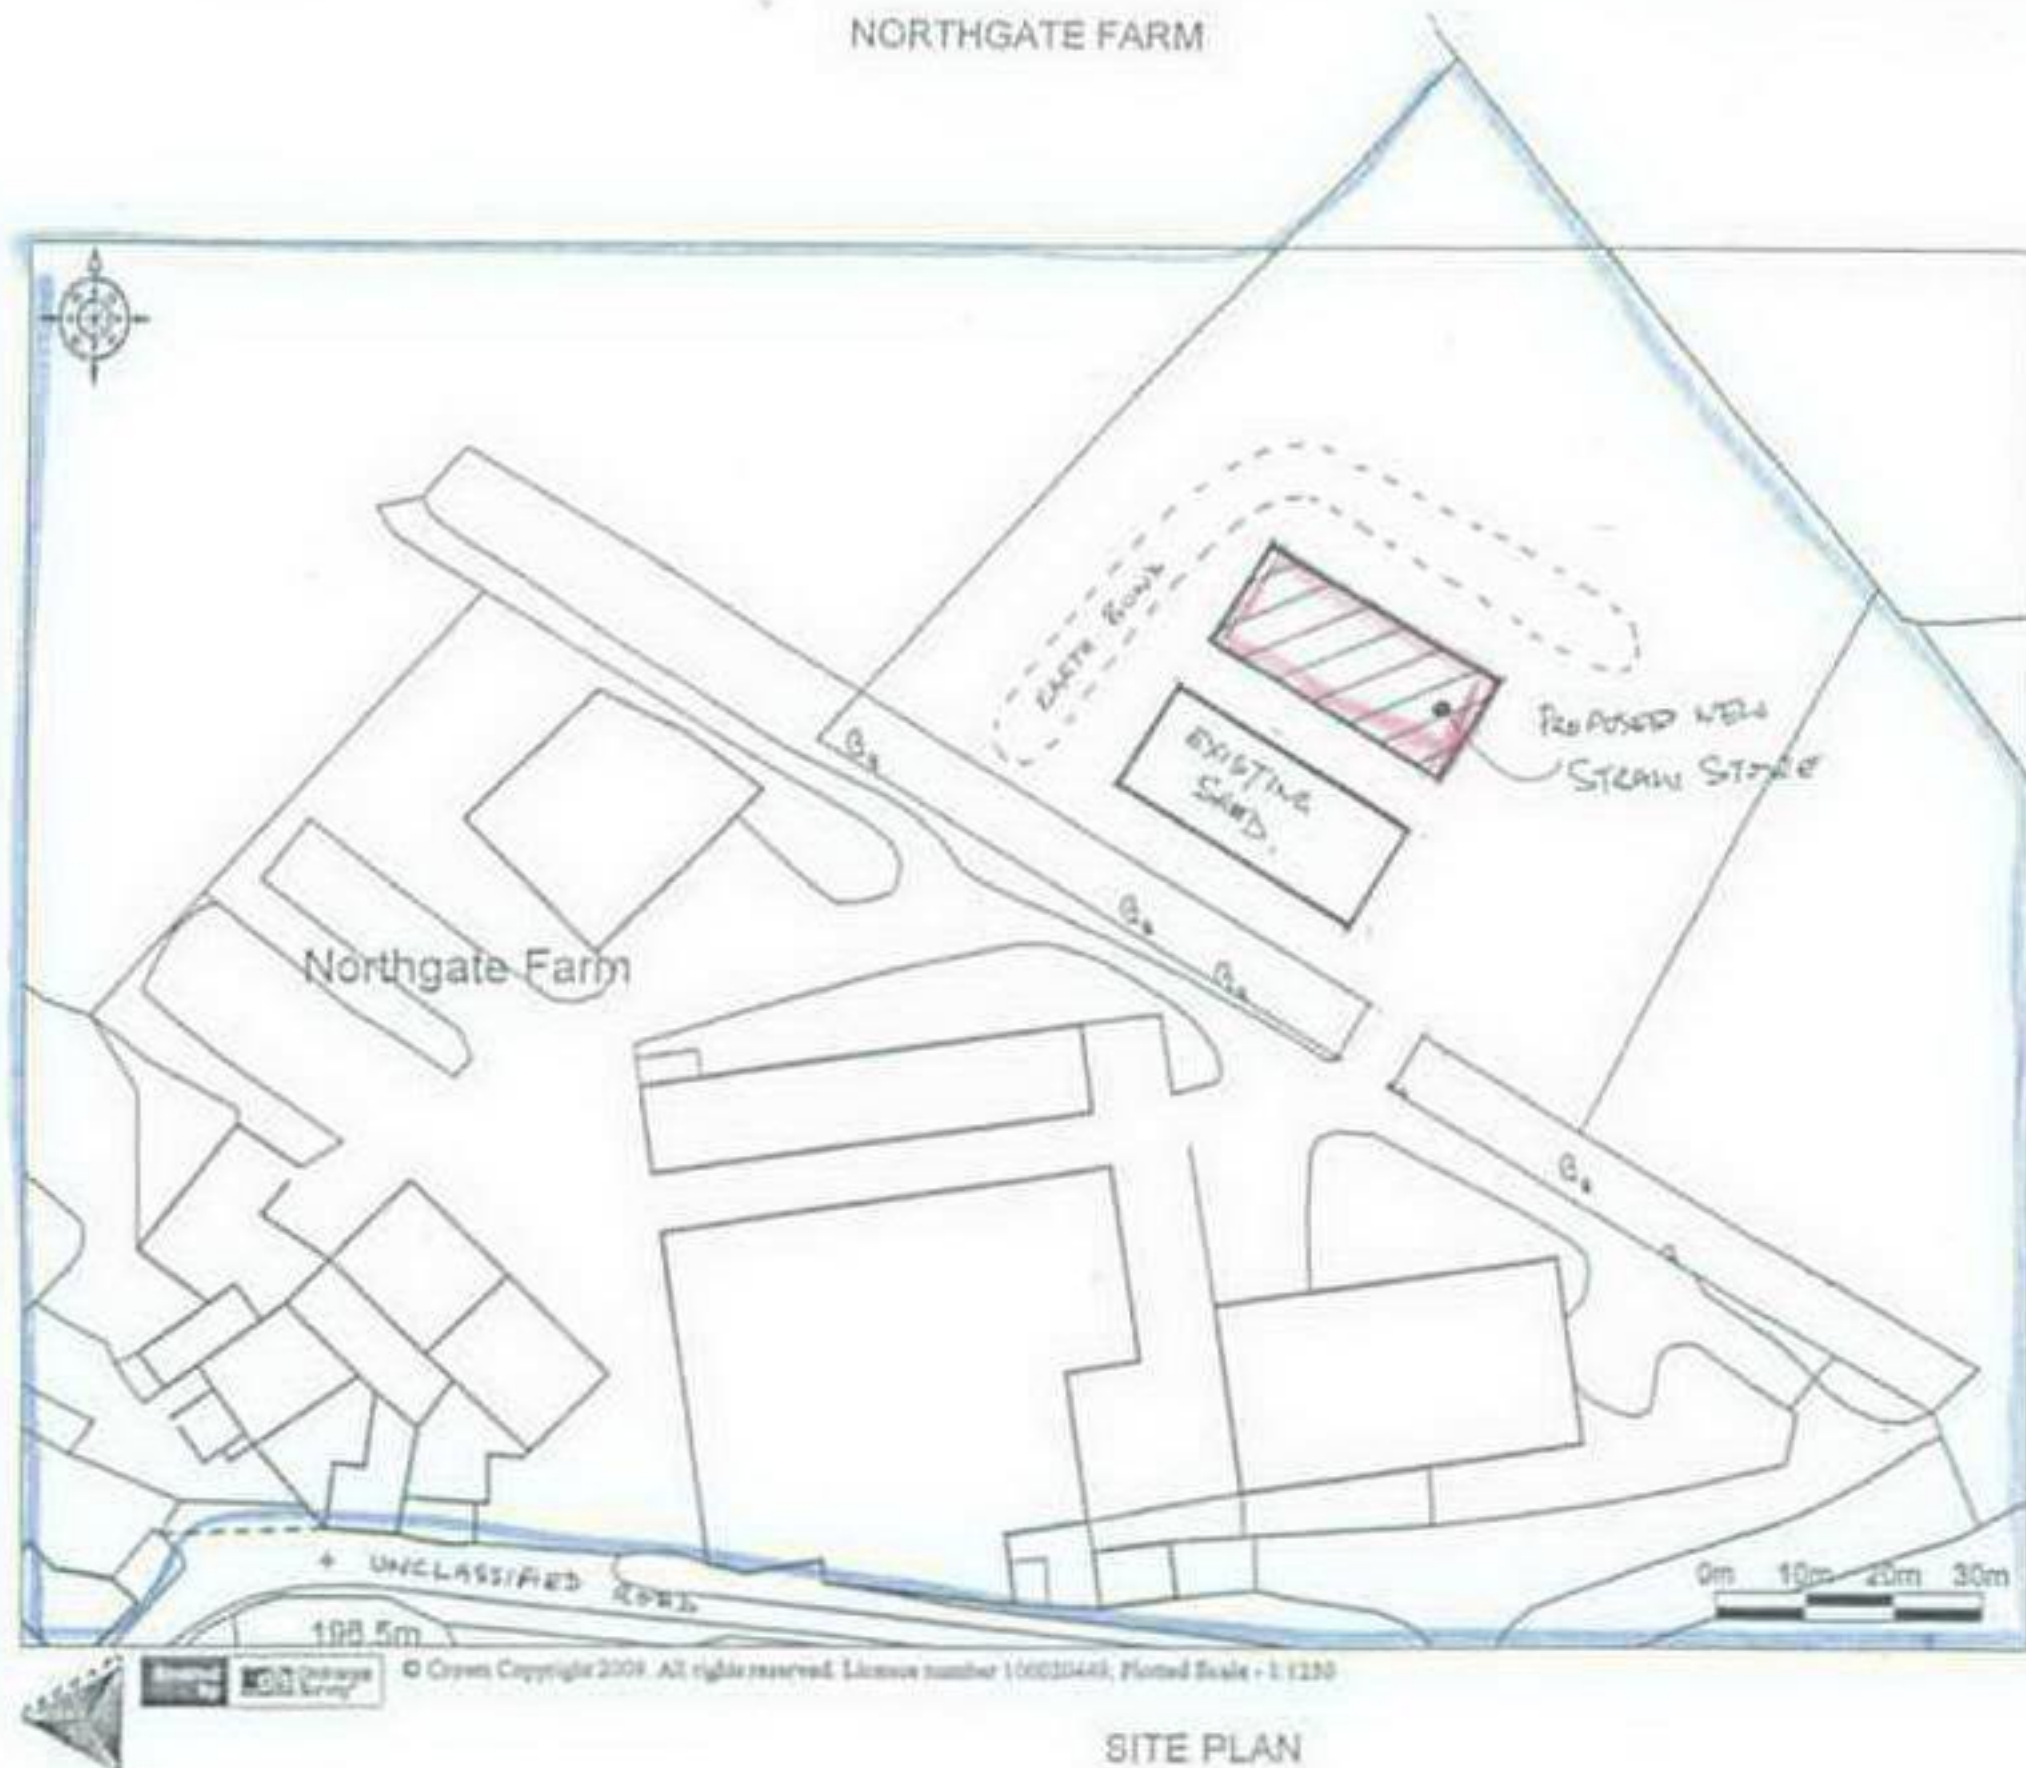

SITE PLAN

WEPICONSULTING SOLUTIONS
PLANNING SERVICES
DEVELOPMENT CONTROL

02 NOV 2009

To: _____
About: _____
File: _____