



Hen House Hatfield HR6 0SD

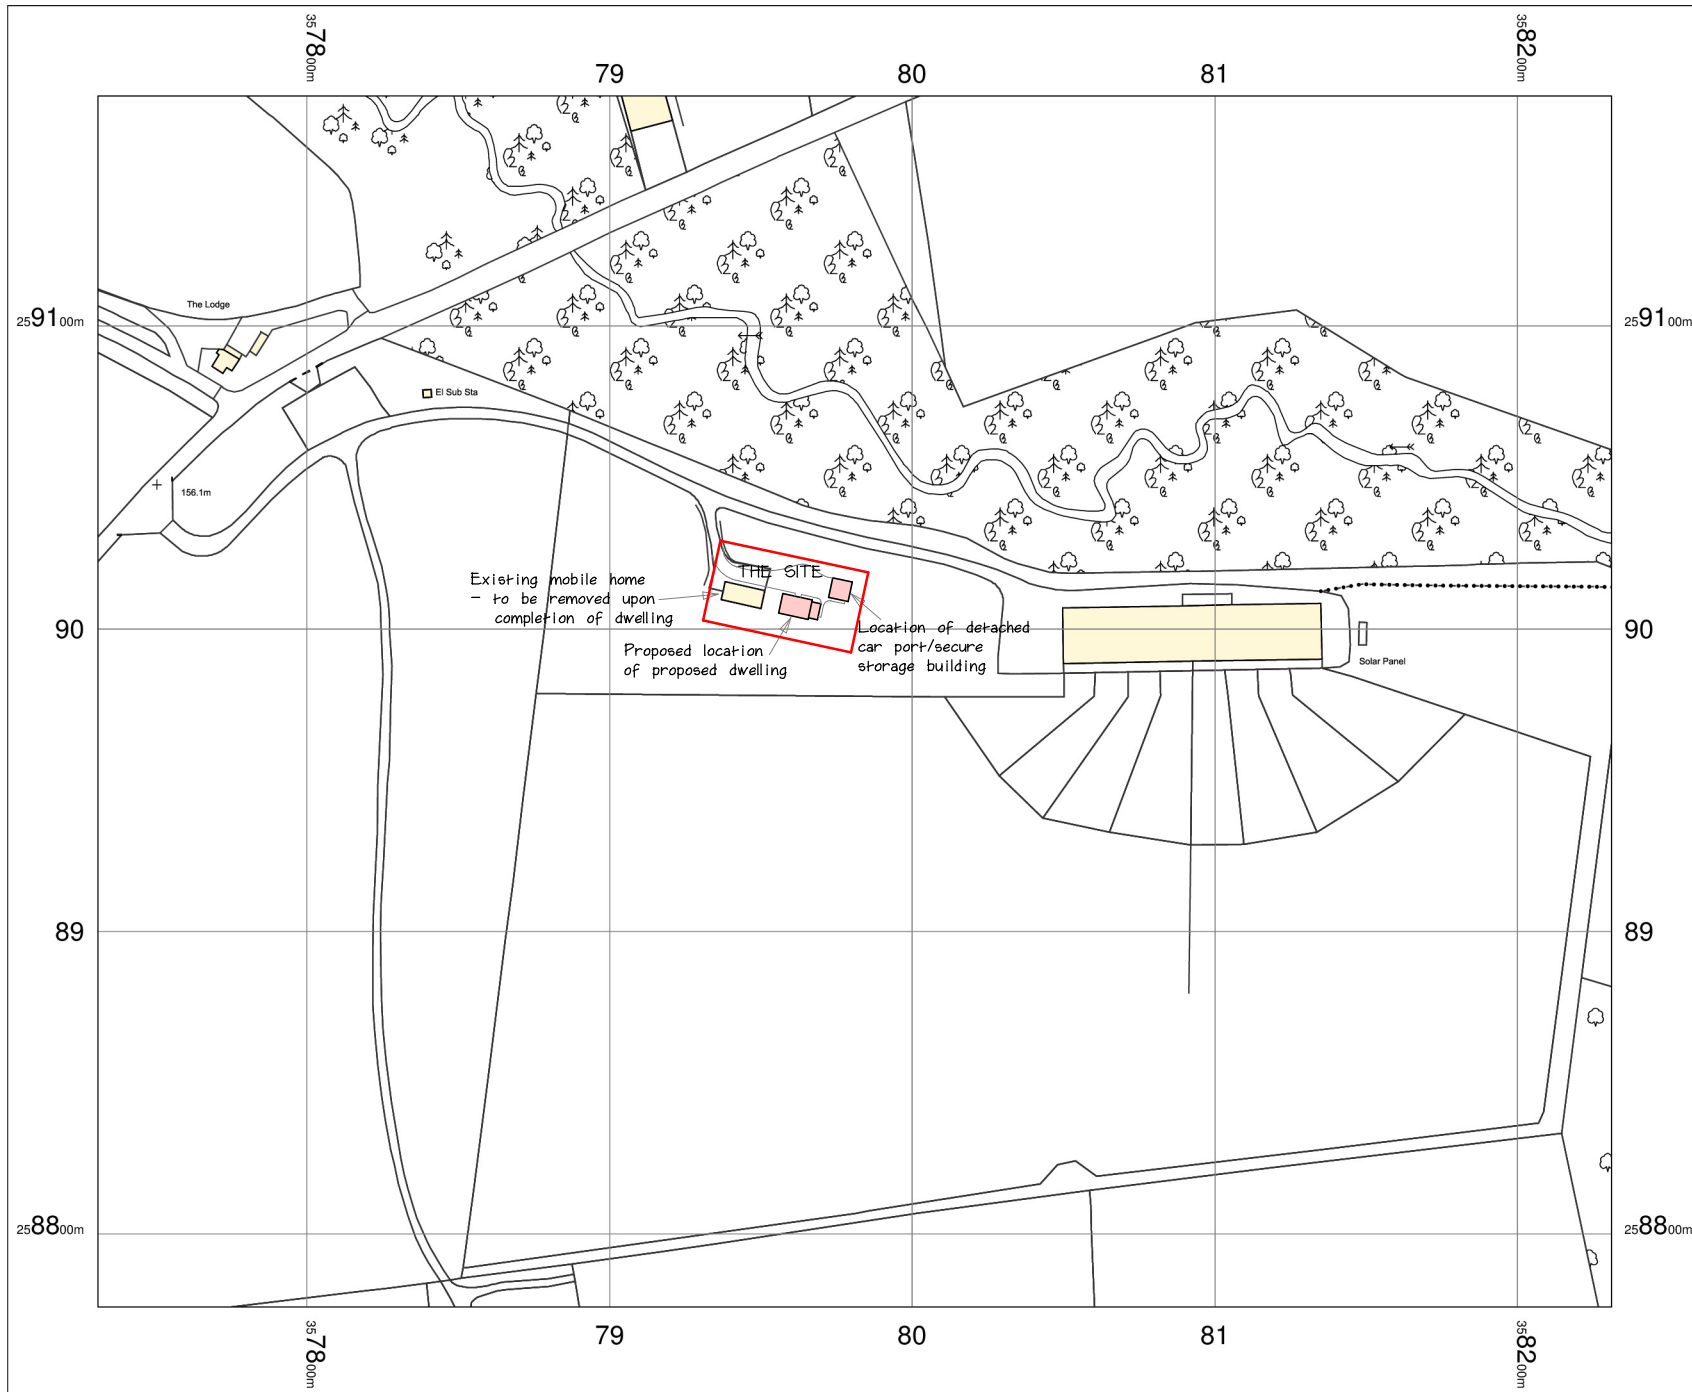

ANDREW LAST, MCIAT
Brookside Cottage
Knaption Green
Herefordshire
HR4 8ER

drg.no. 16978/01

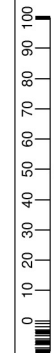

OS MasterMap 1250/2500/10000
scale
01 November 2016, ID:
CM-00572568
www.centremapslive.co.uk

1:2500 scale print at A4, Centre:
357981 E, 258976 N

©Crown Copyright and database
rights 2016 OS 100019980



**CENTRE
MAPS
LIVE.**

FOR A BETTER POINT OF VIEW