


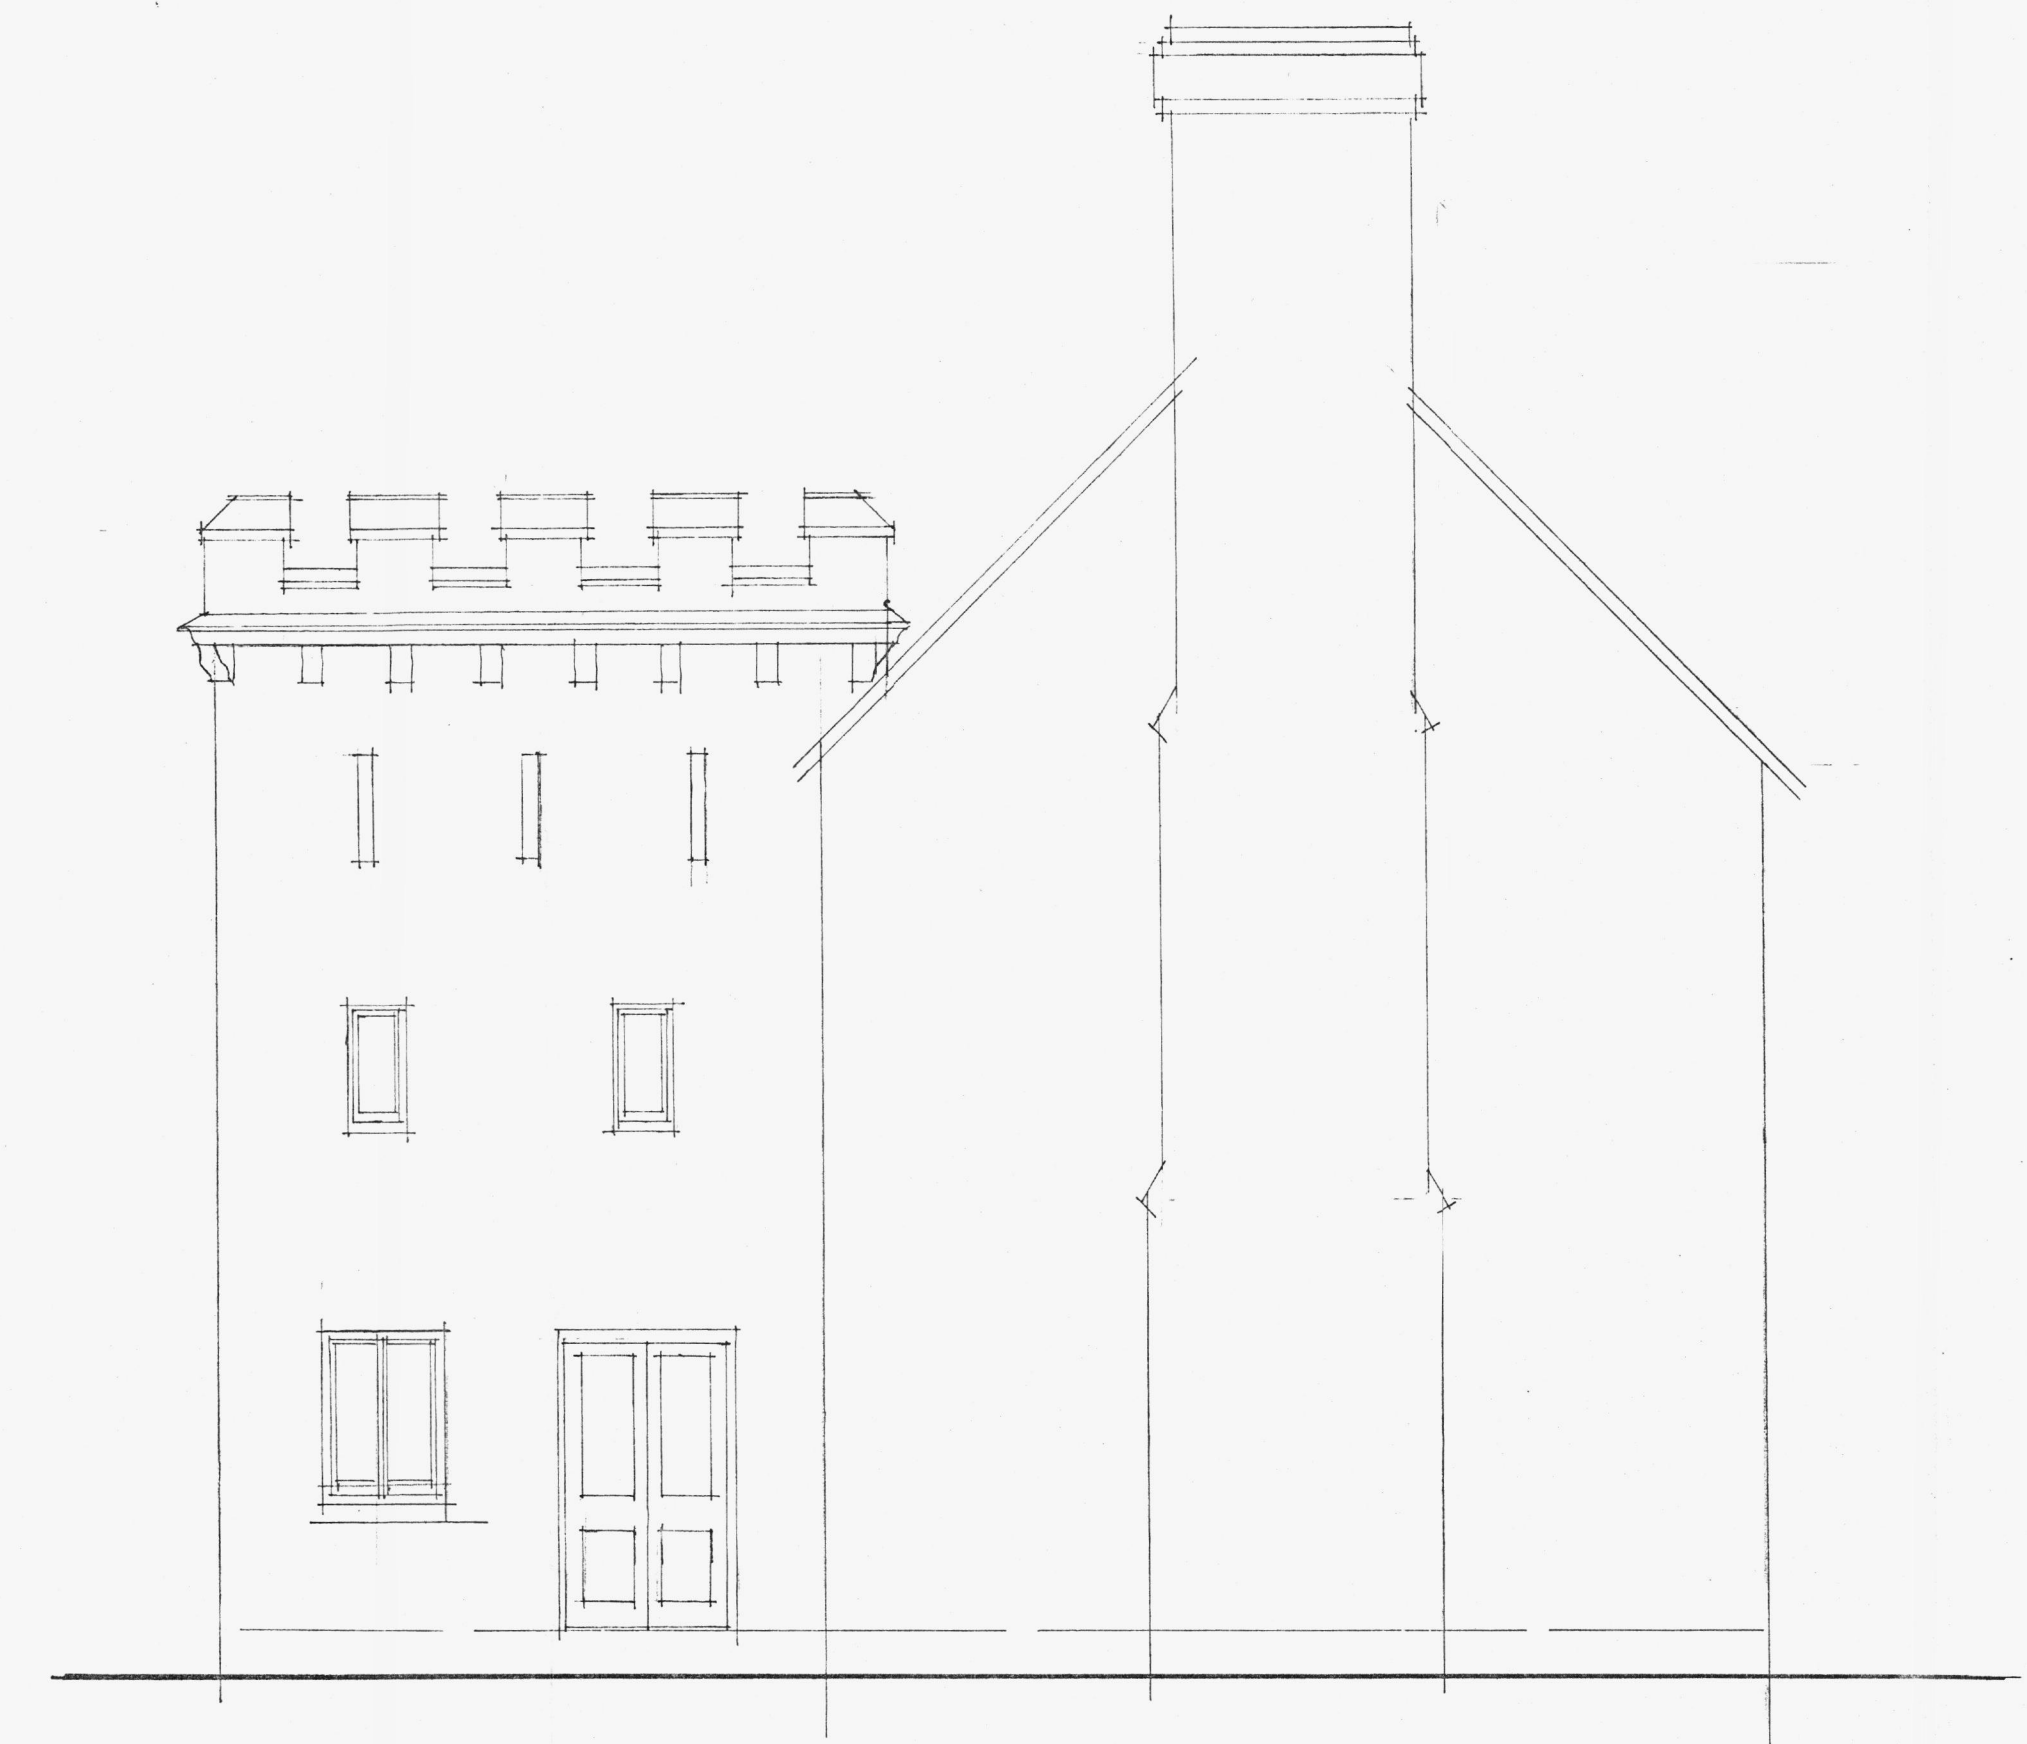

existing north east



existing south west




existing north east/section

The Manor Burghill

Elevations as existing NE and SW

1:50

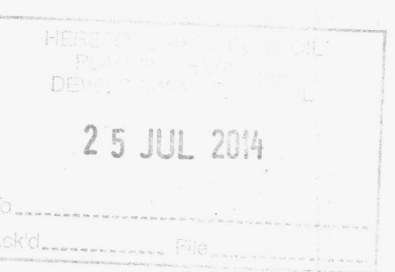

Richard Falconer RIBA

Architect

April 2014



669.6