



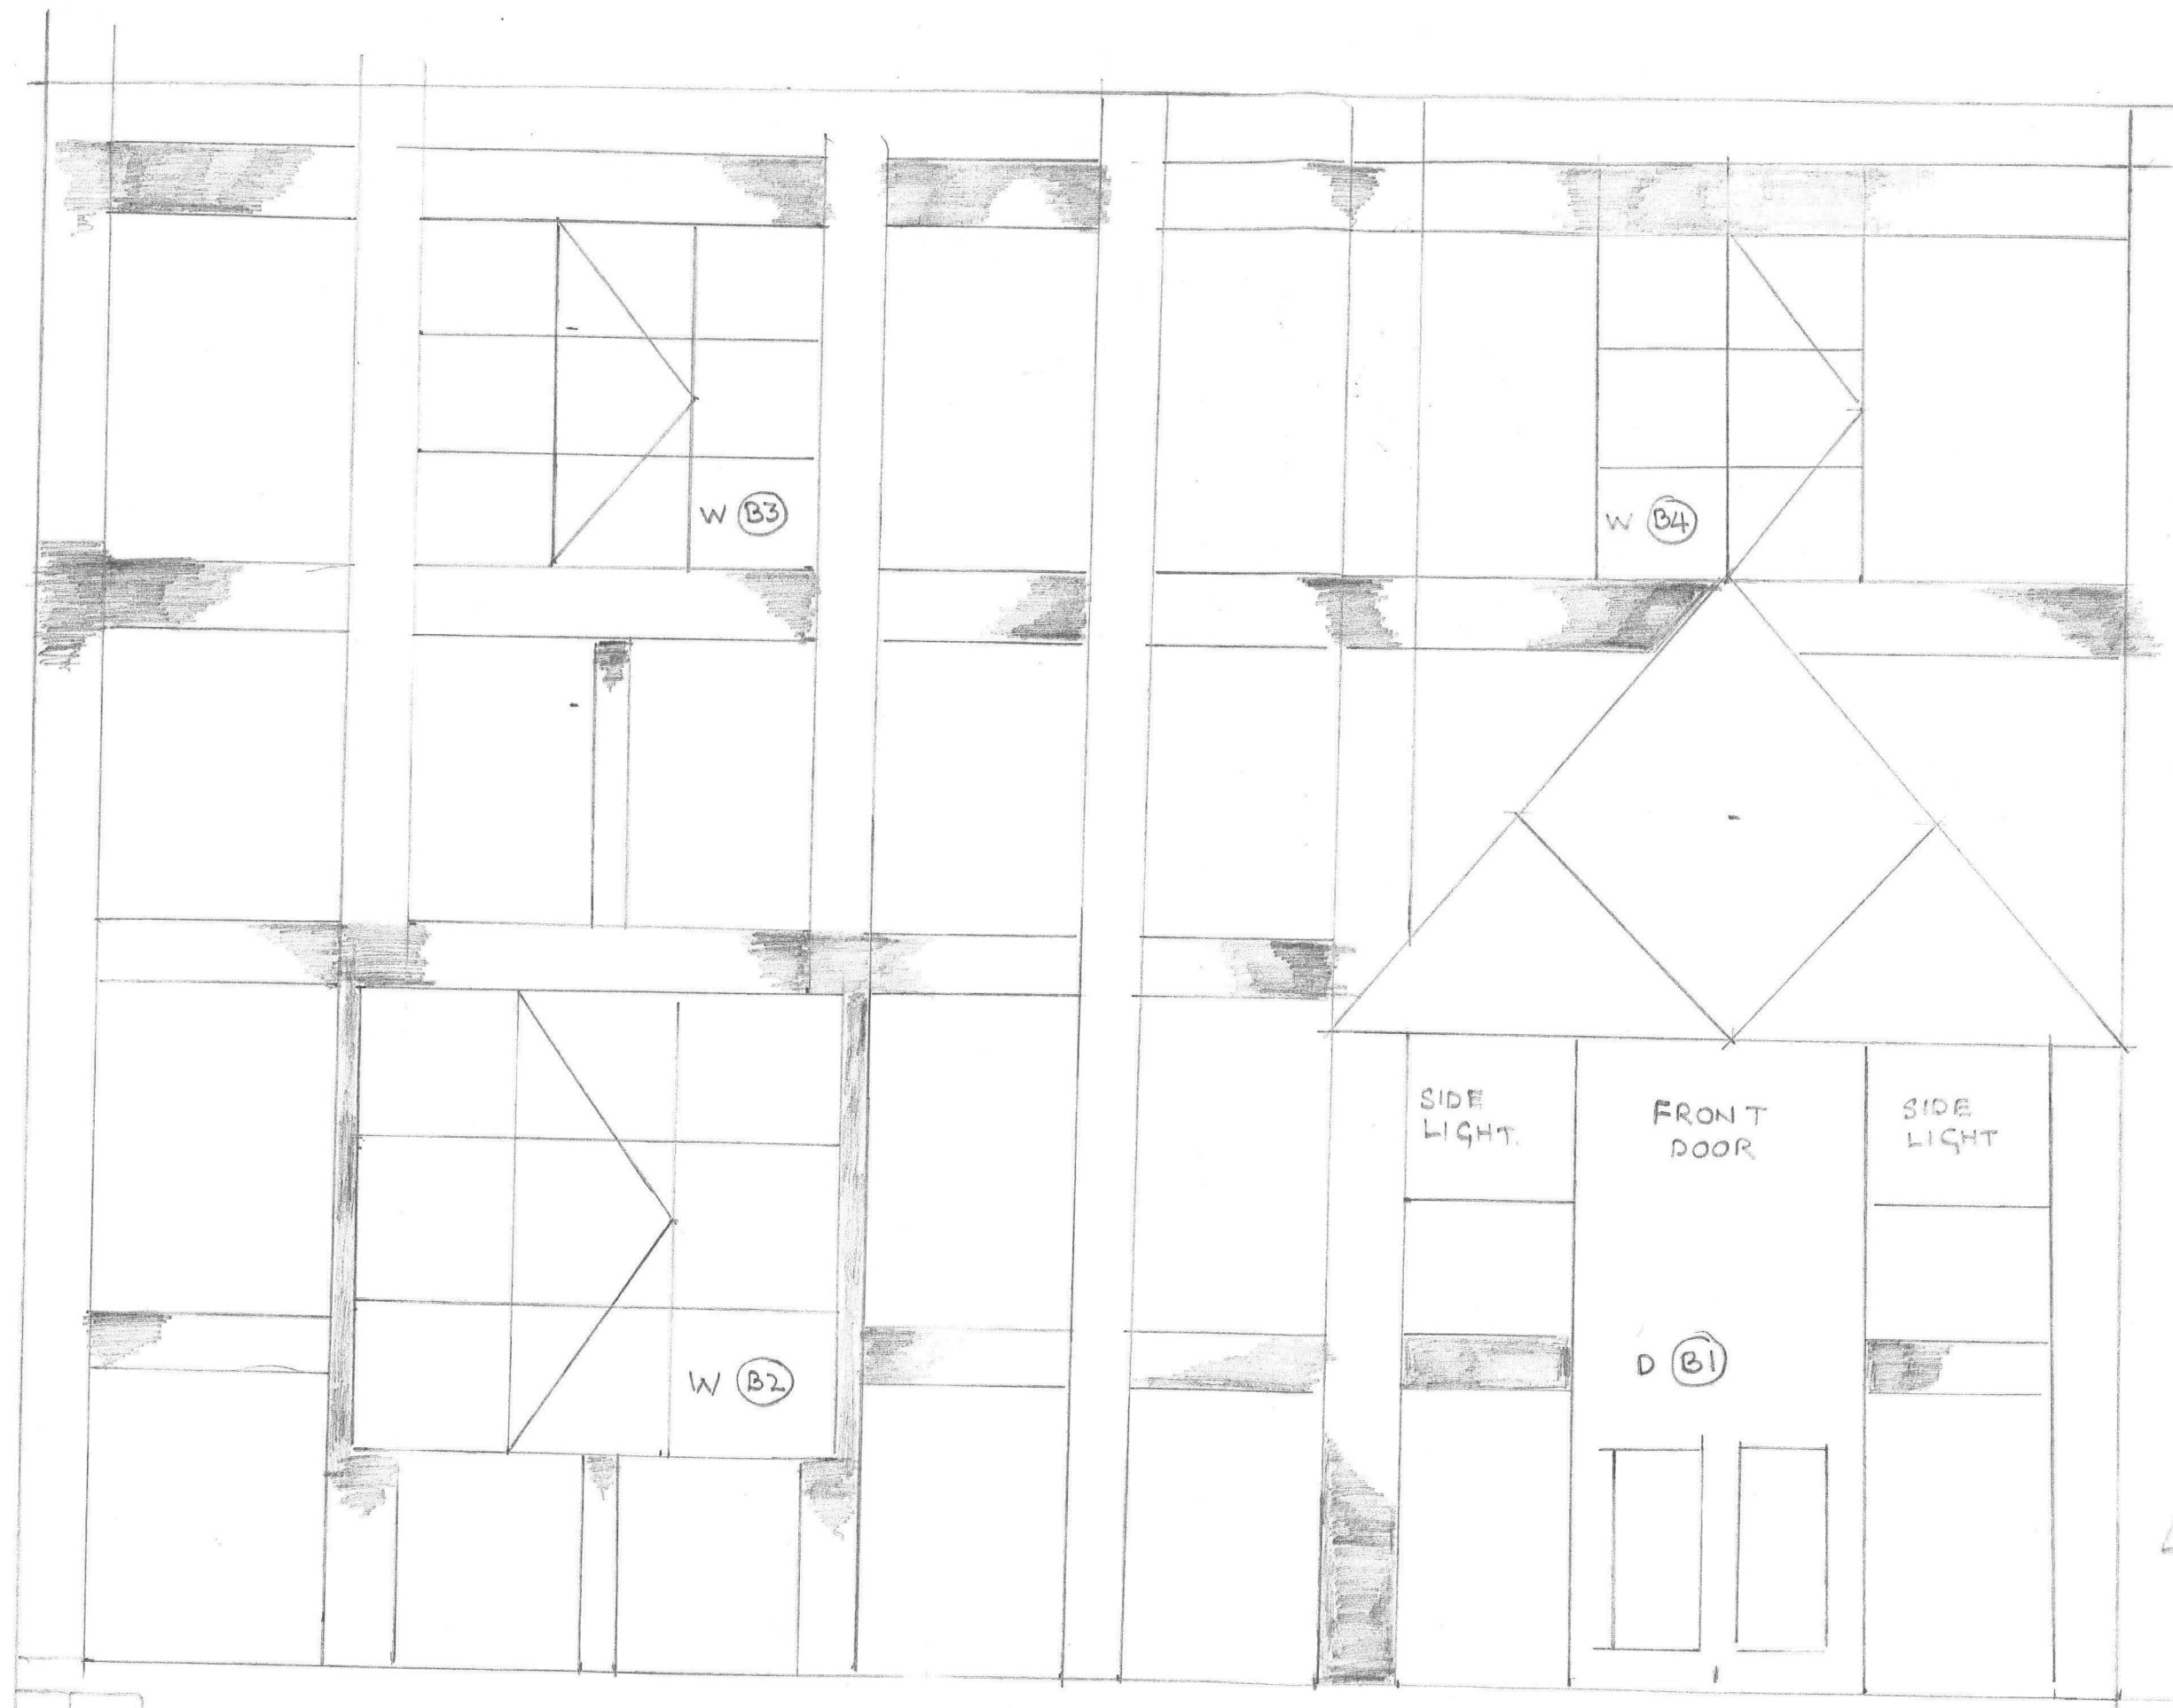

HEREFORDSHIRE COUNCIL
PLANNING SERVICES
DEVELOPMENT CONTROL
6 - FEB 2015
To.....
Ack'd..... File.....

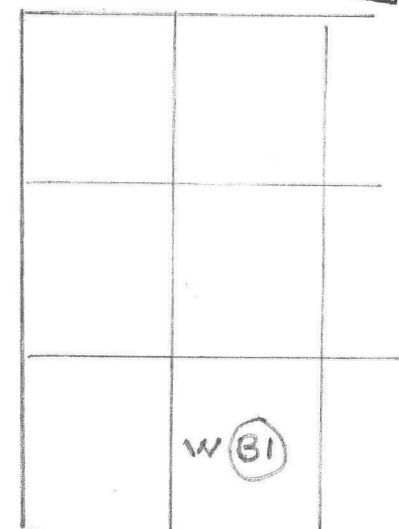

0.500m 1.000m

DRWG NO D/03
THE OLD POST HOUSE
BROXWOOD HP6 9JH
EXISTING ELEVATION B
SCALE 1:20
SIZE A3

NOTE: FOR WINDOW DIMENSIONS
SEE WINDOW SCHEDULE
S/01

ELEVATION (B)

→ R/HAND SIDE
MIRROR IMAGE
OF L/HAND SIDE