



notes
this drawing is copyright | do not scale off this
drawing | dimensions to be checked on site |
any discrepancies to be reported to the
architect immediately

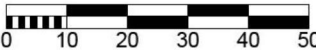

Rev	Date	Desc.
-----	------	-------

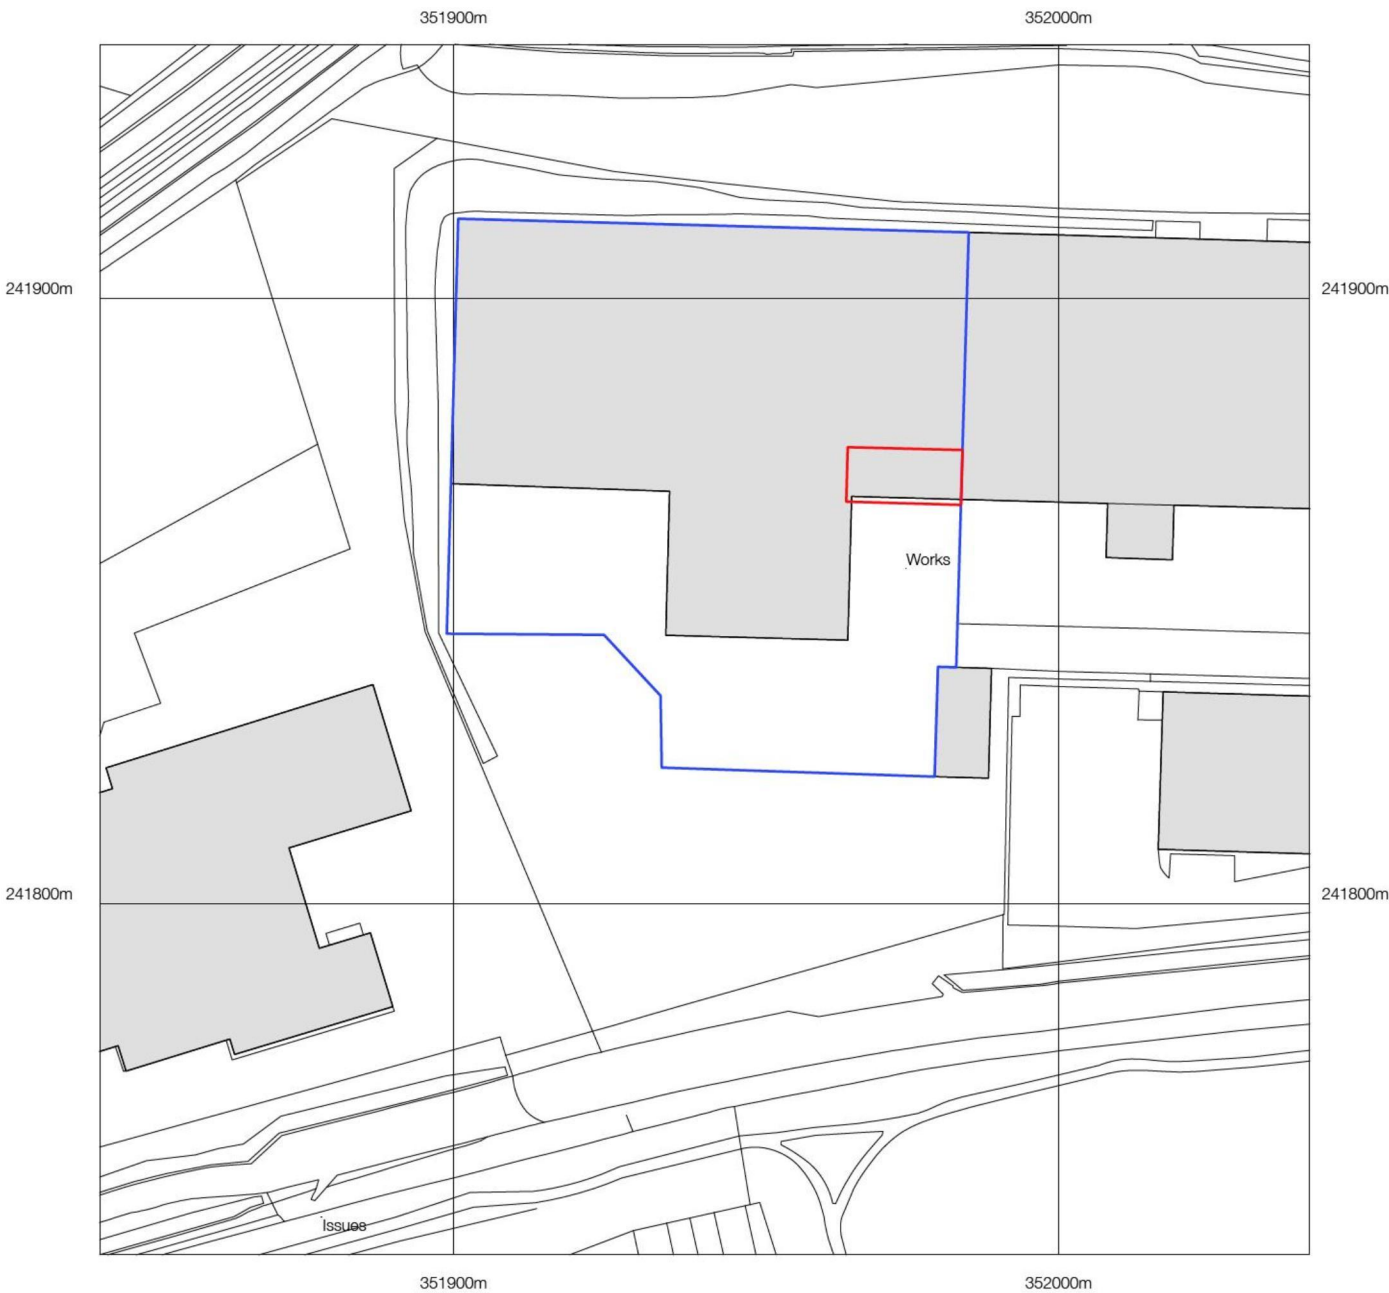

Crown Copyright. All rights reserved. Licence no. 100018971

Client
Herefordshire Cider Company

Project
Proposed Windows
Herefordshire Cider Company

Drawing
Location Plan

Scale: 1:1250 on A3 Paper
Date: Aug 2014
Drawn: LG

Project Nos: 2014.023
Status: Planning

Drawing Number: **E 001** **Rev:**

OHA
OWEN HICKS ARCHITECTURE

Second Floor Offices | 46 Bridge St
Hereford | HR4 9DG

T 01432 261152
info@oha-architecture.co.uk
www.oha-architecture.co.uk