



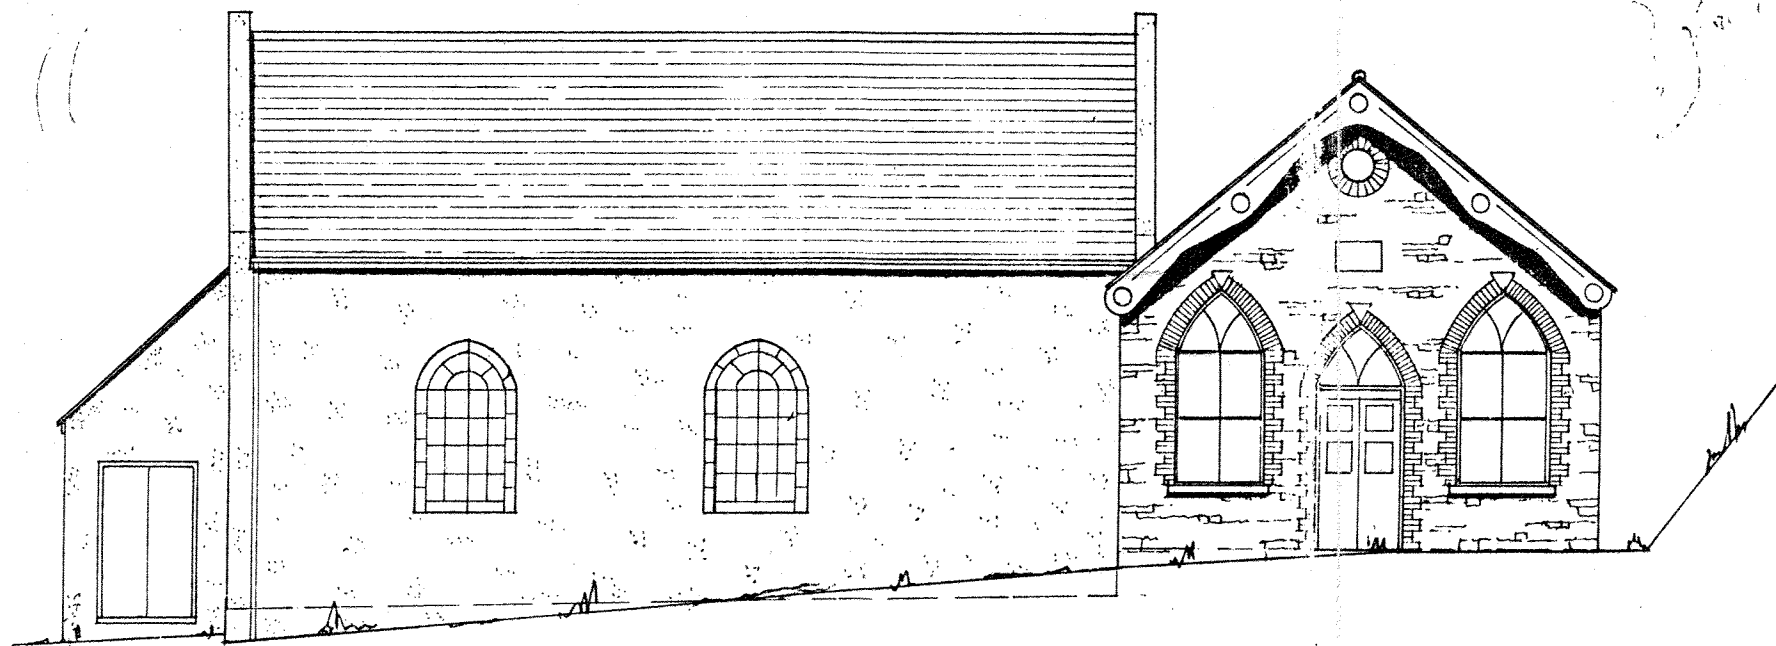

west

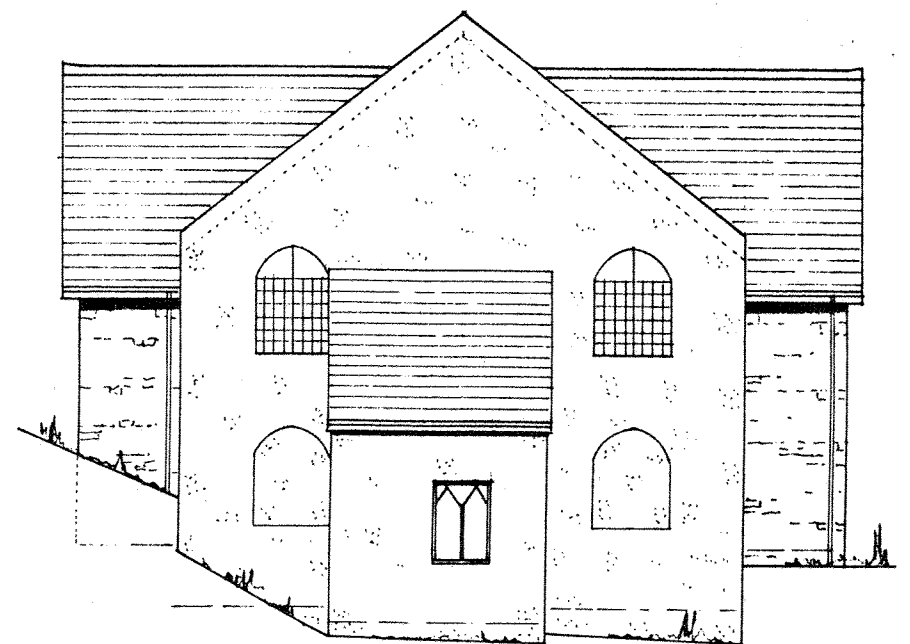

north

THE DOWARD, WHITCHURCH  
EXISTING ELEVATIONS approx scale 1:100



planning

04