



HEREFORDSHIRE COUNCIL
 PLANNING SERVICES
 DEVELOPMENT CONTROL
 - 6 JUL 2016
 To: _____
 Ack'd: _____ File: _____

TIMBER FENCE (DEFECTIVE)

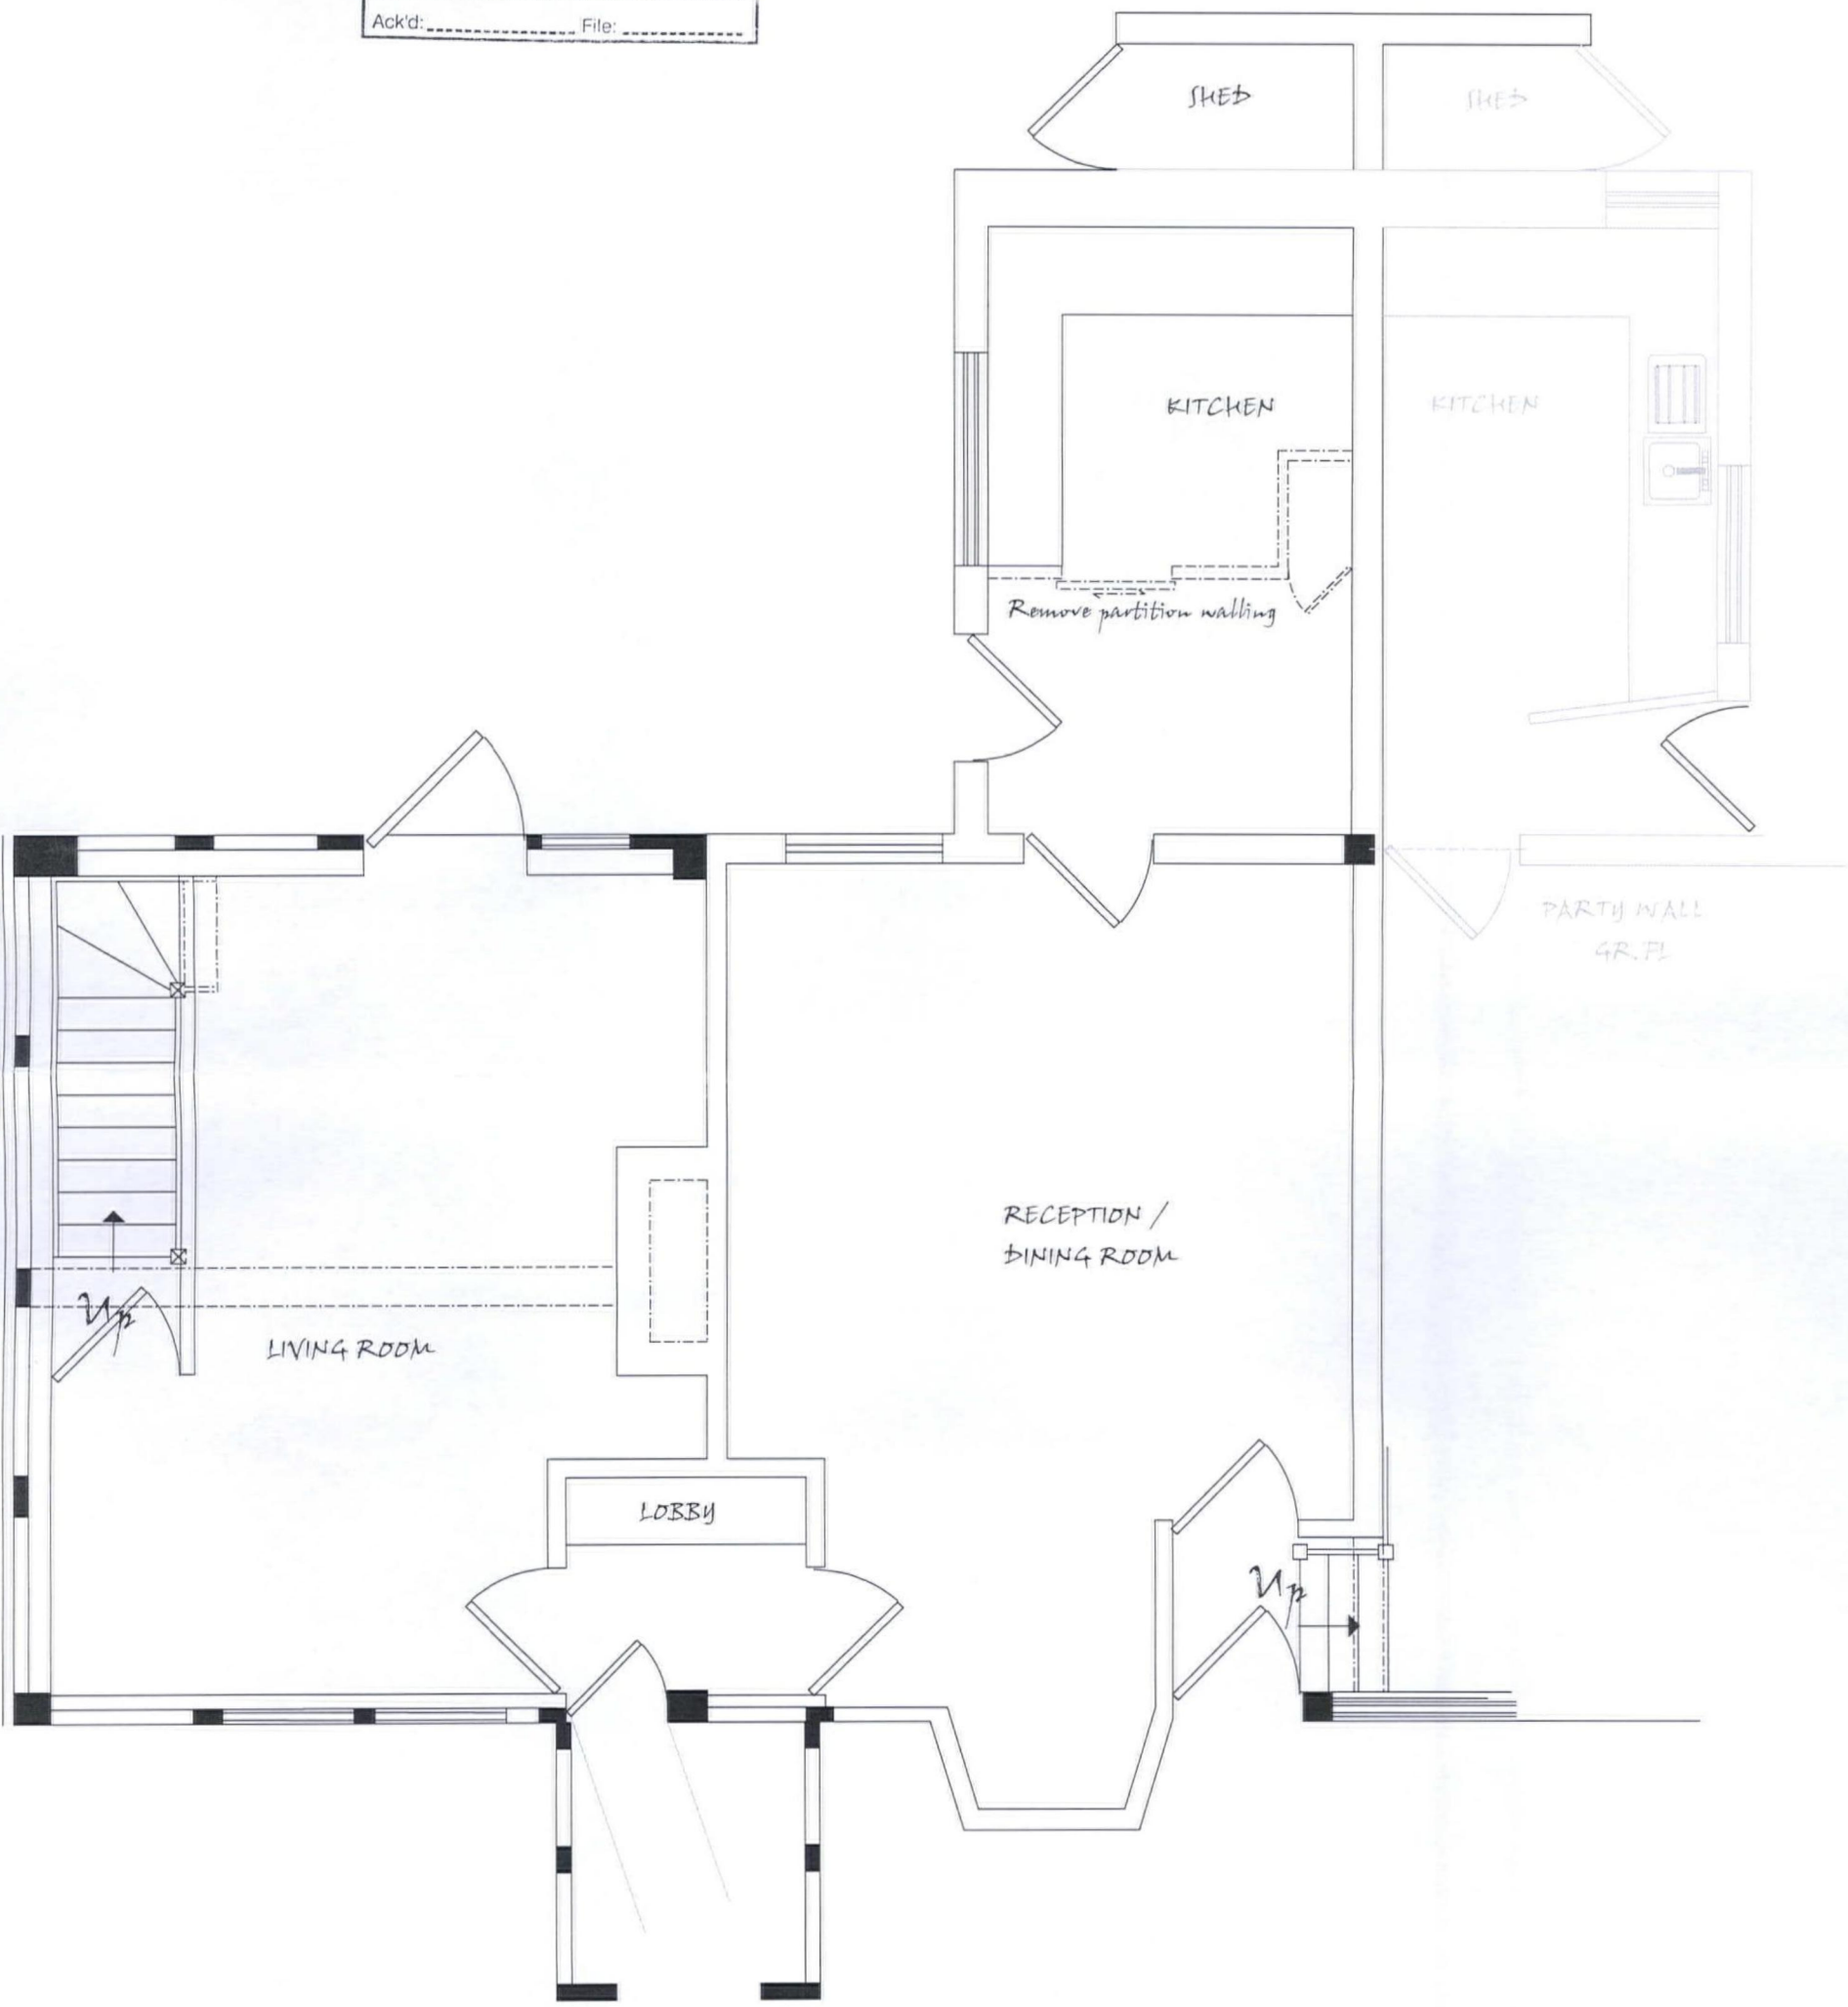

GROUND FLOOR

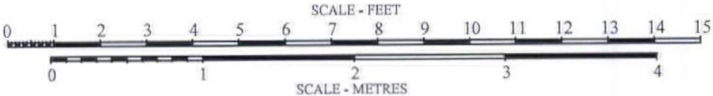

Marches Conservation Services	
Homeleigh	
WBM February 2016 Rev (c) 30.06	Anderson 4c
Ground floor proposed	
Scale 1 : 50 printed at A3 (Please do not scale off drawing)	
Web : www.marchesconservationservices.co.uk E-Mail : marcon@idnet.com	