




SECOND FLOOR PLAN

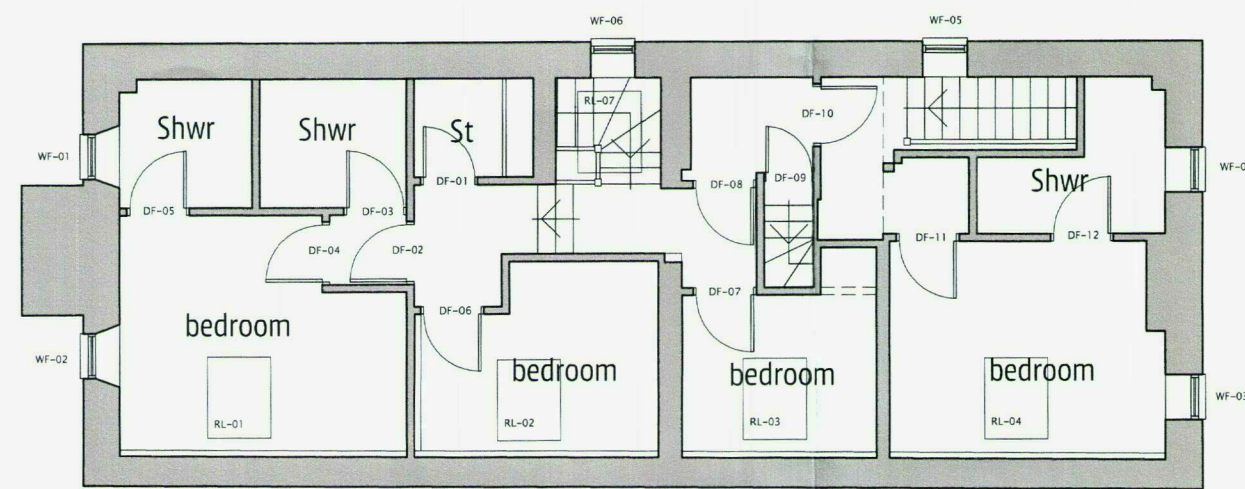


FIRST FLOOR PLAN

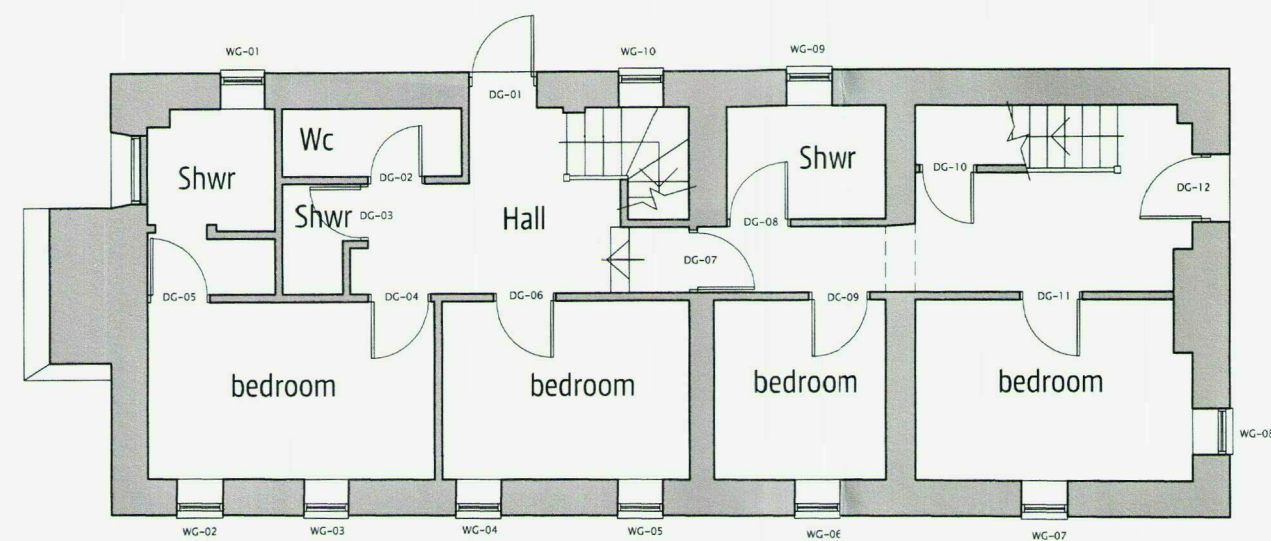


GROUND FLOOR PLAN

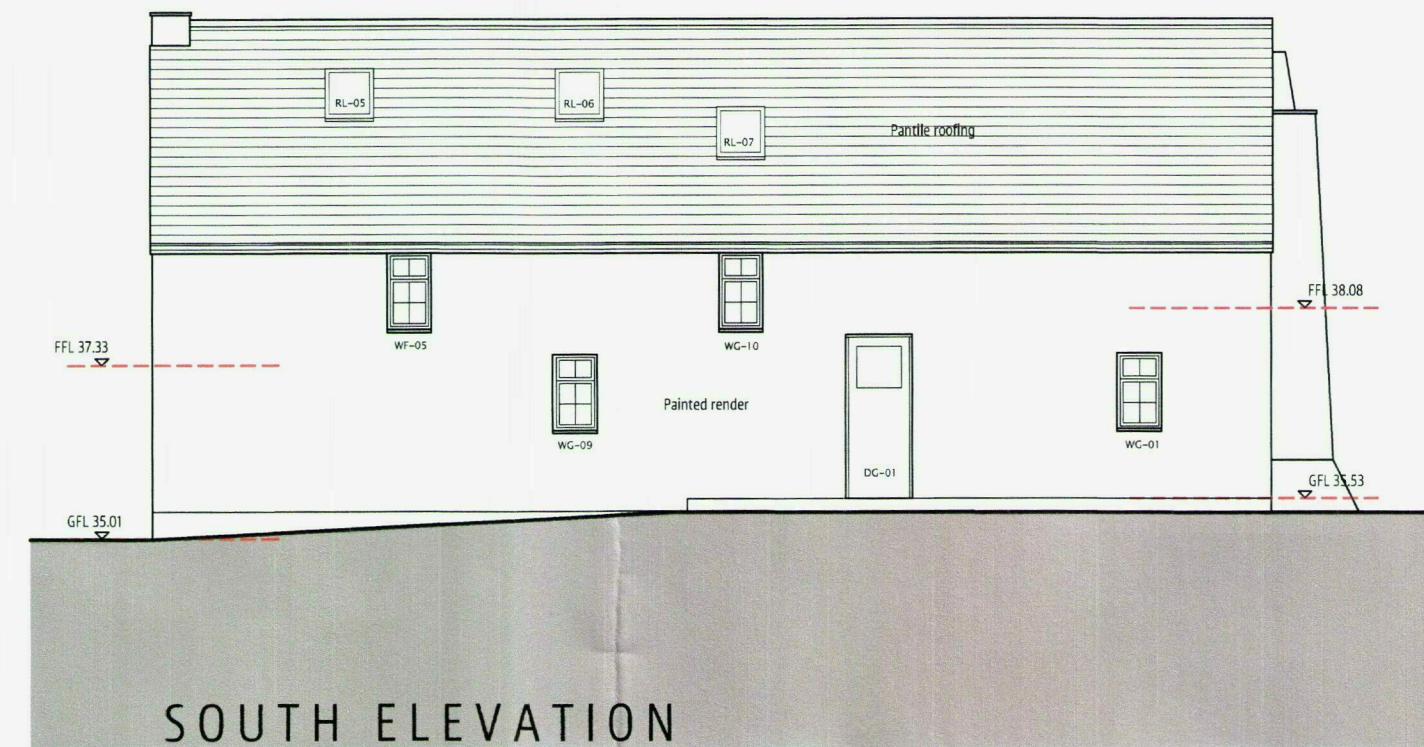


SOUTH ELEVATION

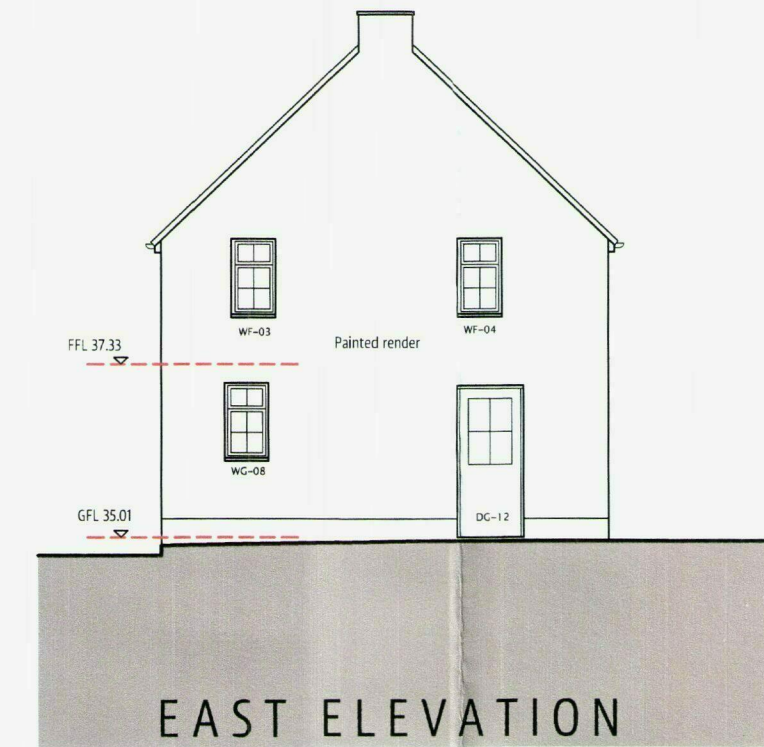

EAST ELEVATION

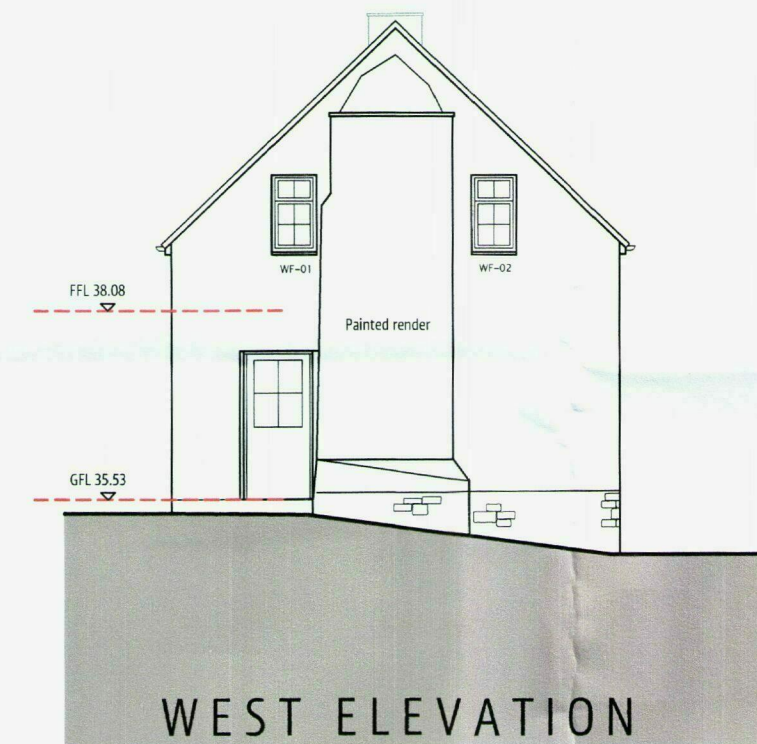

WEST ELEVATION

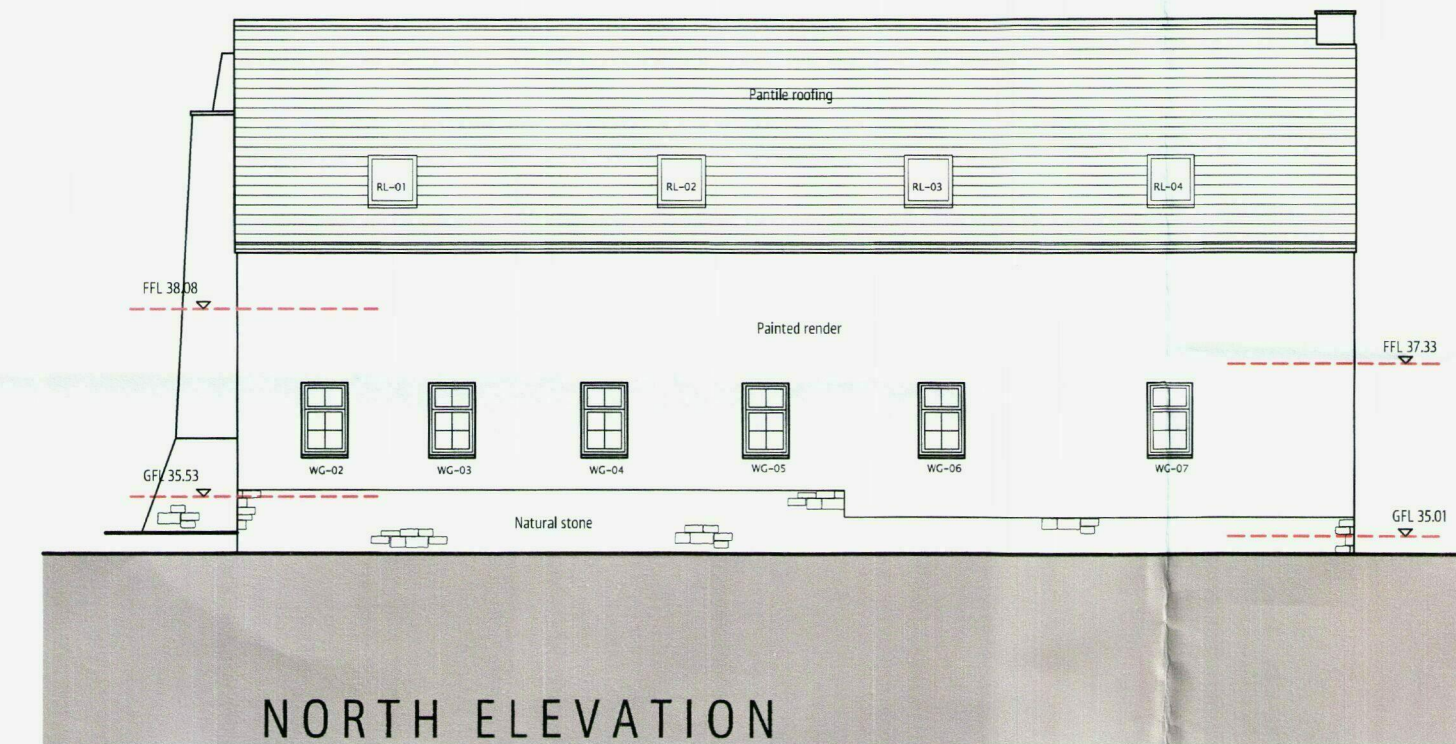

NORTH ELEVATION