

 Purpose made timber window to detail

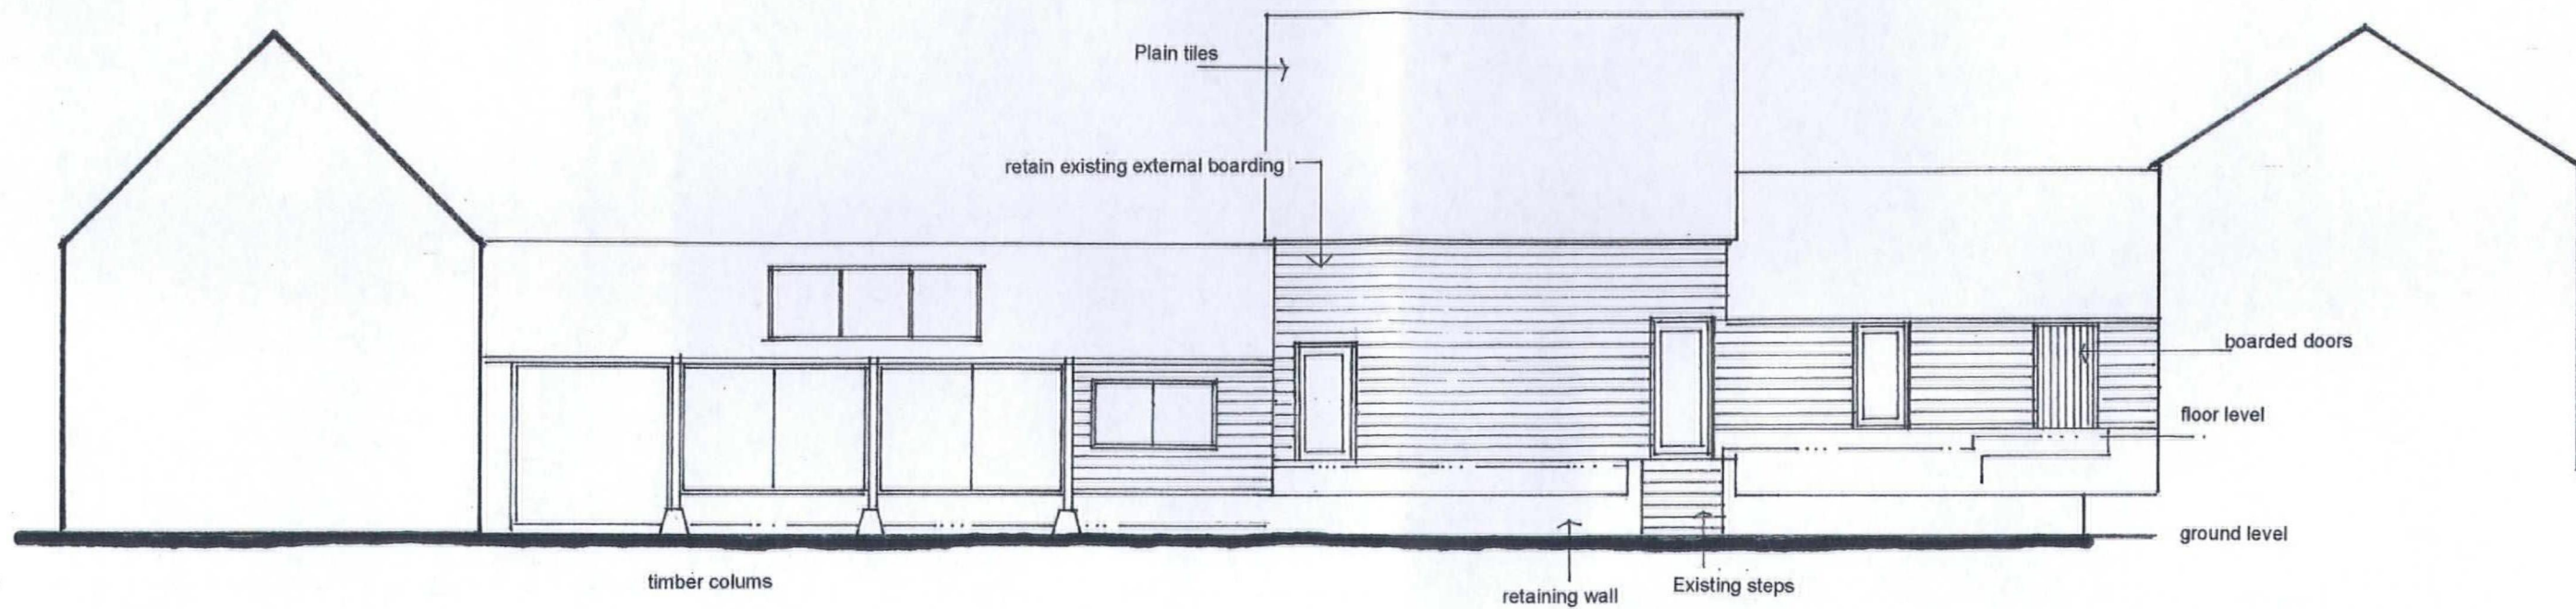

SOUTH ELEVATION

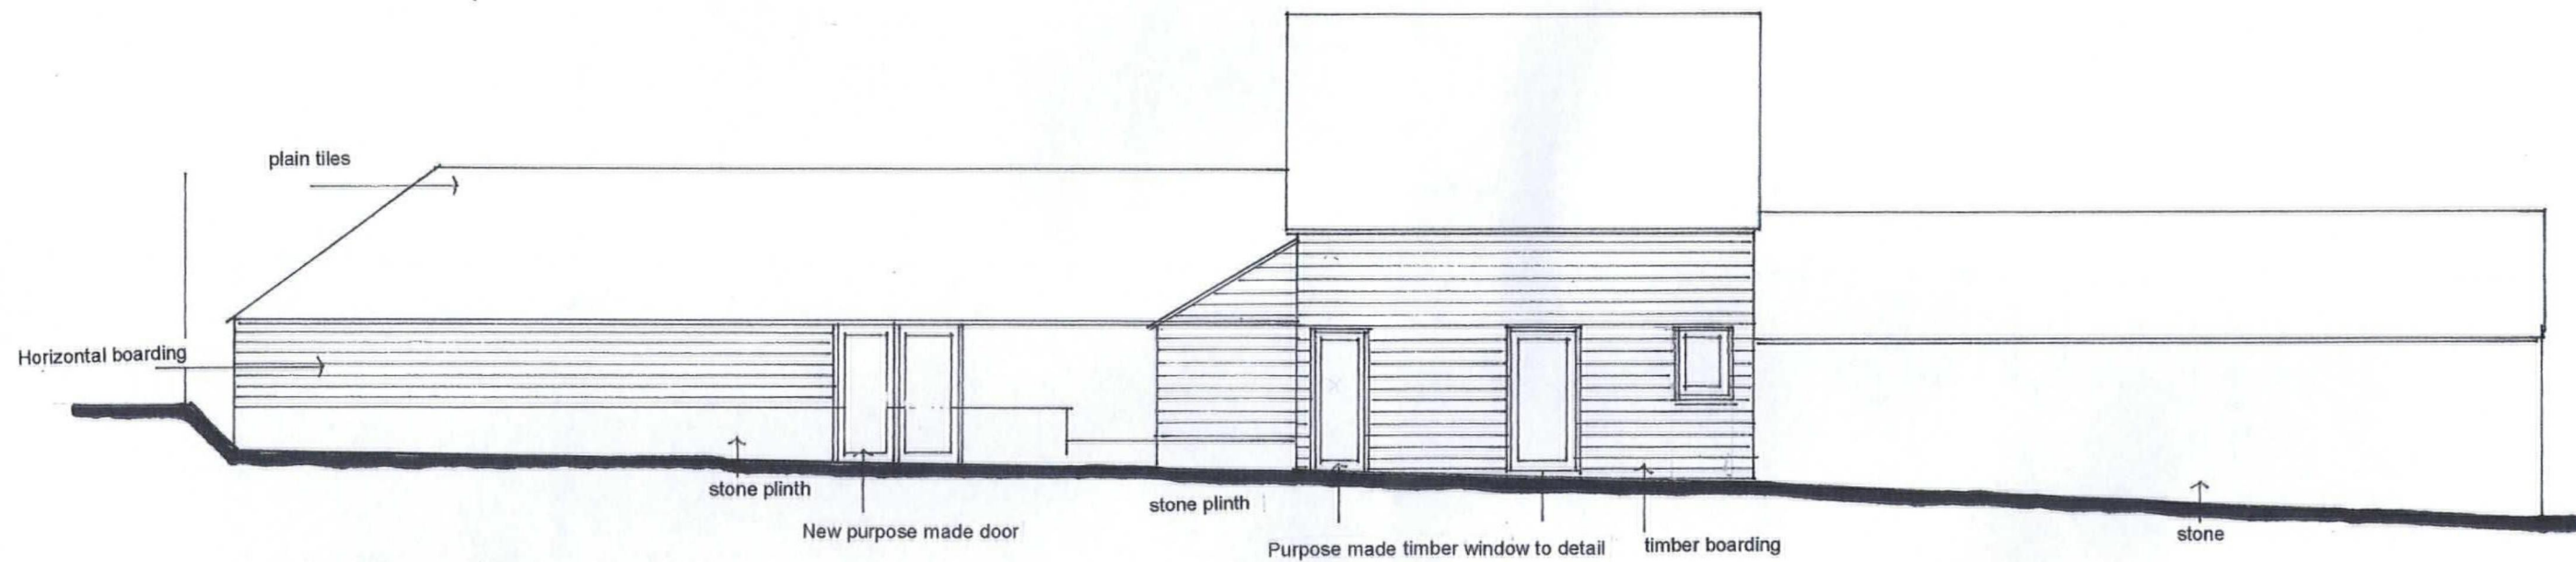

NORTH ELEVATION

HEREFORDSHIRE COUNCIL
PLANNING SERVICES
18 SEP 2015
To _____
Ack'd _____ File _____