
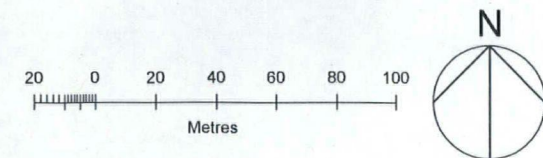


HEREFORDSHIRE COUNCIL
PLANNING SERVICES
DEVELOPMENT CONTROL

14 MAY 2013

To
Ack: File

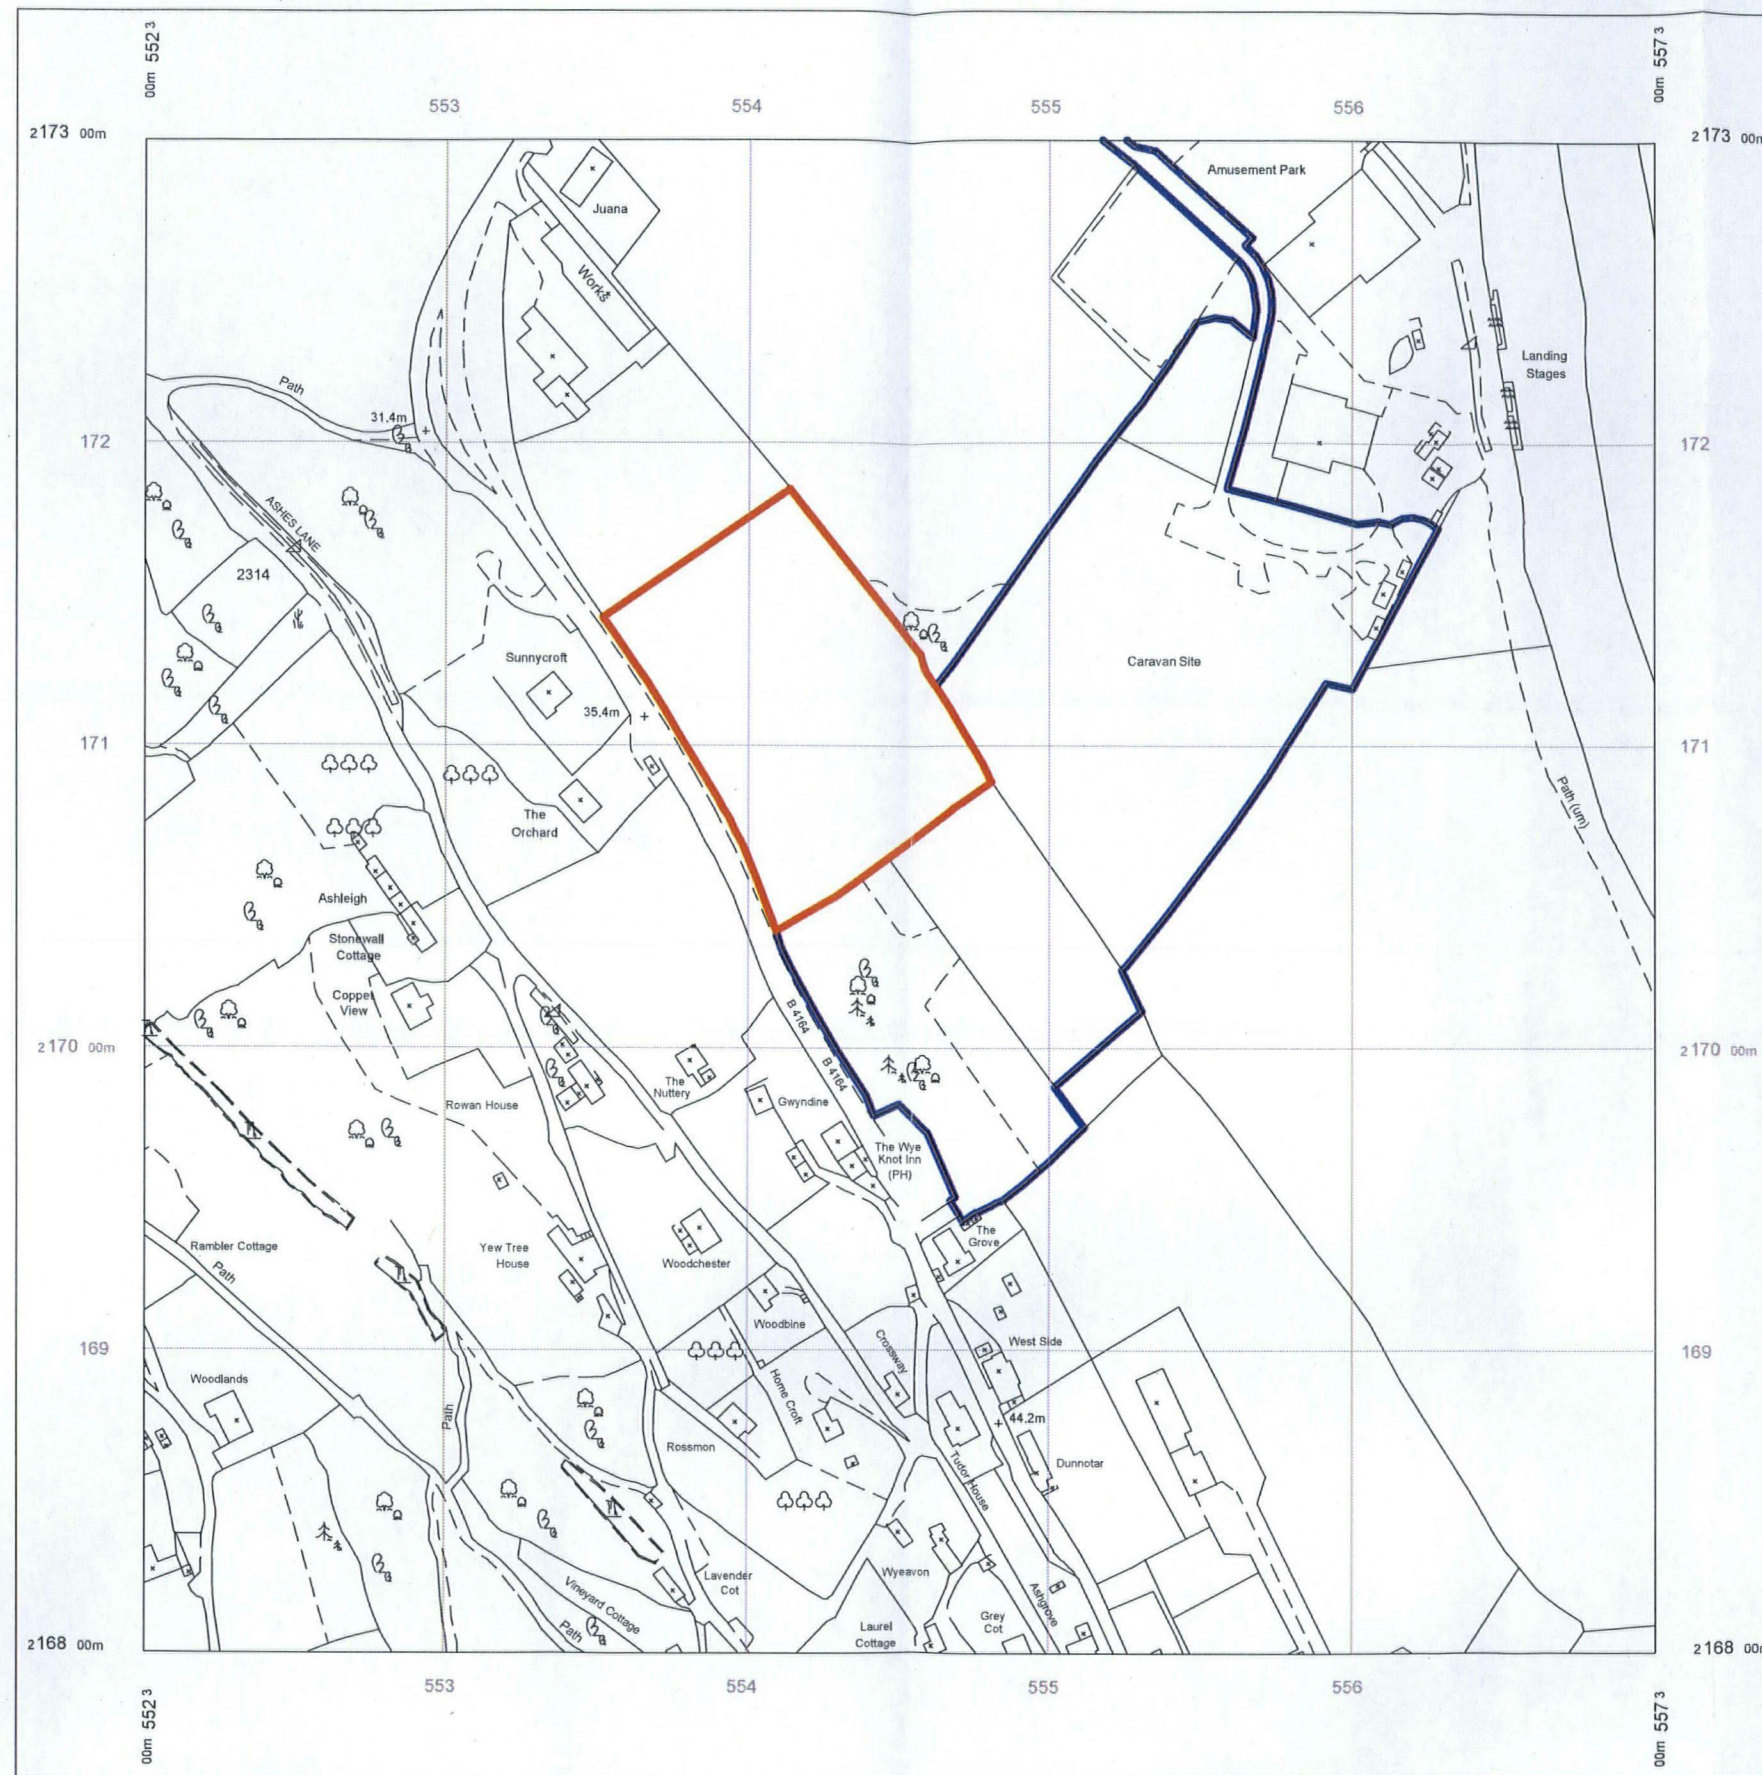

A3

Notes
Do NOT scale off this drawing.
Check dimensions before use and notify the Architect
of any discrepancies immediately.
© Copyright belongs to the Architect.

Revisions

Job Title
STERRETTS CARAVAN PARK
Symonds Yat

Drawing Title
Site Location Plan

Graham Frecknall Architecture & Design
9 Agincourt Street Monmouth Monmouthshire NP25 3DZ
Tel 01600 716418 Fax 01600 714507 E-mail@gfarchitects.co.uk

Drawn ID	Checked	Date	Scale
		16.07.12	1:1250@A3
Job Number	Work Stage		
1372.11			
Drawing Number	Rev.		
AL.0.01	-		