



PLEASE PRINT PLAN AT A3

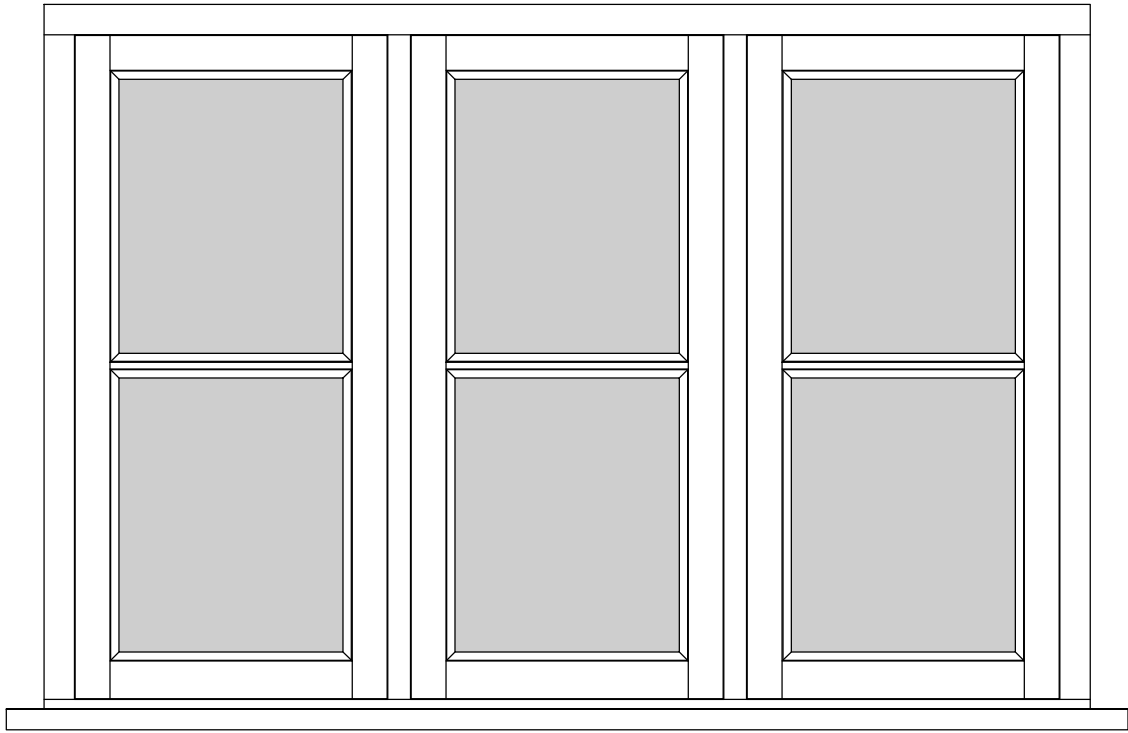

external elevation 1:10

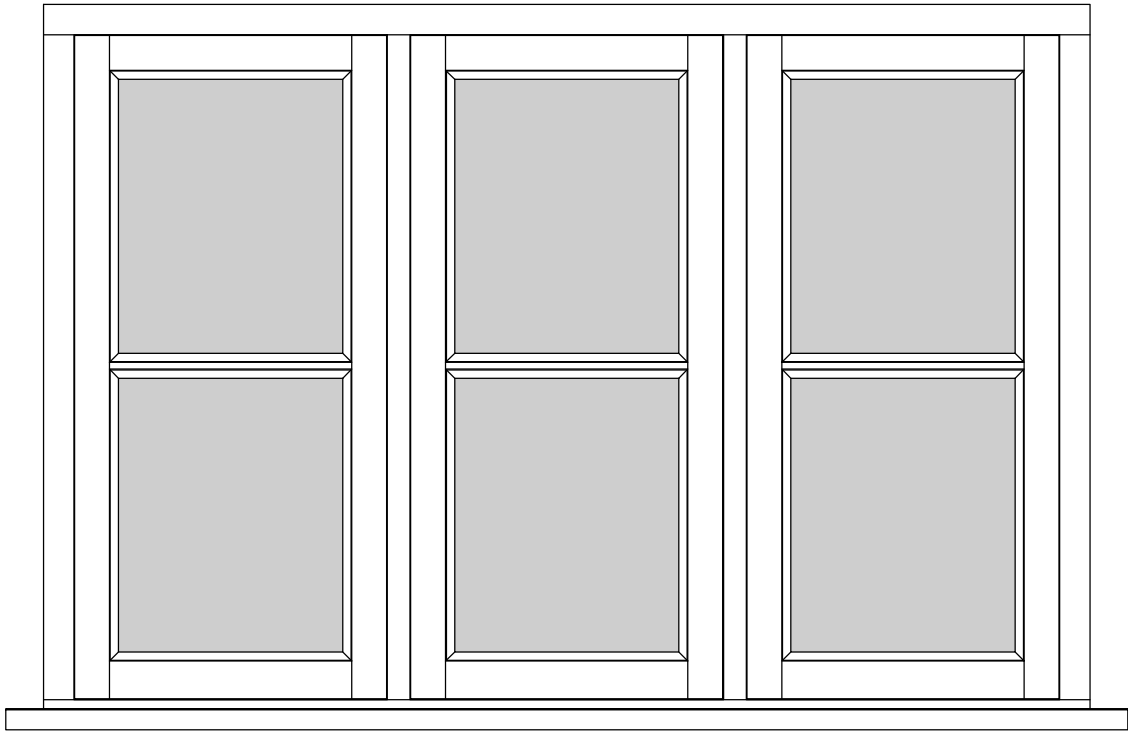

internal elevation 1:10



scale bar 1:10

Project: Proposed replacement hardwood joinery at Ashley Farm, Stansbatch, Leominster HR6 9LN	Drawn by: S. Mumford.	Drg Title: Joinery elevations - W4	Scale: 1:10	Date: Oct 2024	Stewart Mumford Architectural Consulting Ltd. Mortimer Bungalow, Lion Lane, Cleobury Mortimer, Kidderminster DY14 8BT T. 07977921039 E. stewey.mumford@btinternet.com
	Revision Description:		Drg. Nr.: 07/2024/03o	Rev.:	
Client: Mr. & Mrs. S. Granger					