


PLOT 1 GROSS FLOOR AREA = 124m<sup>2</sup>
 PLOT 2 GROSS FLOOR AREA = 84m<sup>2</sup>

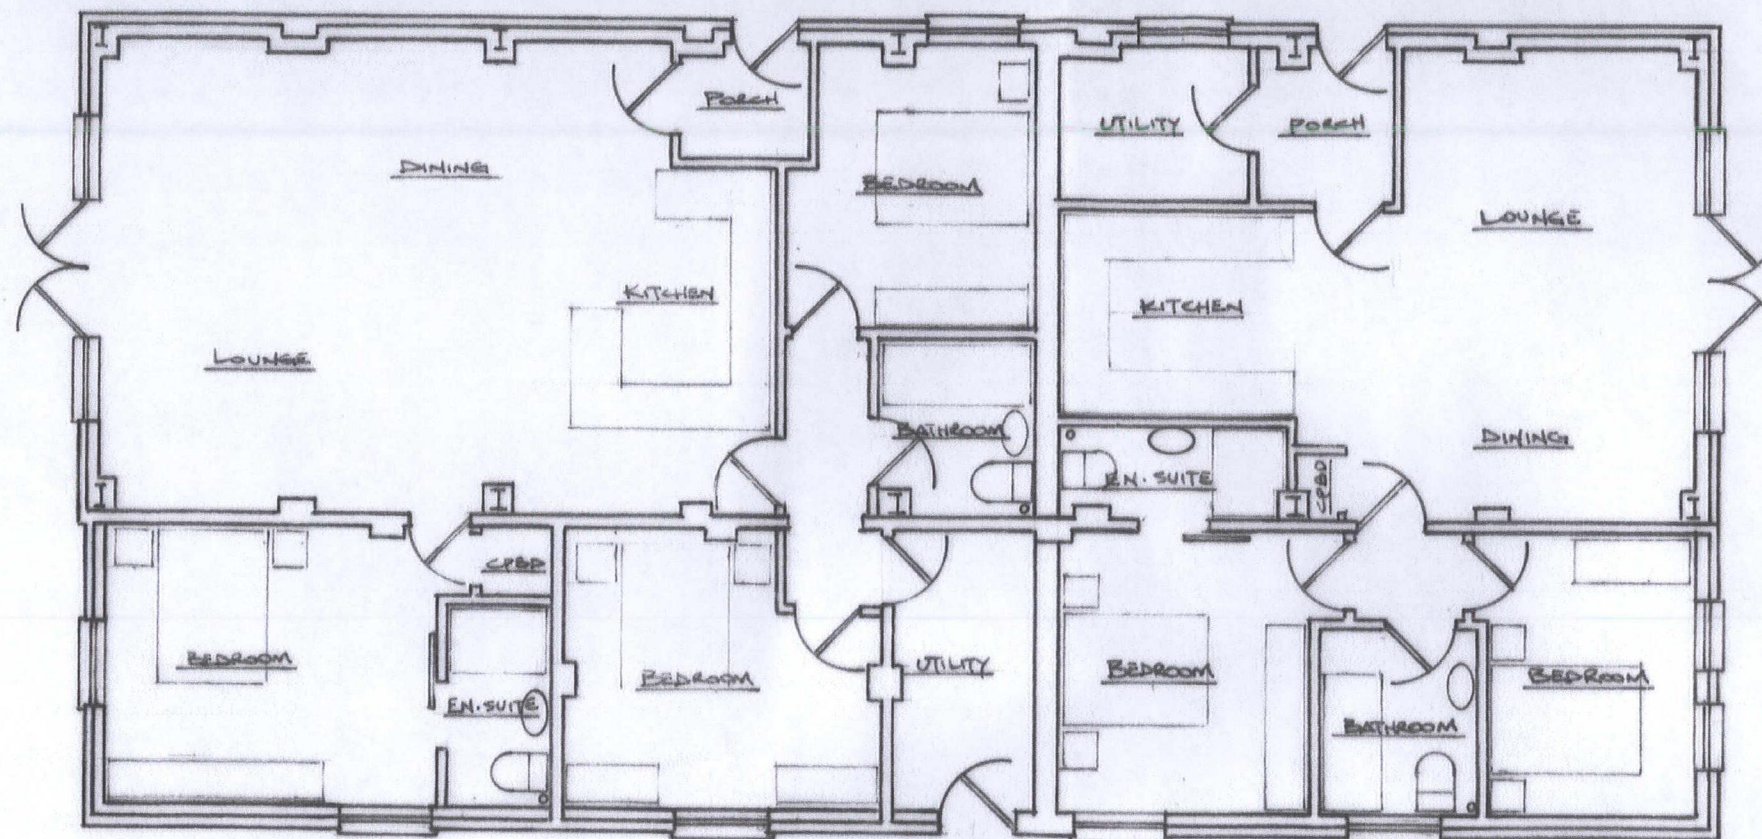

PROPOSED GROUND FLOOR LAYOUT  
1:100

5.0M  
 1:100

HEREFORDSHIRE COUNCIL  
 PLANNING SERVICES  
 DEVELOPMENT CONTROL  
 - 8 APR 2021  
 To: .....  
 Ack'd: .....  
 File: .....

RC 021 06