


OS 1/500 SCALE

HEREFORDSHIRE COUNCIL  
PLANNING SERVICES  
DEVELOPMENT CONTROL

28 MAY 2024

To: .....

Ack'd: ..... File: .....

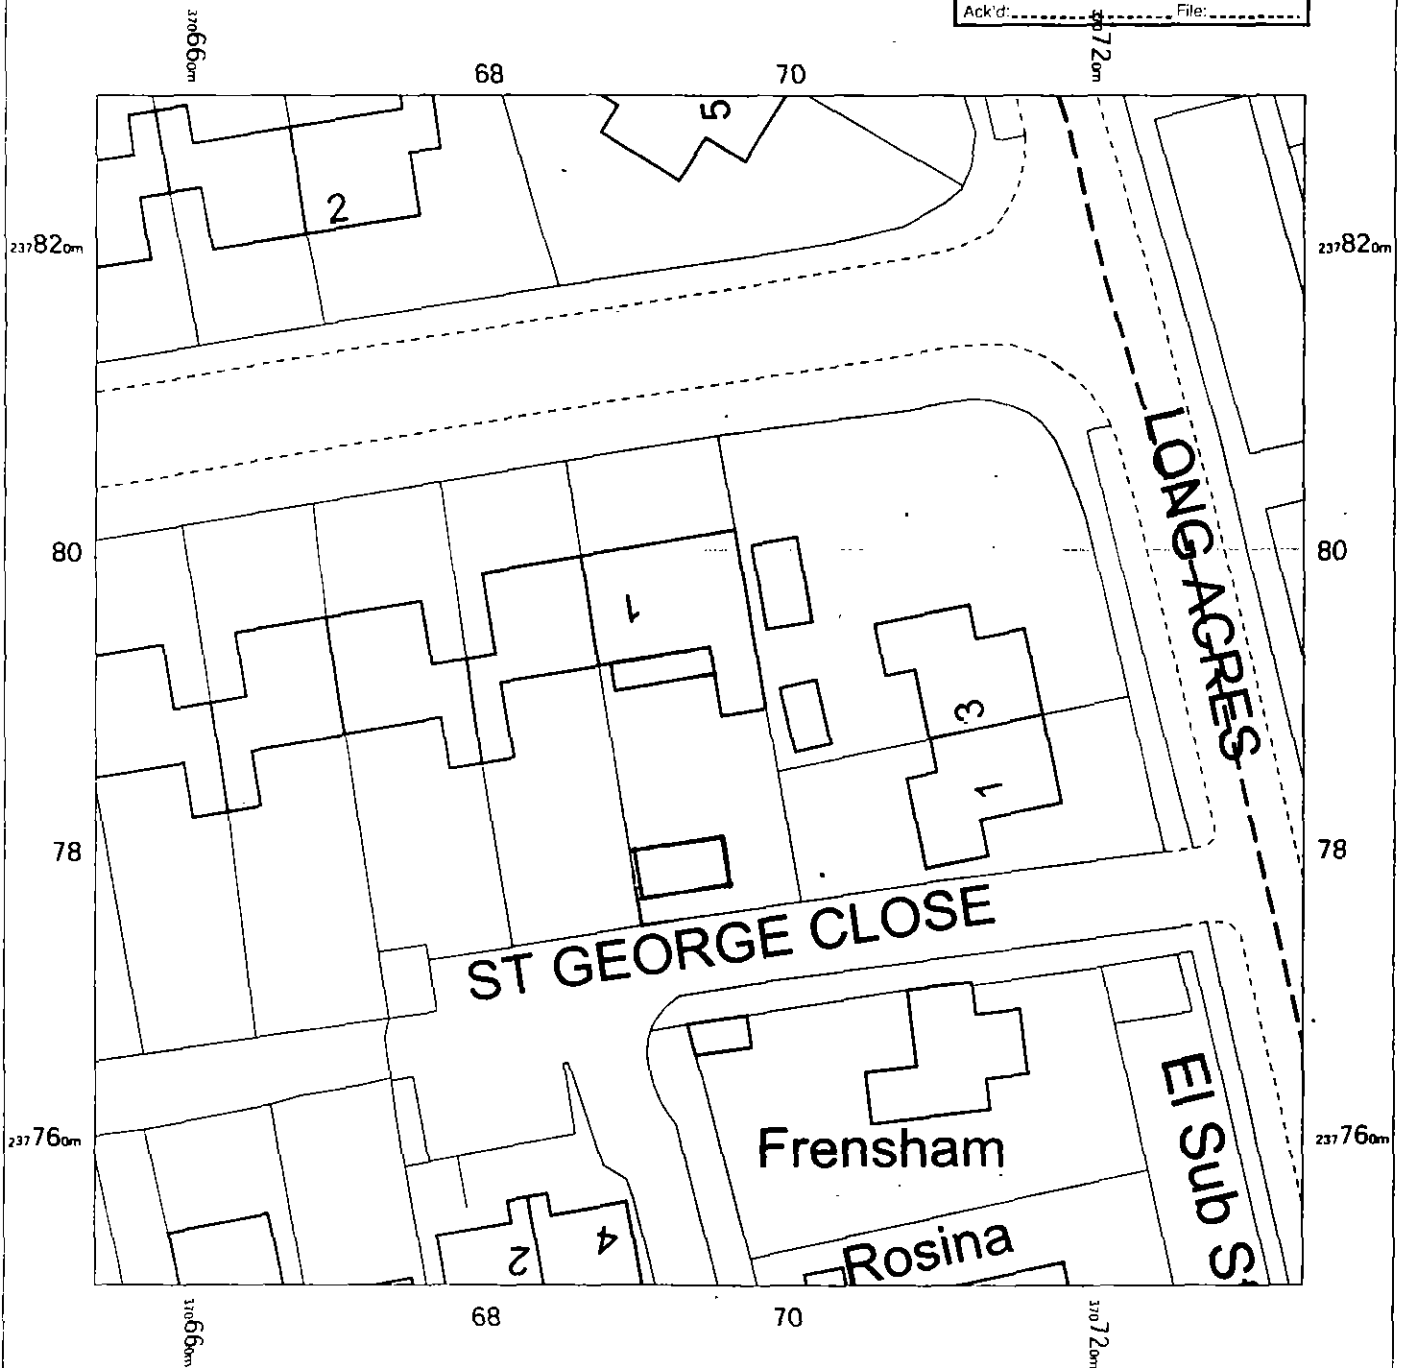

1 Queens Way,  
Ledbury,  
Herefordshire,  
HR8 2AY

**Proposed**

OS MasterMap 1250/2500/10000 scale  
Tuesday, May 14, 2024, ID: UPT-01165075  
[www.themapshop.co.uk](http://www.themapshop.co.uk)

1:500 scale print at A4, Centre: 370694 E, 237791 N

© Crown Copyright Ordnance Survey. Licence no.  
100019311



**The Map Shop**  
Upton upon Severn  
[www.themapshop.co.uk](http://www.themapshop.co.uk)

TEL: 01684 593146  
FAX: 01684 594559  
[themapshop@btinternet.com](mailto:themapshop@btinternet.com)

