
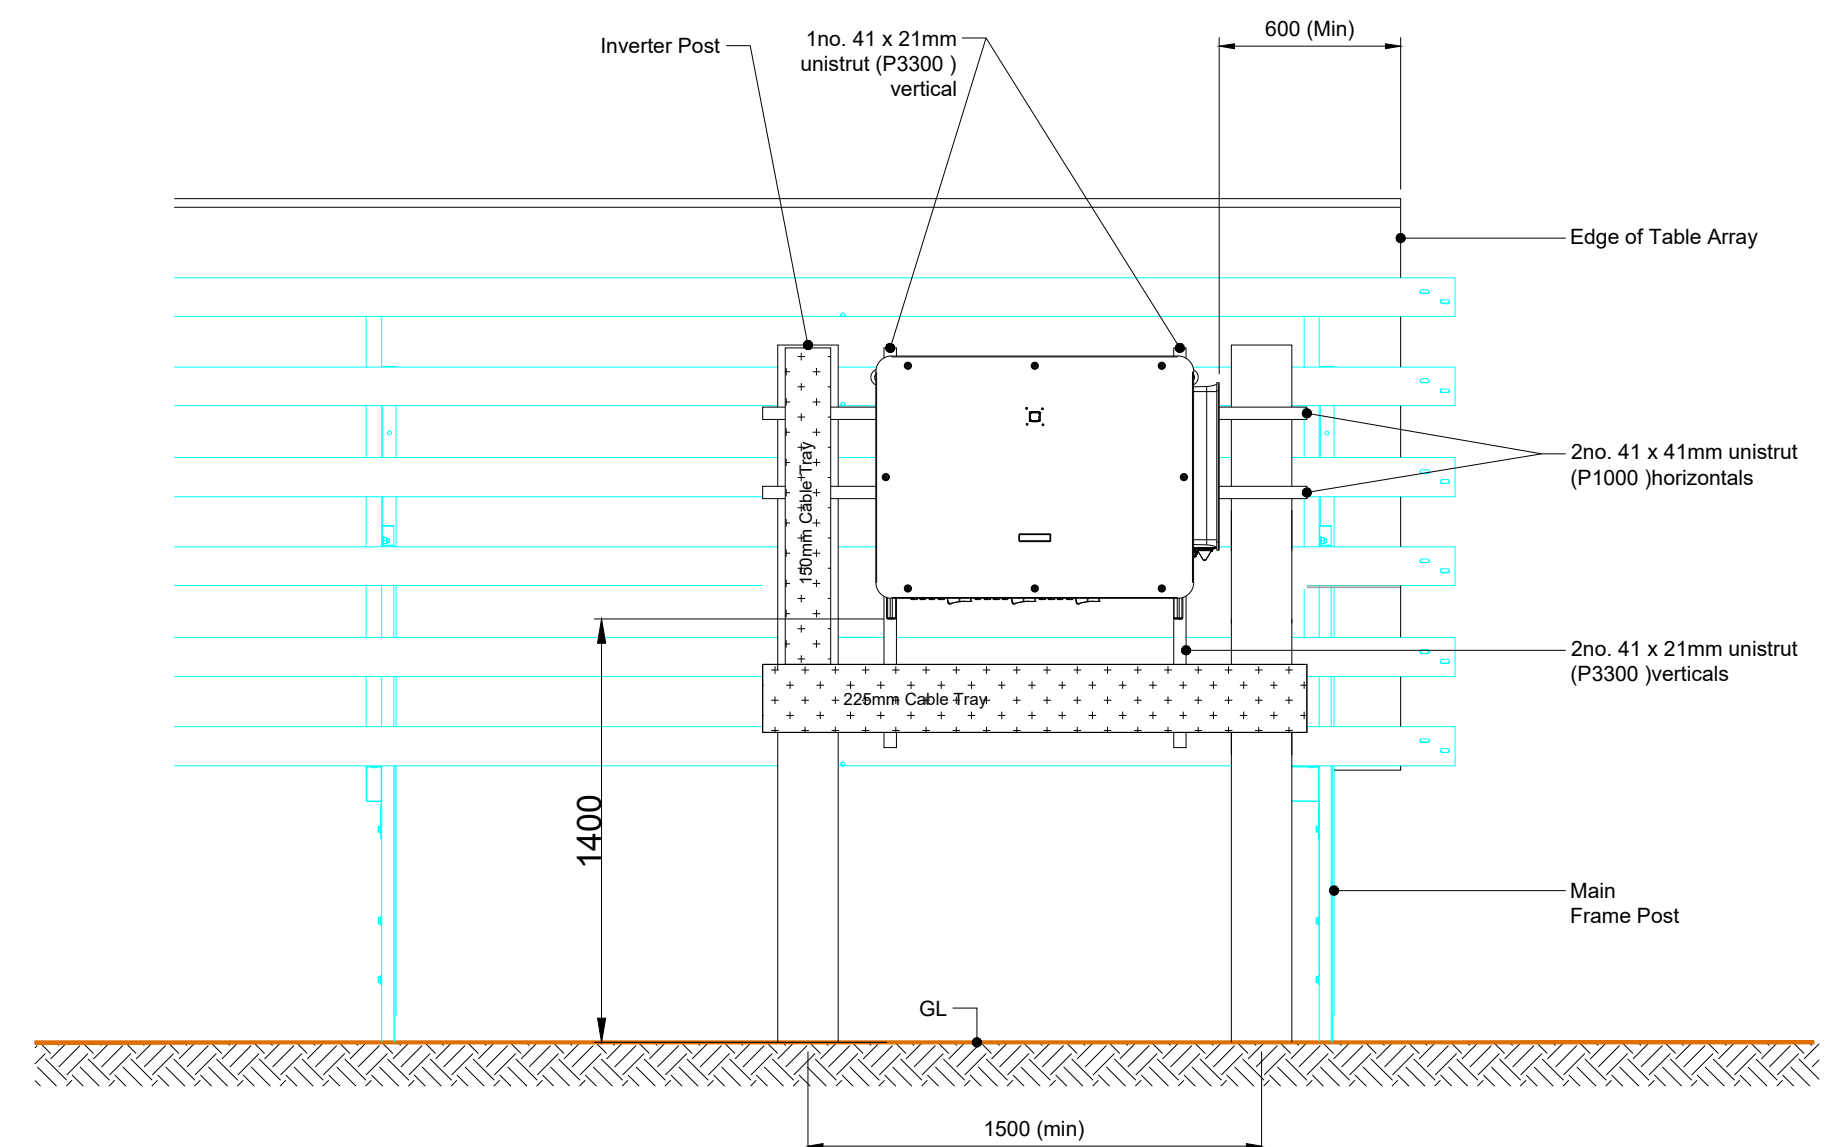
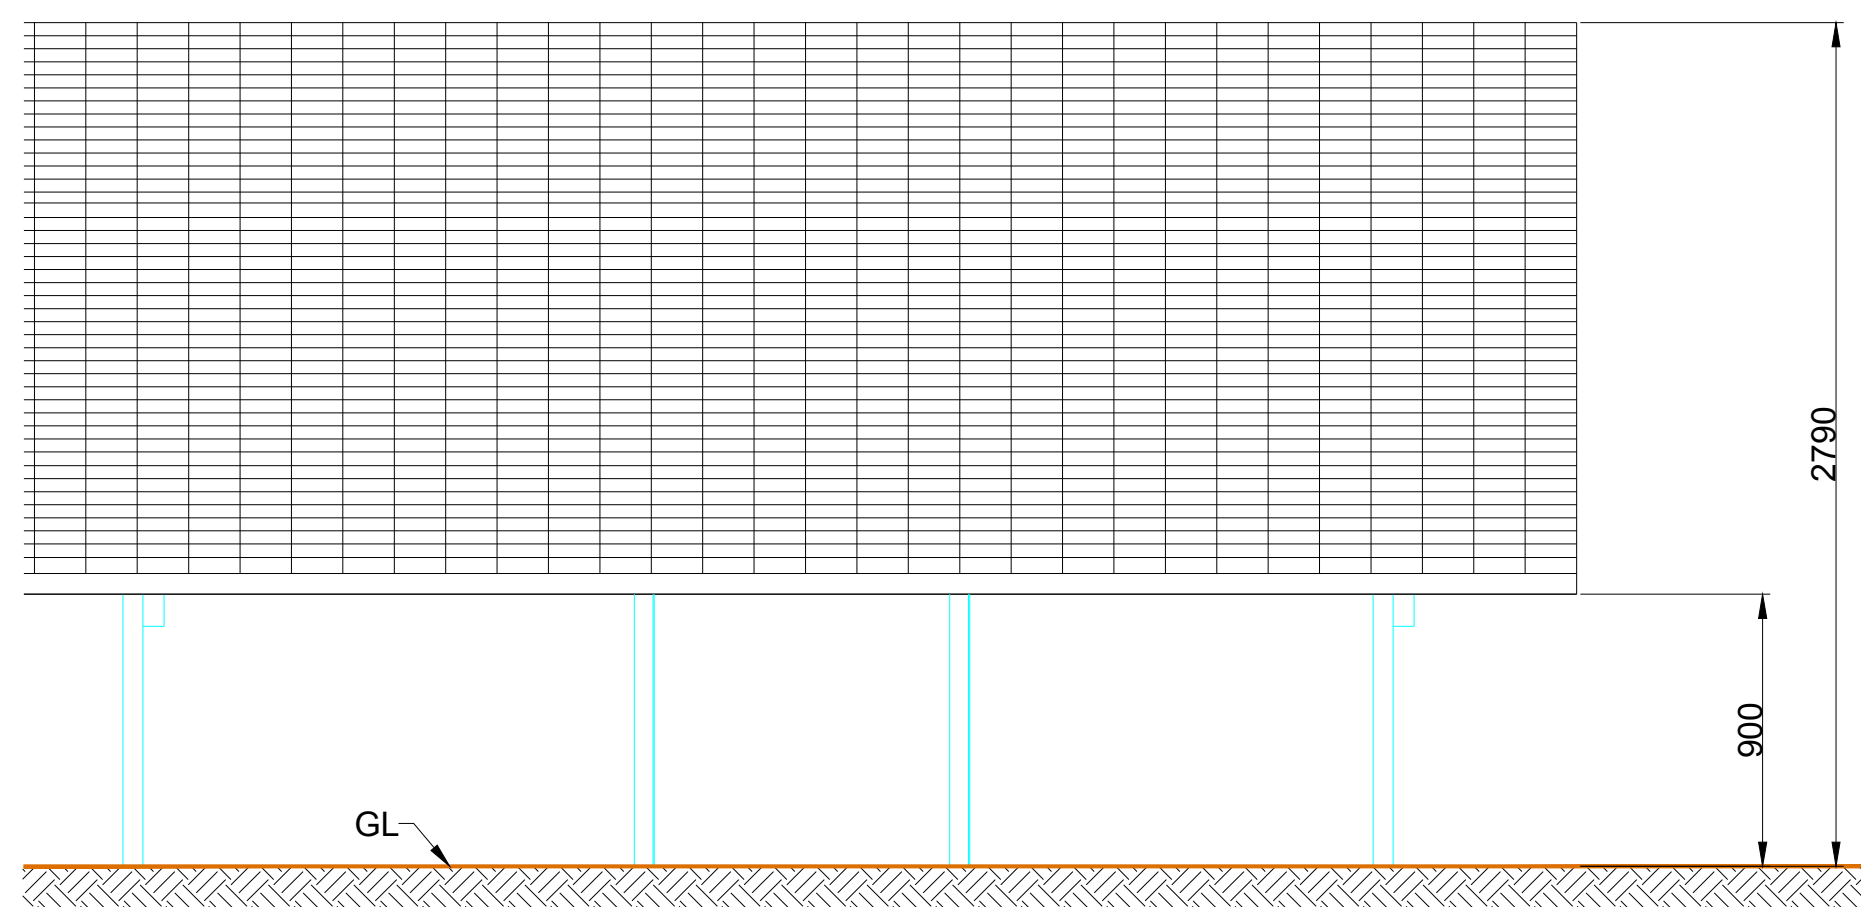


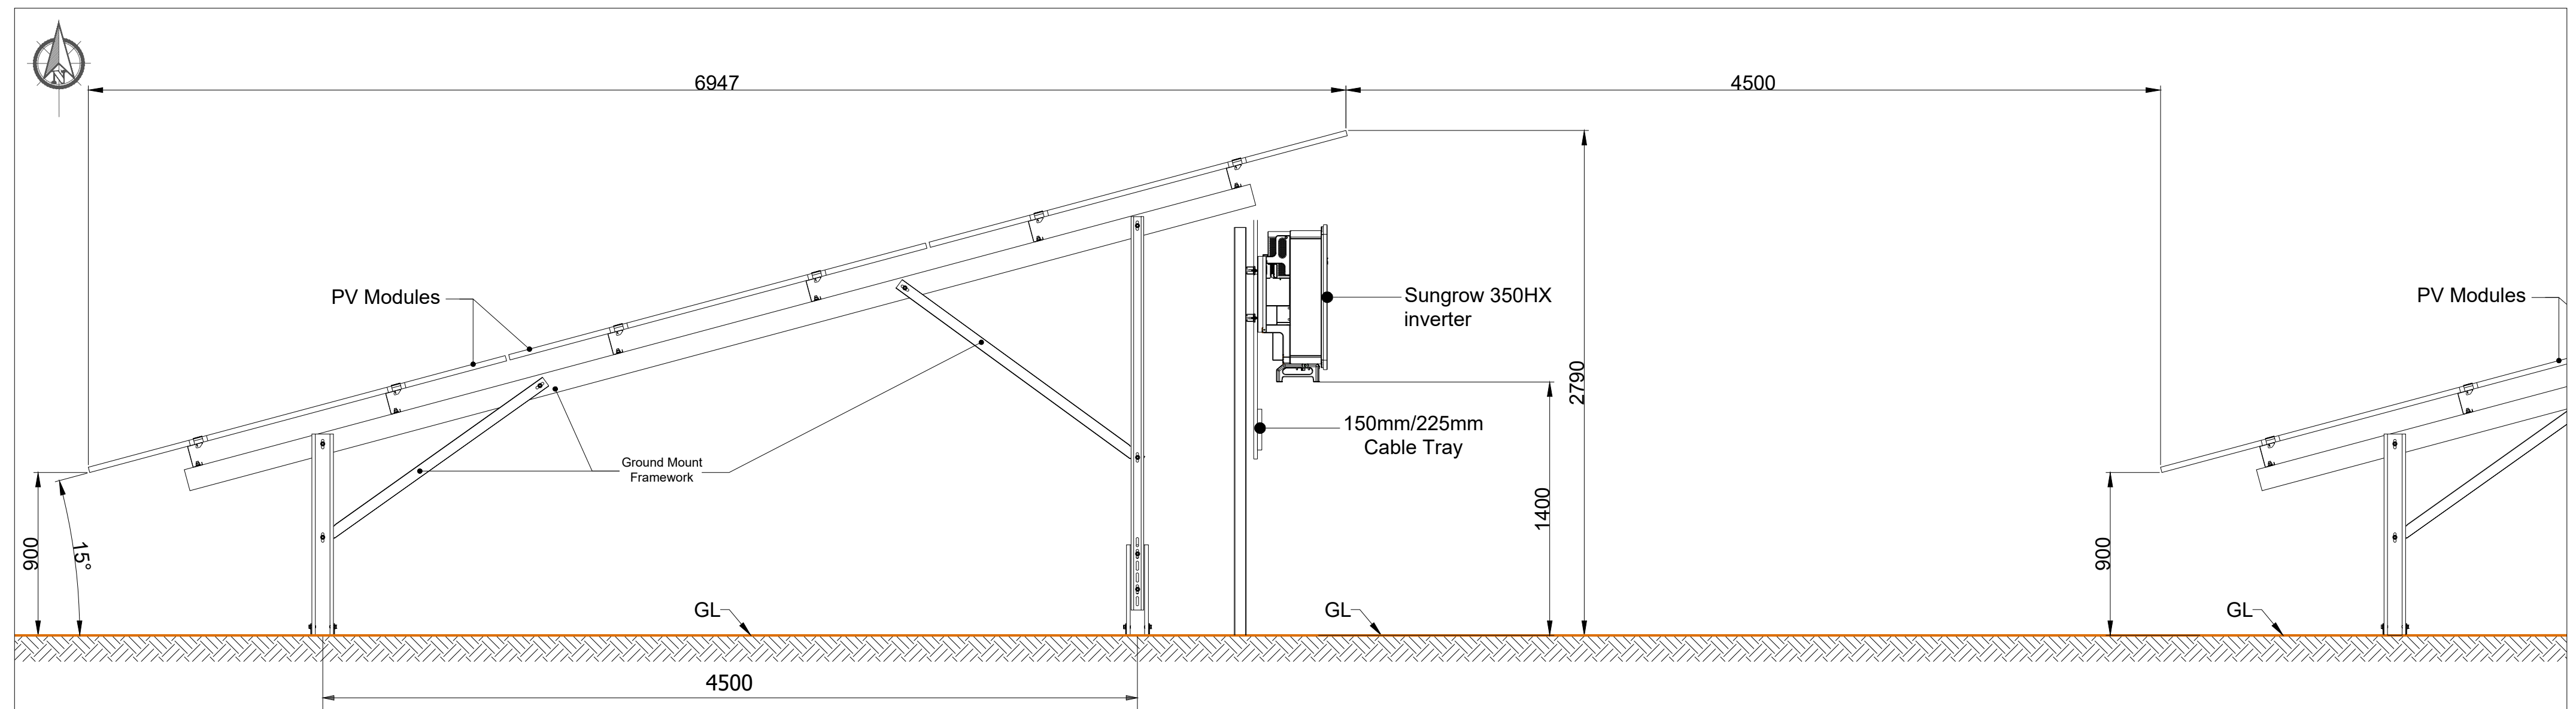

Installer Details	Comments					Revision	Description	Revised By	Date	Drawn By	Installation Address	Project			
Anesco Ltd. The Green, Easter Park, Benyon Road, Reading, RG7 2PQ Tel: 0845 894 4444	Not for Construction					A	Issued for comment	MS	27/03/2024	MS	Land At Stoke Edith, Hereford, HR1 4HG	FROME VALLEY			
						B	Height of DC cable box and Inverter amended	MS	09/05/2024			TYPICAL SECTION THROUGH ARRAY			
										Scale		C0002470_06			
										1:25@ A2		Rev. B			
										Sheet					
										Size					
										A2					