



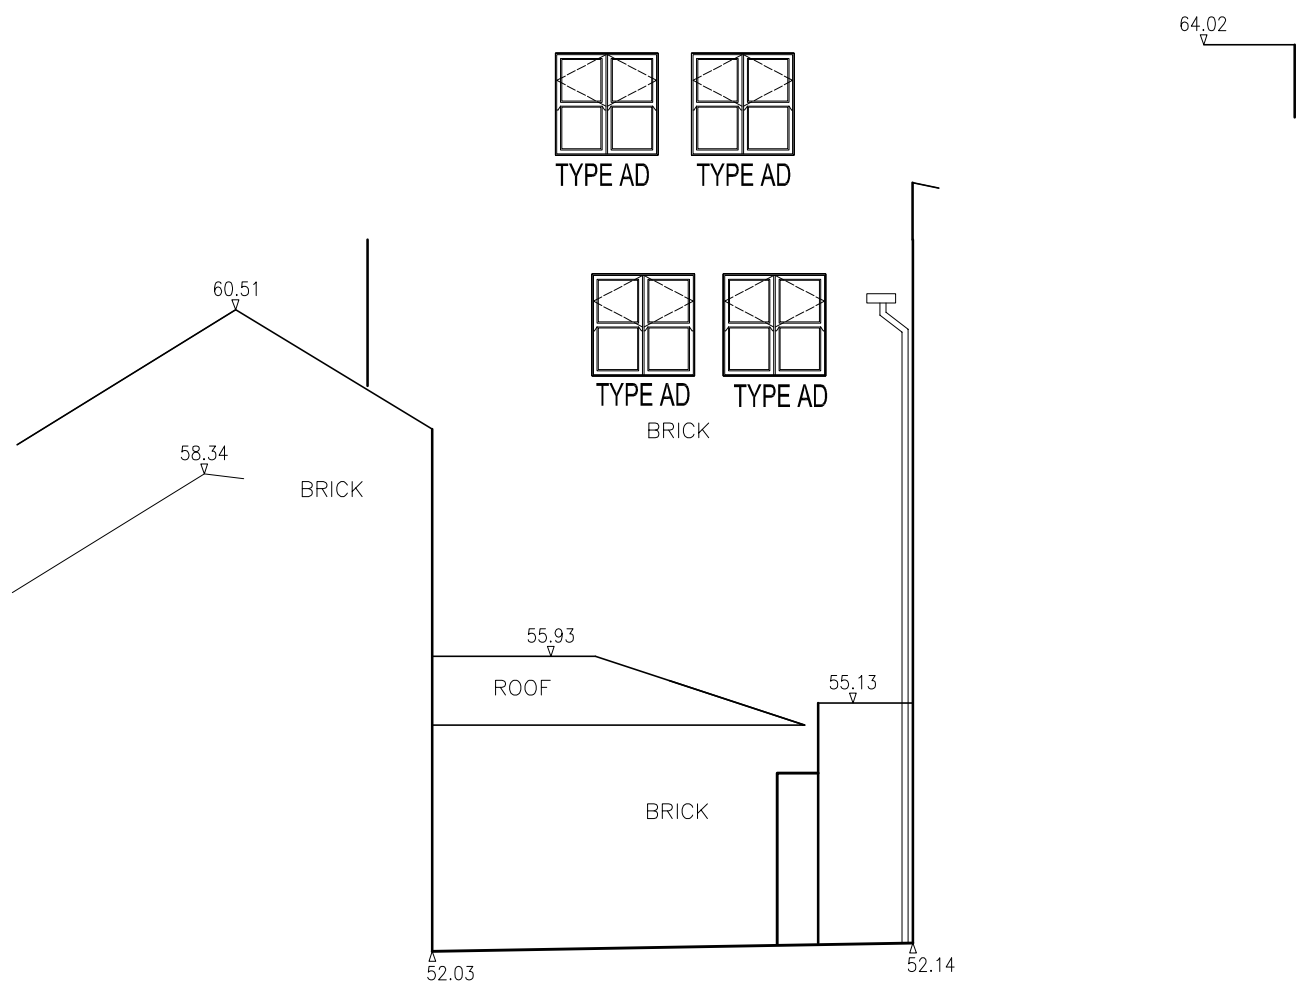


Revision	Date
A	ORIGINAL ISSUE
B	NEW BASEMENT ENTRANCE DOOR ADDED
C	WINDOW REFERENCES ADDED
D	BN STORE MOVED TO COMMERCIAL STREET
E	GLAZING AROUND BN STORE UPDATED
F	WINDOWS UPDATED TO PLANNERS REQUEST TO MATCH WINDOW SCHEDULE
G	NEW BASEMENT LOCATION DETAIL ADDED
H	WINDOWS UPDATED TO PLANNERS REQUEST TO MATCH WINDOW SCHEDULE
I	NEW BASEMENT LOCATION DETAIL ADDED
J	WINDOWS UPDATED TO PLANNERS REQUEST TO MATCH WINDOW SCHEDULE
K	NEW BASEMENT LOCATION DETAIL ADDED

DATUM 50M

ELEVATION 1

ELEVATION 4

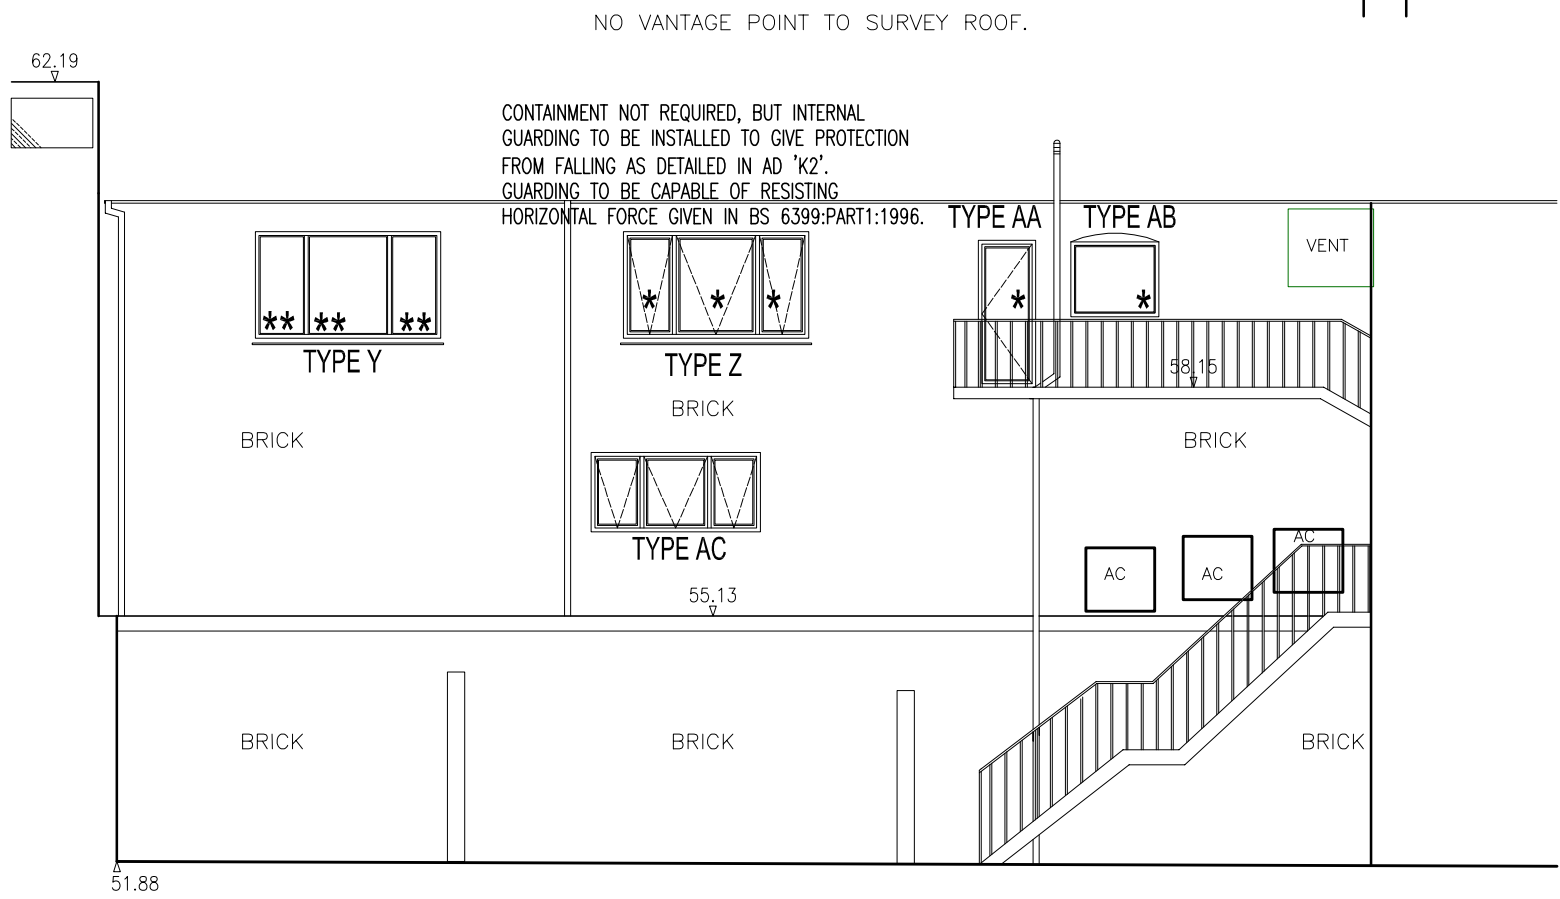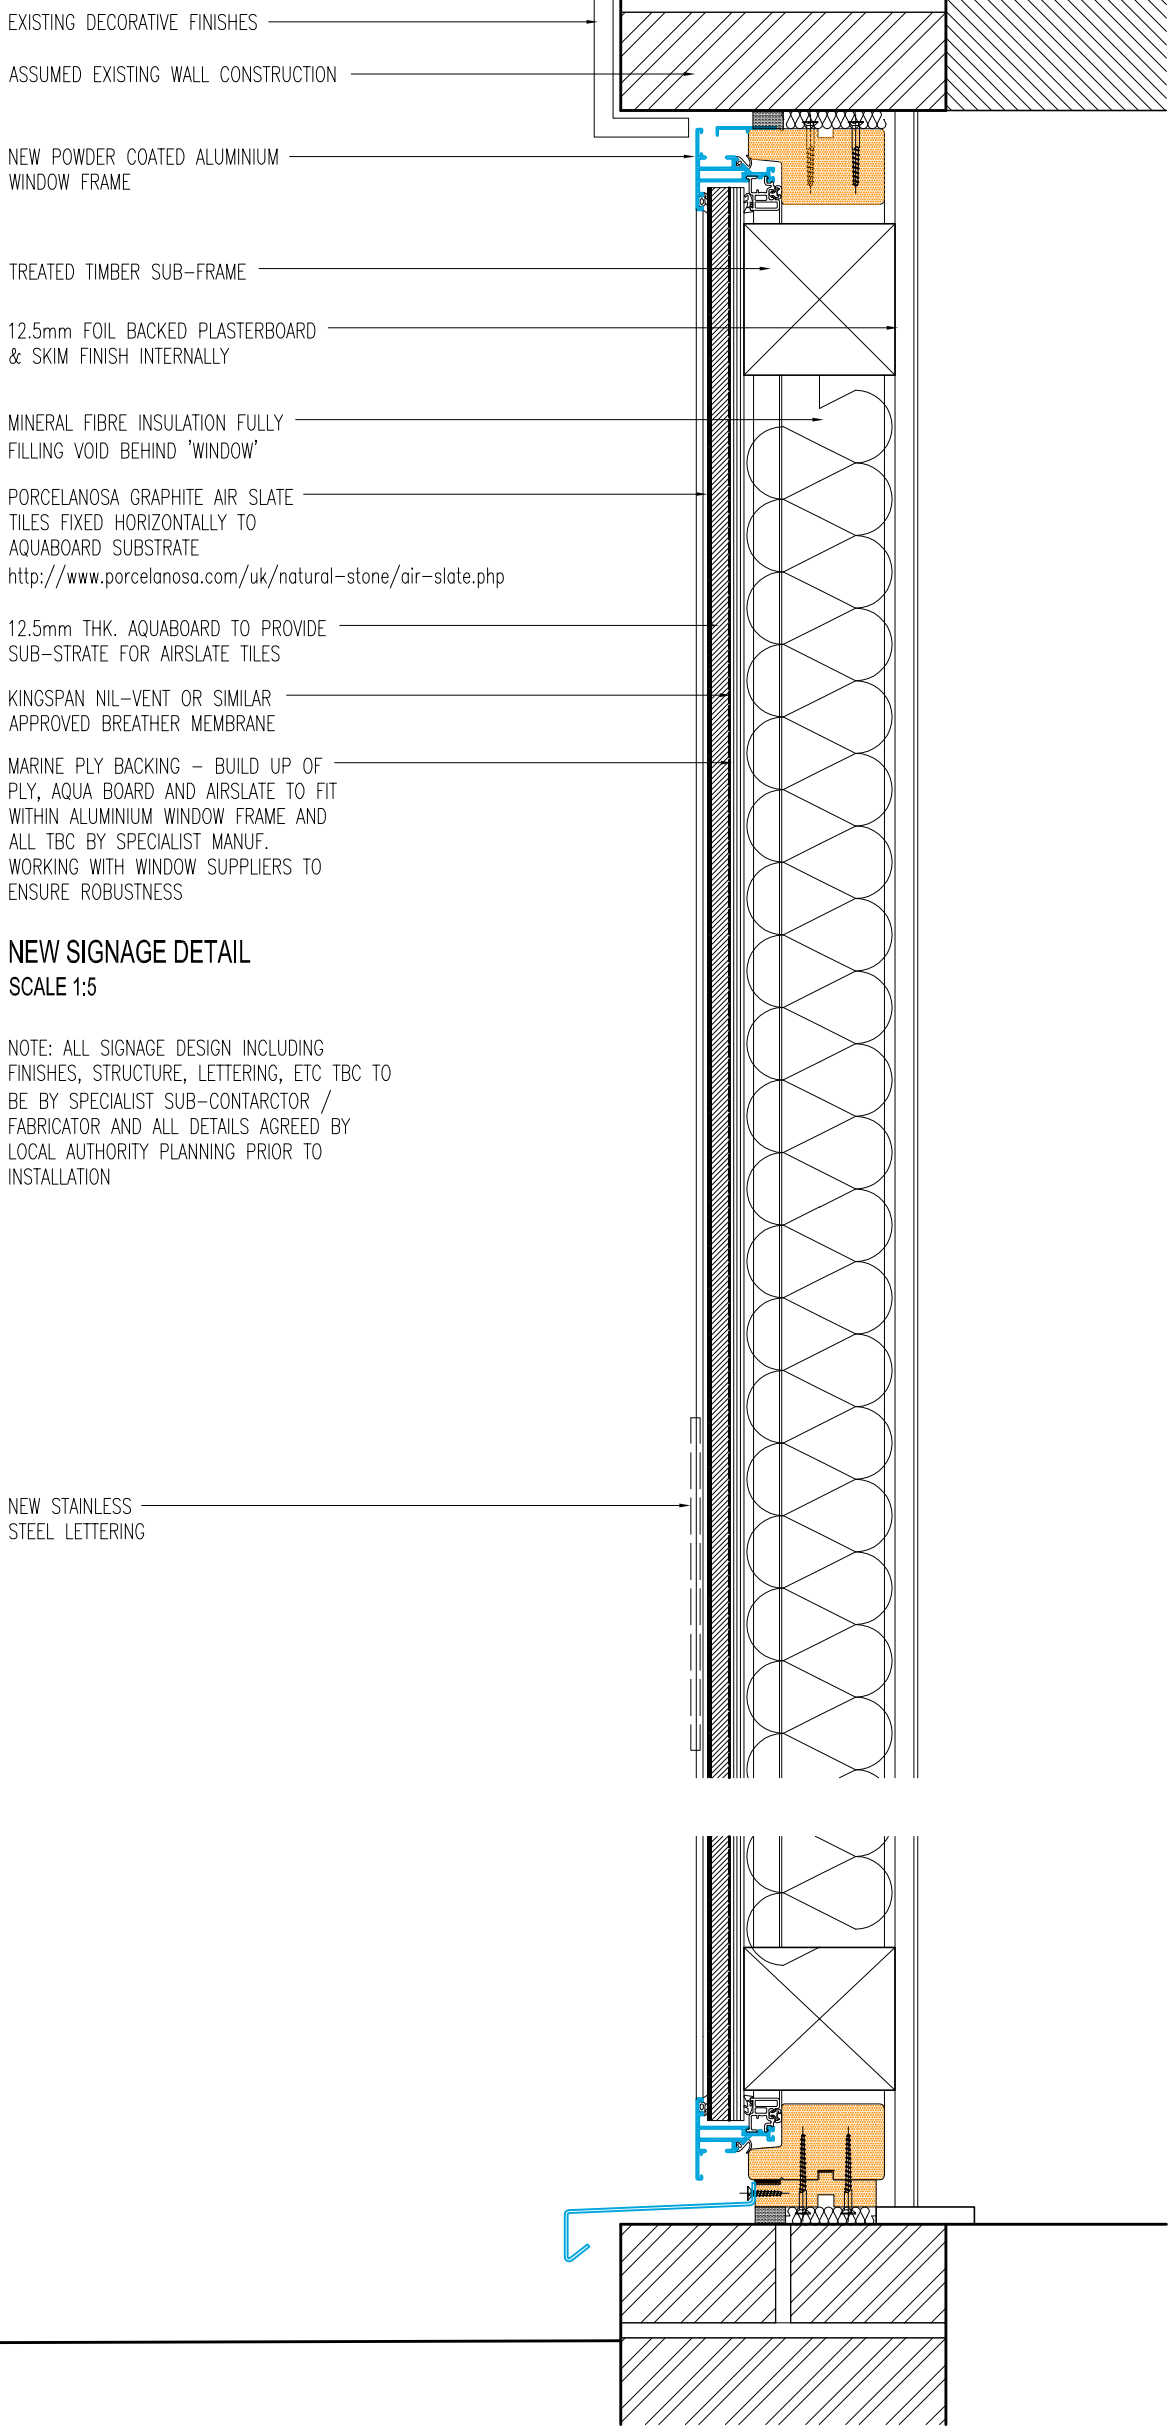

- * INDICATES WINDOW TO HAVE TOUGHENED / LAMINATED SAFETY GLASS IN ACCORDANCE WITH APPROVED DOCUMENT 'K'
- ** INDICATES WINDOW TO PROVIDE CONTAINMENT AND PROTECTION FROM FALLING AS DETAILED IN AD 'K2'. GUARDING TO BE CAPABLE OF RESISTING HORIZONTAL FORCE GIVEN IN BS 6399-PART1:1996. IF WINDOW IS OPENABLE THEN THIS SHOULD BE RESTRICTED TO 99mm AND RESTRICTORS TO BE ABLE TO WITHSTAND FORCES GIVEN ABOVE.
- INDICATES DOOR / WINDOW TO HAVE FROSTED GLAZING FOR SECURITY OR PRIVACY
- INDICATES DOOR / WINDOW TO HAVE SOLID PPC ALUMINIUM PANEL TO MATCH SURROUNDING FRAME

DATUM 50M

ELEVATION 2

ELEVATION 3

AAD Architects	
The Annex, WFI House, 2 Queens Road, Sheffield, S2 4DG	
T +44 (0)114 275 9896 E home@aadarchitects.co.uk	
Intro Developments Ltd	Client
40-46 Commercial Street	Job
Hereford	
Proposed Elevations	Title
Planning Drawing	
DRAWN	CHECKED
DATE	SCALE
A3 ISSUE:	A1 ISSUE:
MH	07 2017
1:200	1:100
REVISION	DRAWING STATUS
DRAWING NUMBER	
G	-
017-030_019	

© COPYRIGHT EXISTS ON THE DESIGNS AND INFORMATION SHOWN ON THIS DRAWING. The Contractor must verify all dimensions on site before making shop drawings or commencing work of any kind. No dimensions to be scaled from this drawing. Architect to be notified of any discrepancies in dimensions immediately.