




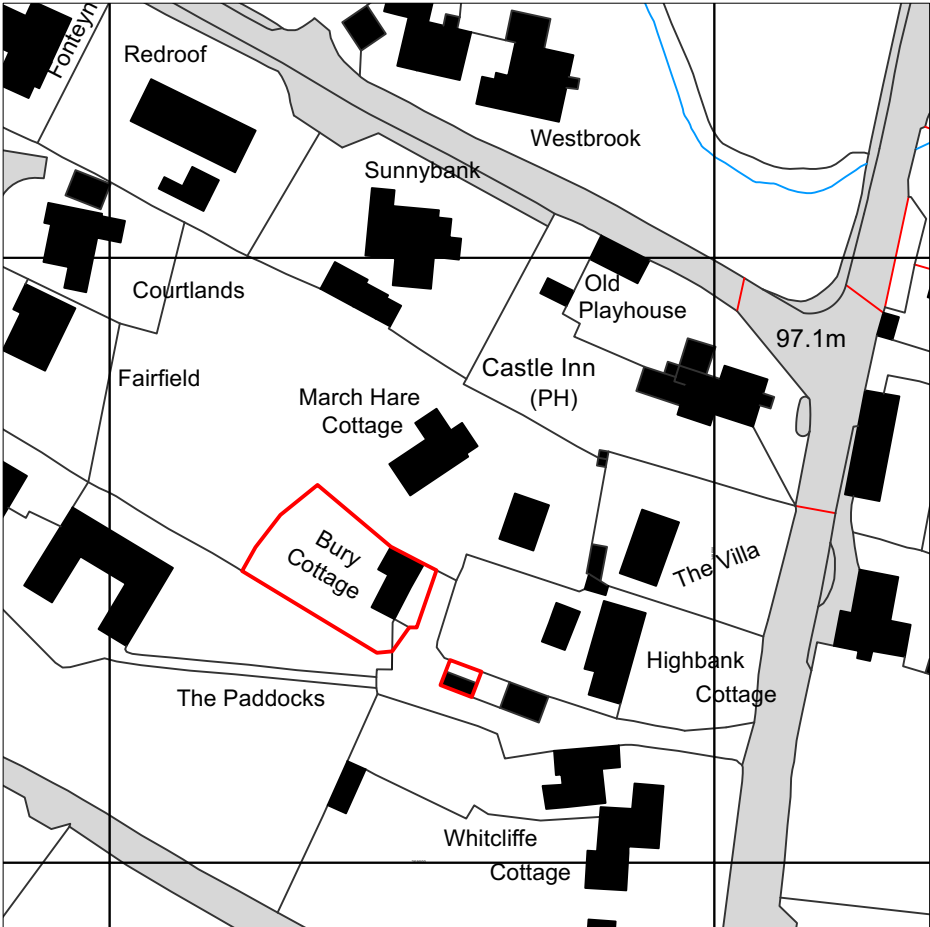

**1 AERIAL VIEW**  
Not to scale

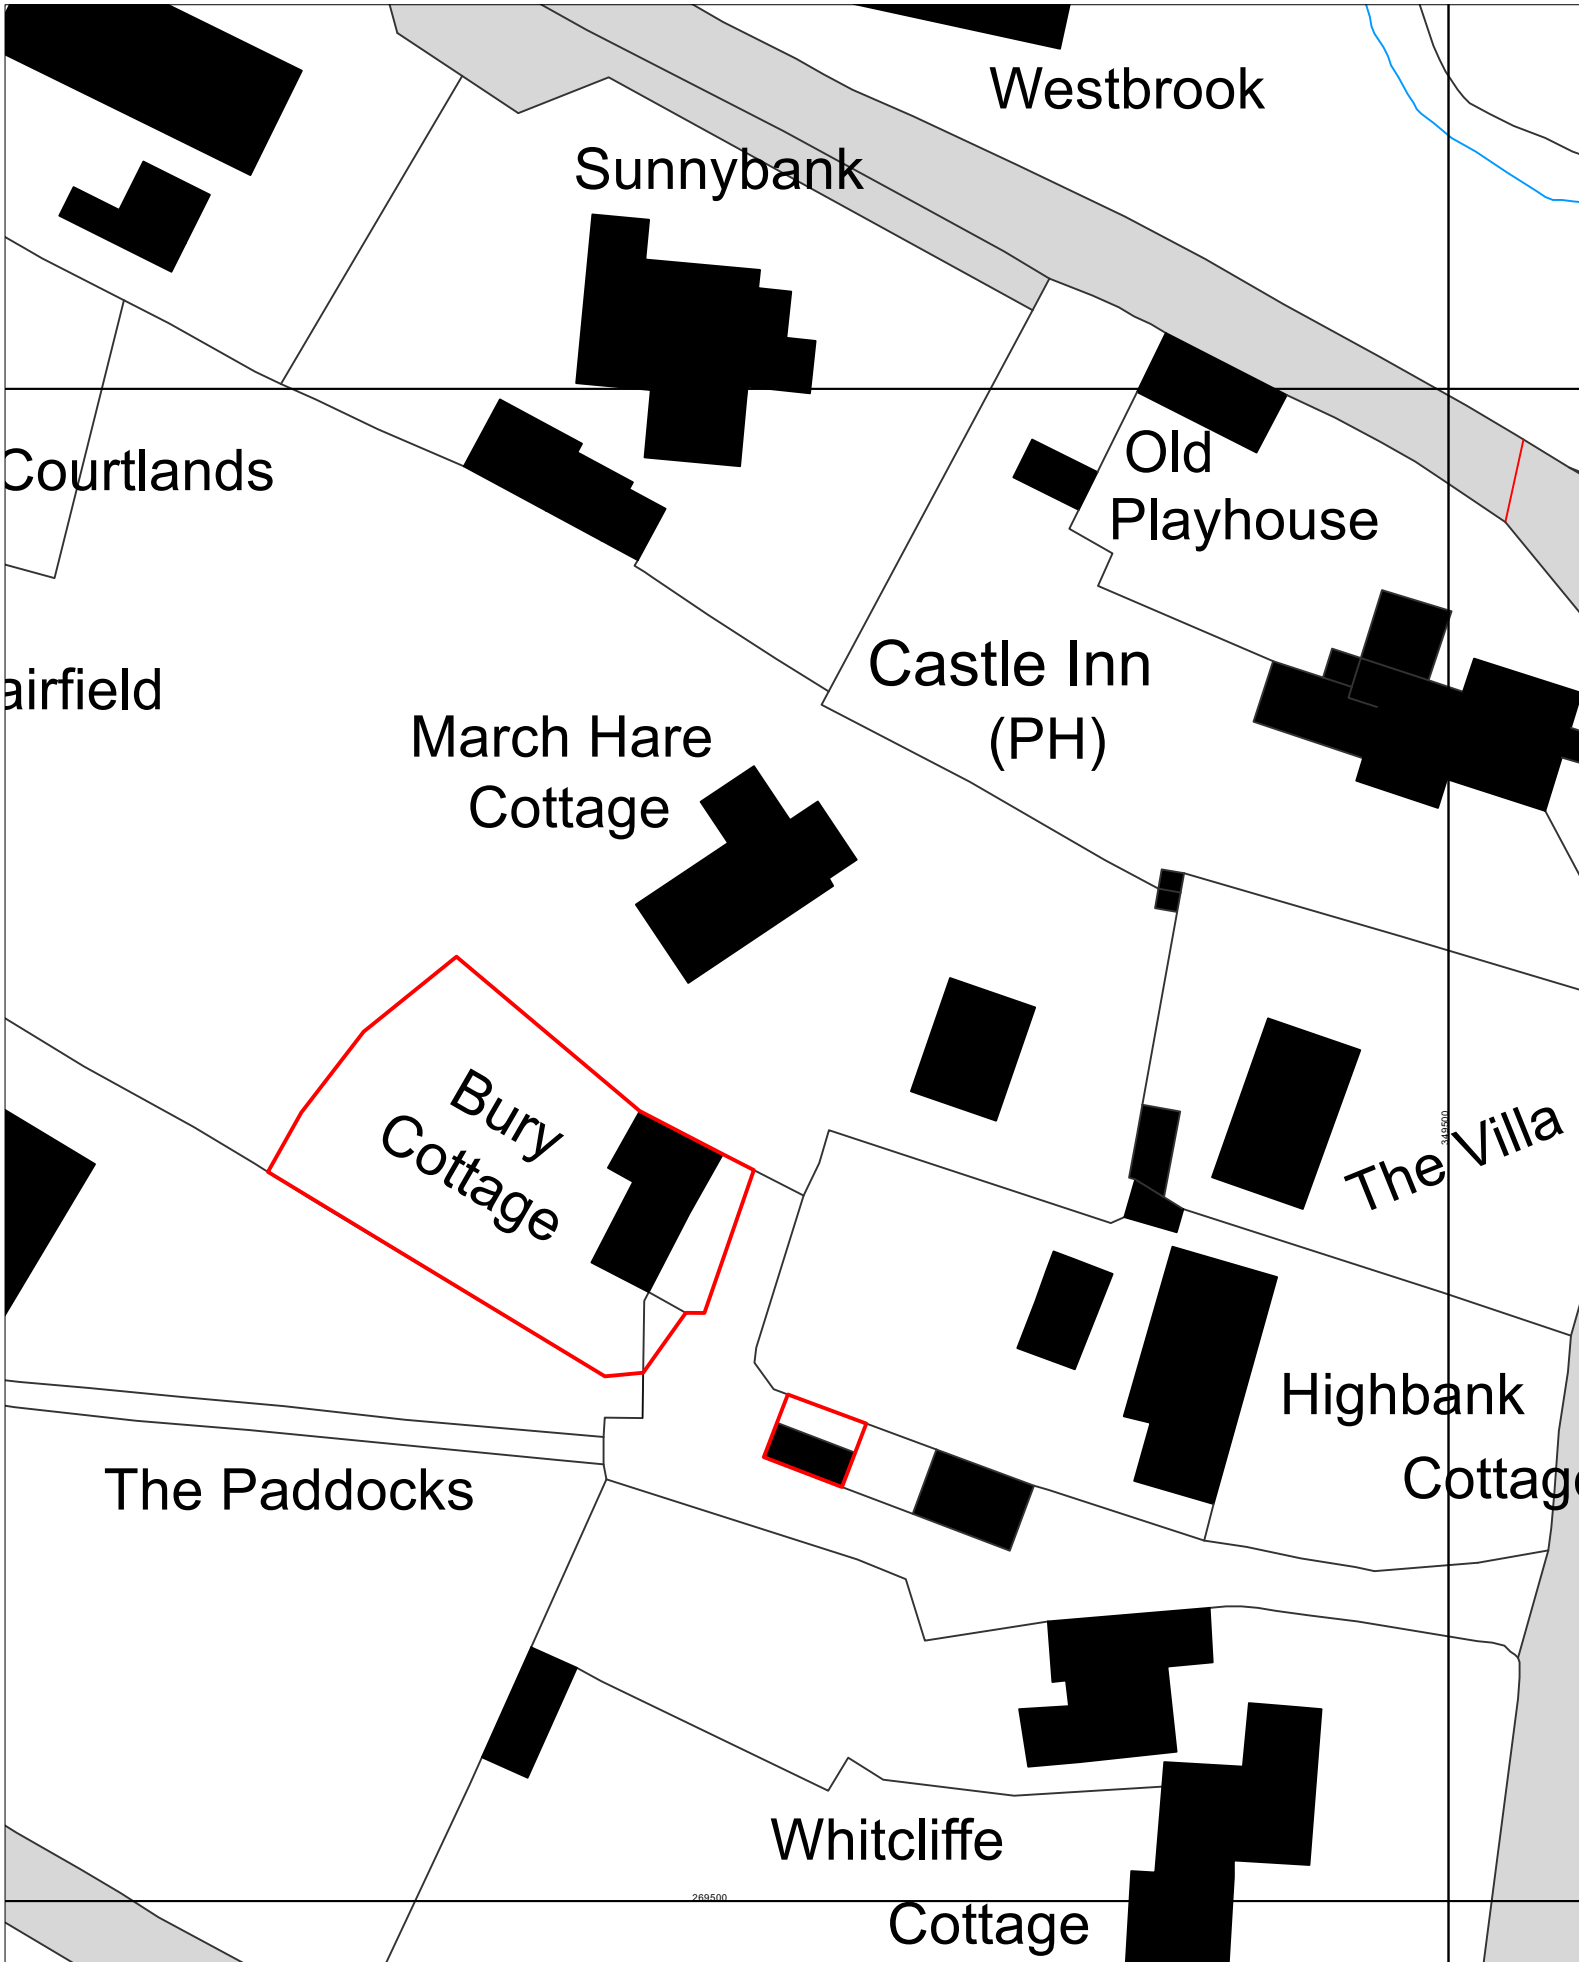


**2 LOCATION PLAN**  
1:1250 @ A3

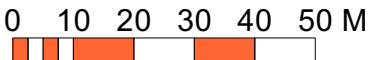


Ordnance Survey, (c) Crown Copyright 2021. All rights reserved. Licence number 100022432

**3 SITE BLOCK PLAN**  
1:500 @ A3

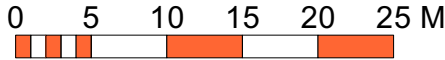

- 1 Do not scale off this drawing.
- 2 Any discrepancies to be referred to the Architect.
- 3 This drawing is to be read in conjunction with all relevant specifications and other drawings issued by the Architect, and other specialists.
- 4 This drawing is copyright and is not to be reproduced without RRA permission.
- 5 IF IN DOUBT, ASK.

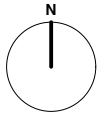

| Revision | Description | Date | Check | Rev |
|----------|-------------|------|-------|-----|
|----------|-------------|------|-------|-----|



RRA Architects Ltd  
WorkHere: 4 - 5 High Town  
Hereford  
HR1 2AA  
T 01432 278 707  
E enquiries@rraarchitects.com

[www.rraarchitects.com](http://www.rraarchitects.com)

London  
T 0203 130 0398  
Hereford  
T 01432 278 707  
Ludlow  
T 01584 519 747  
Gloucestershire  
T 01242 269374

Client :  
Joanna Bruce

Project :  
Bury Cottage,  
Richards Castle, Shropshire

Drawing Title :  
Location and Block Plan

|                             |                  |                |
|-----------------------------|------------------|----------------|
| Status<br>Sketch            | Date<br>OCT 2021 | Drawn By<br>DR |
| Drawing No.<br>3837 P(0) 01 | Revision         | Scale<br>1:500 |