

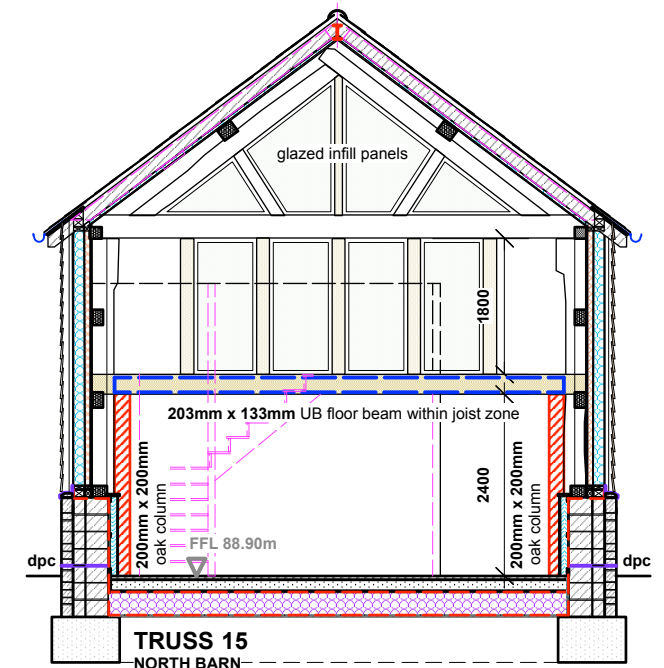
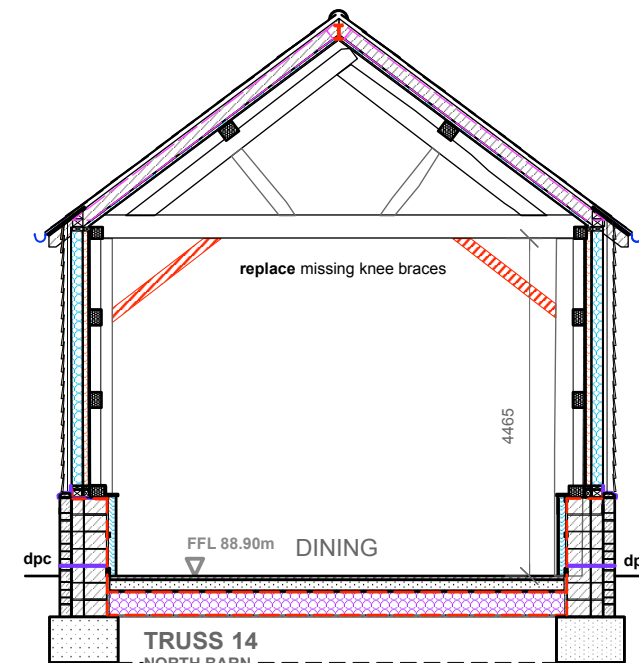
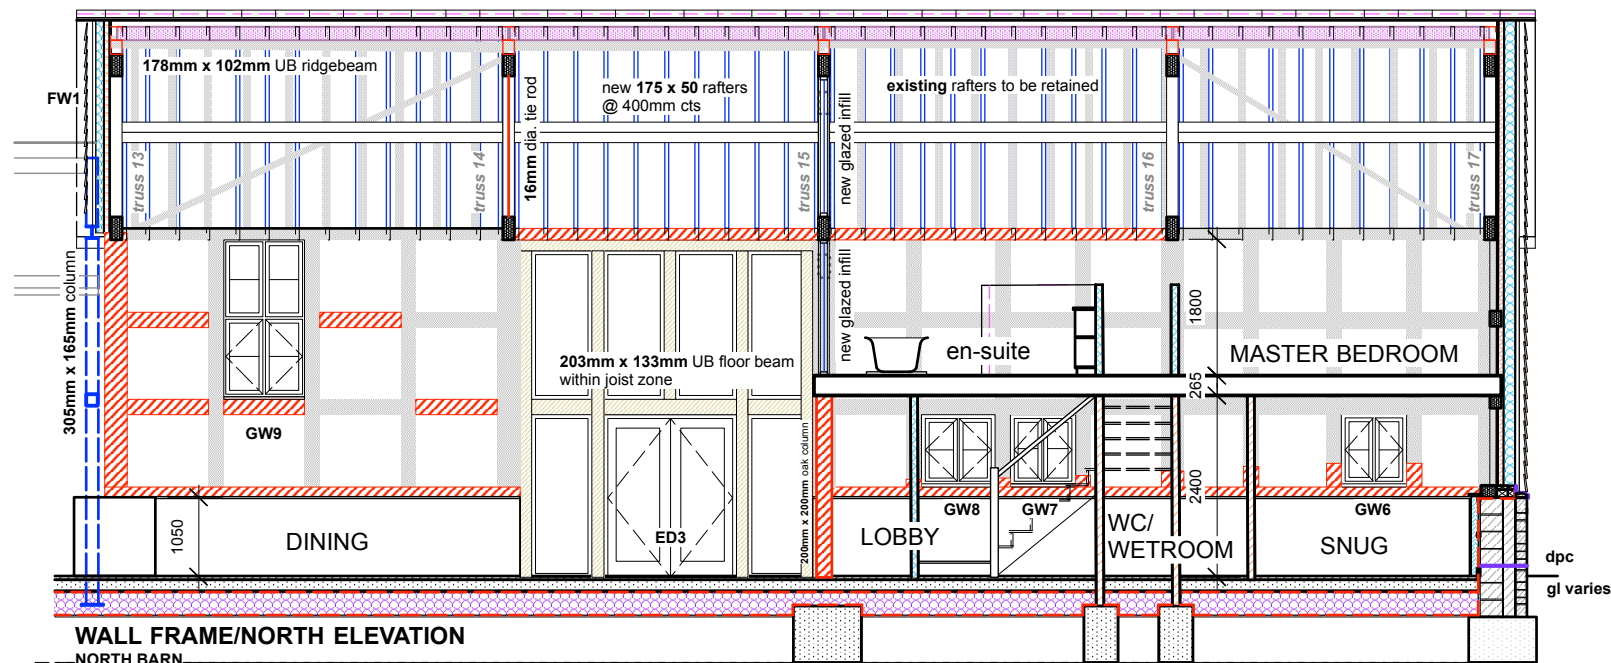
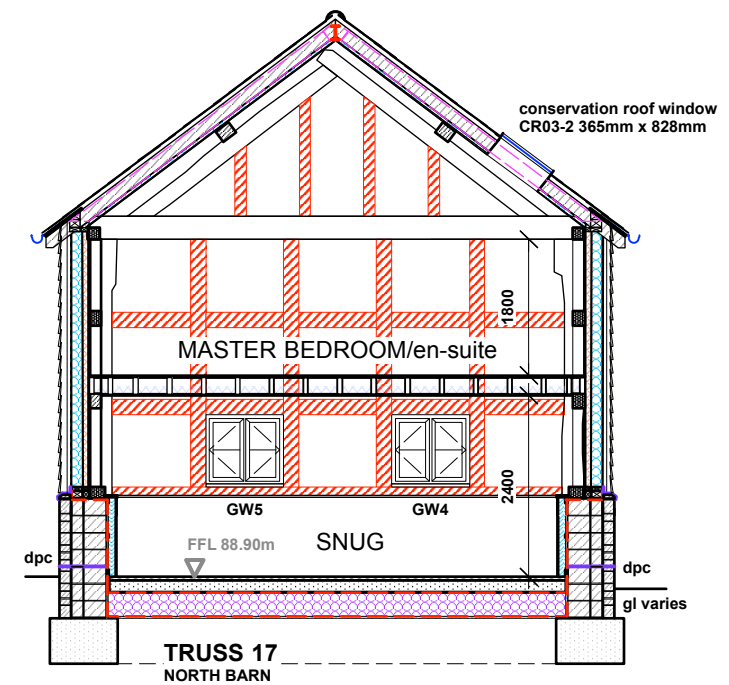
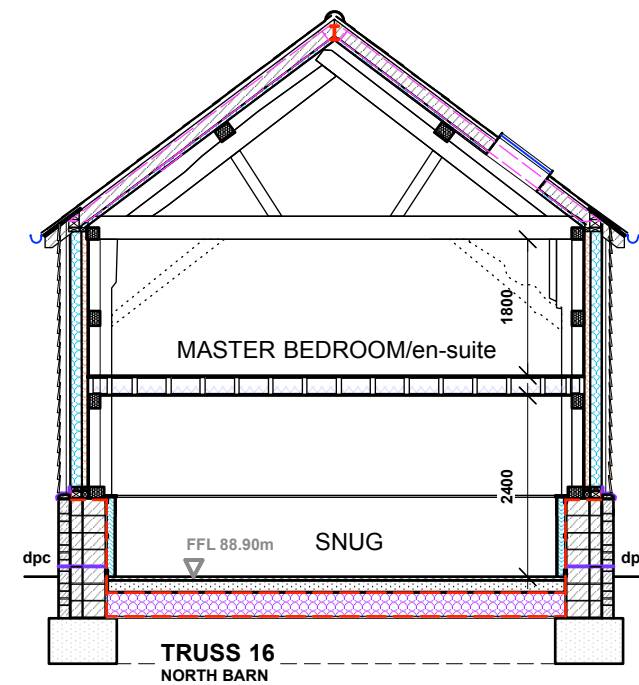


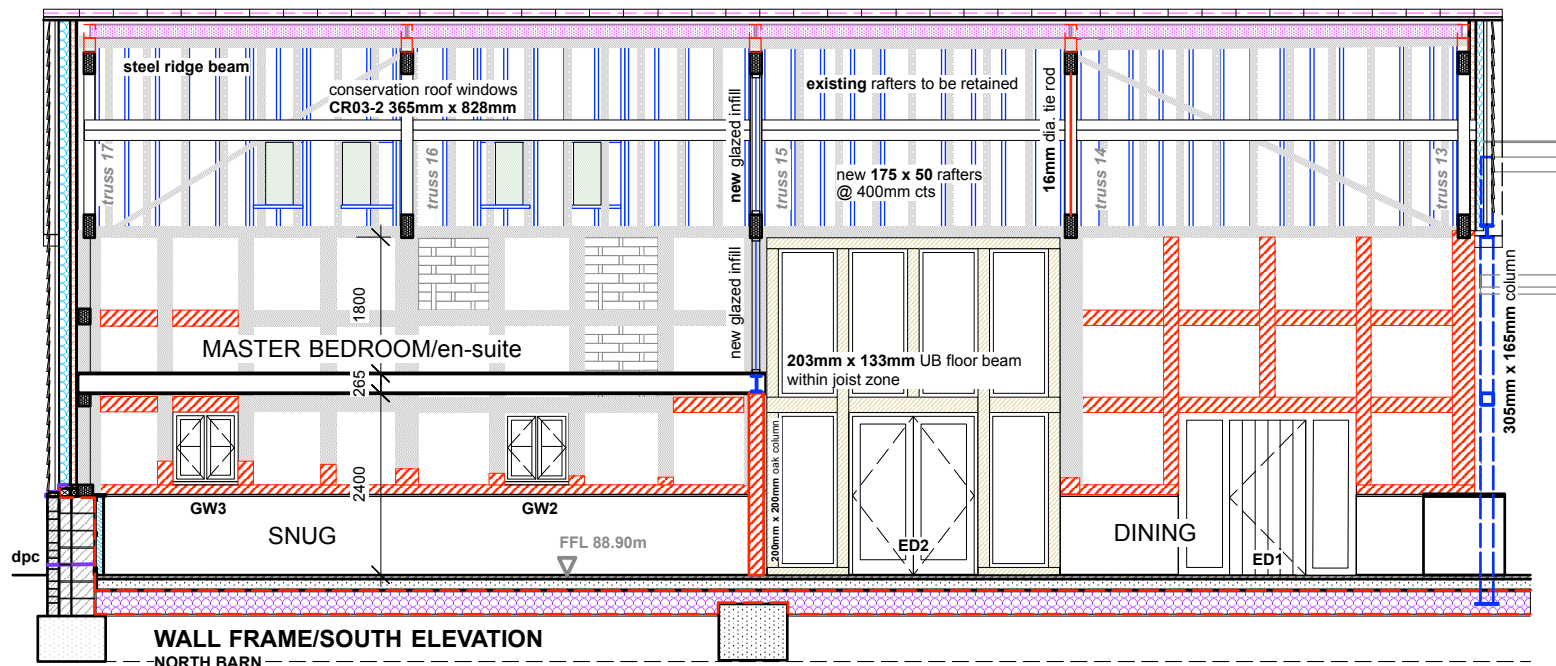

Insitu repairs to existing frames
and new oak posts shown **RED**

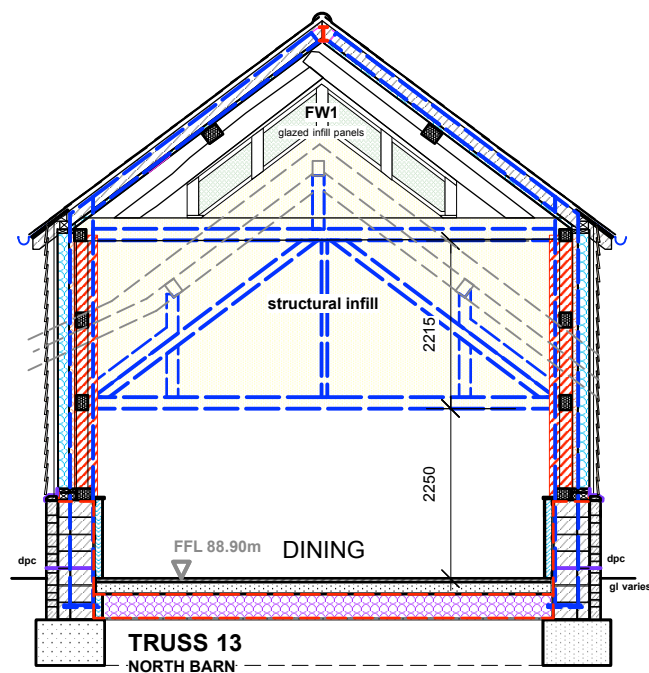

HEALDPARTNERSHIP
6 Merryhill Crescent, Hunderton, Hereford HR2 7AH

UPPER HILL FARM BARN
Breinton, Herefordshire HR4 7PH

PROPOSED
INTERNAL ELEVATIONS/TRUSSES

Drawing No. UHFb/1/15
SCALE 1:100 @ A3

This drawing is copyright and may not be
used or reproduced without consent.
Figured dimensions ONLY to be taken from drawing
DO NOT SCALE
All dimensions to be checked on site.

T 01432 353000 E healdeptnshp@me.com