



SE/101336/FH

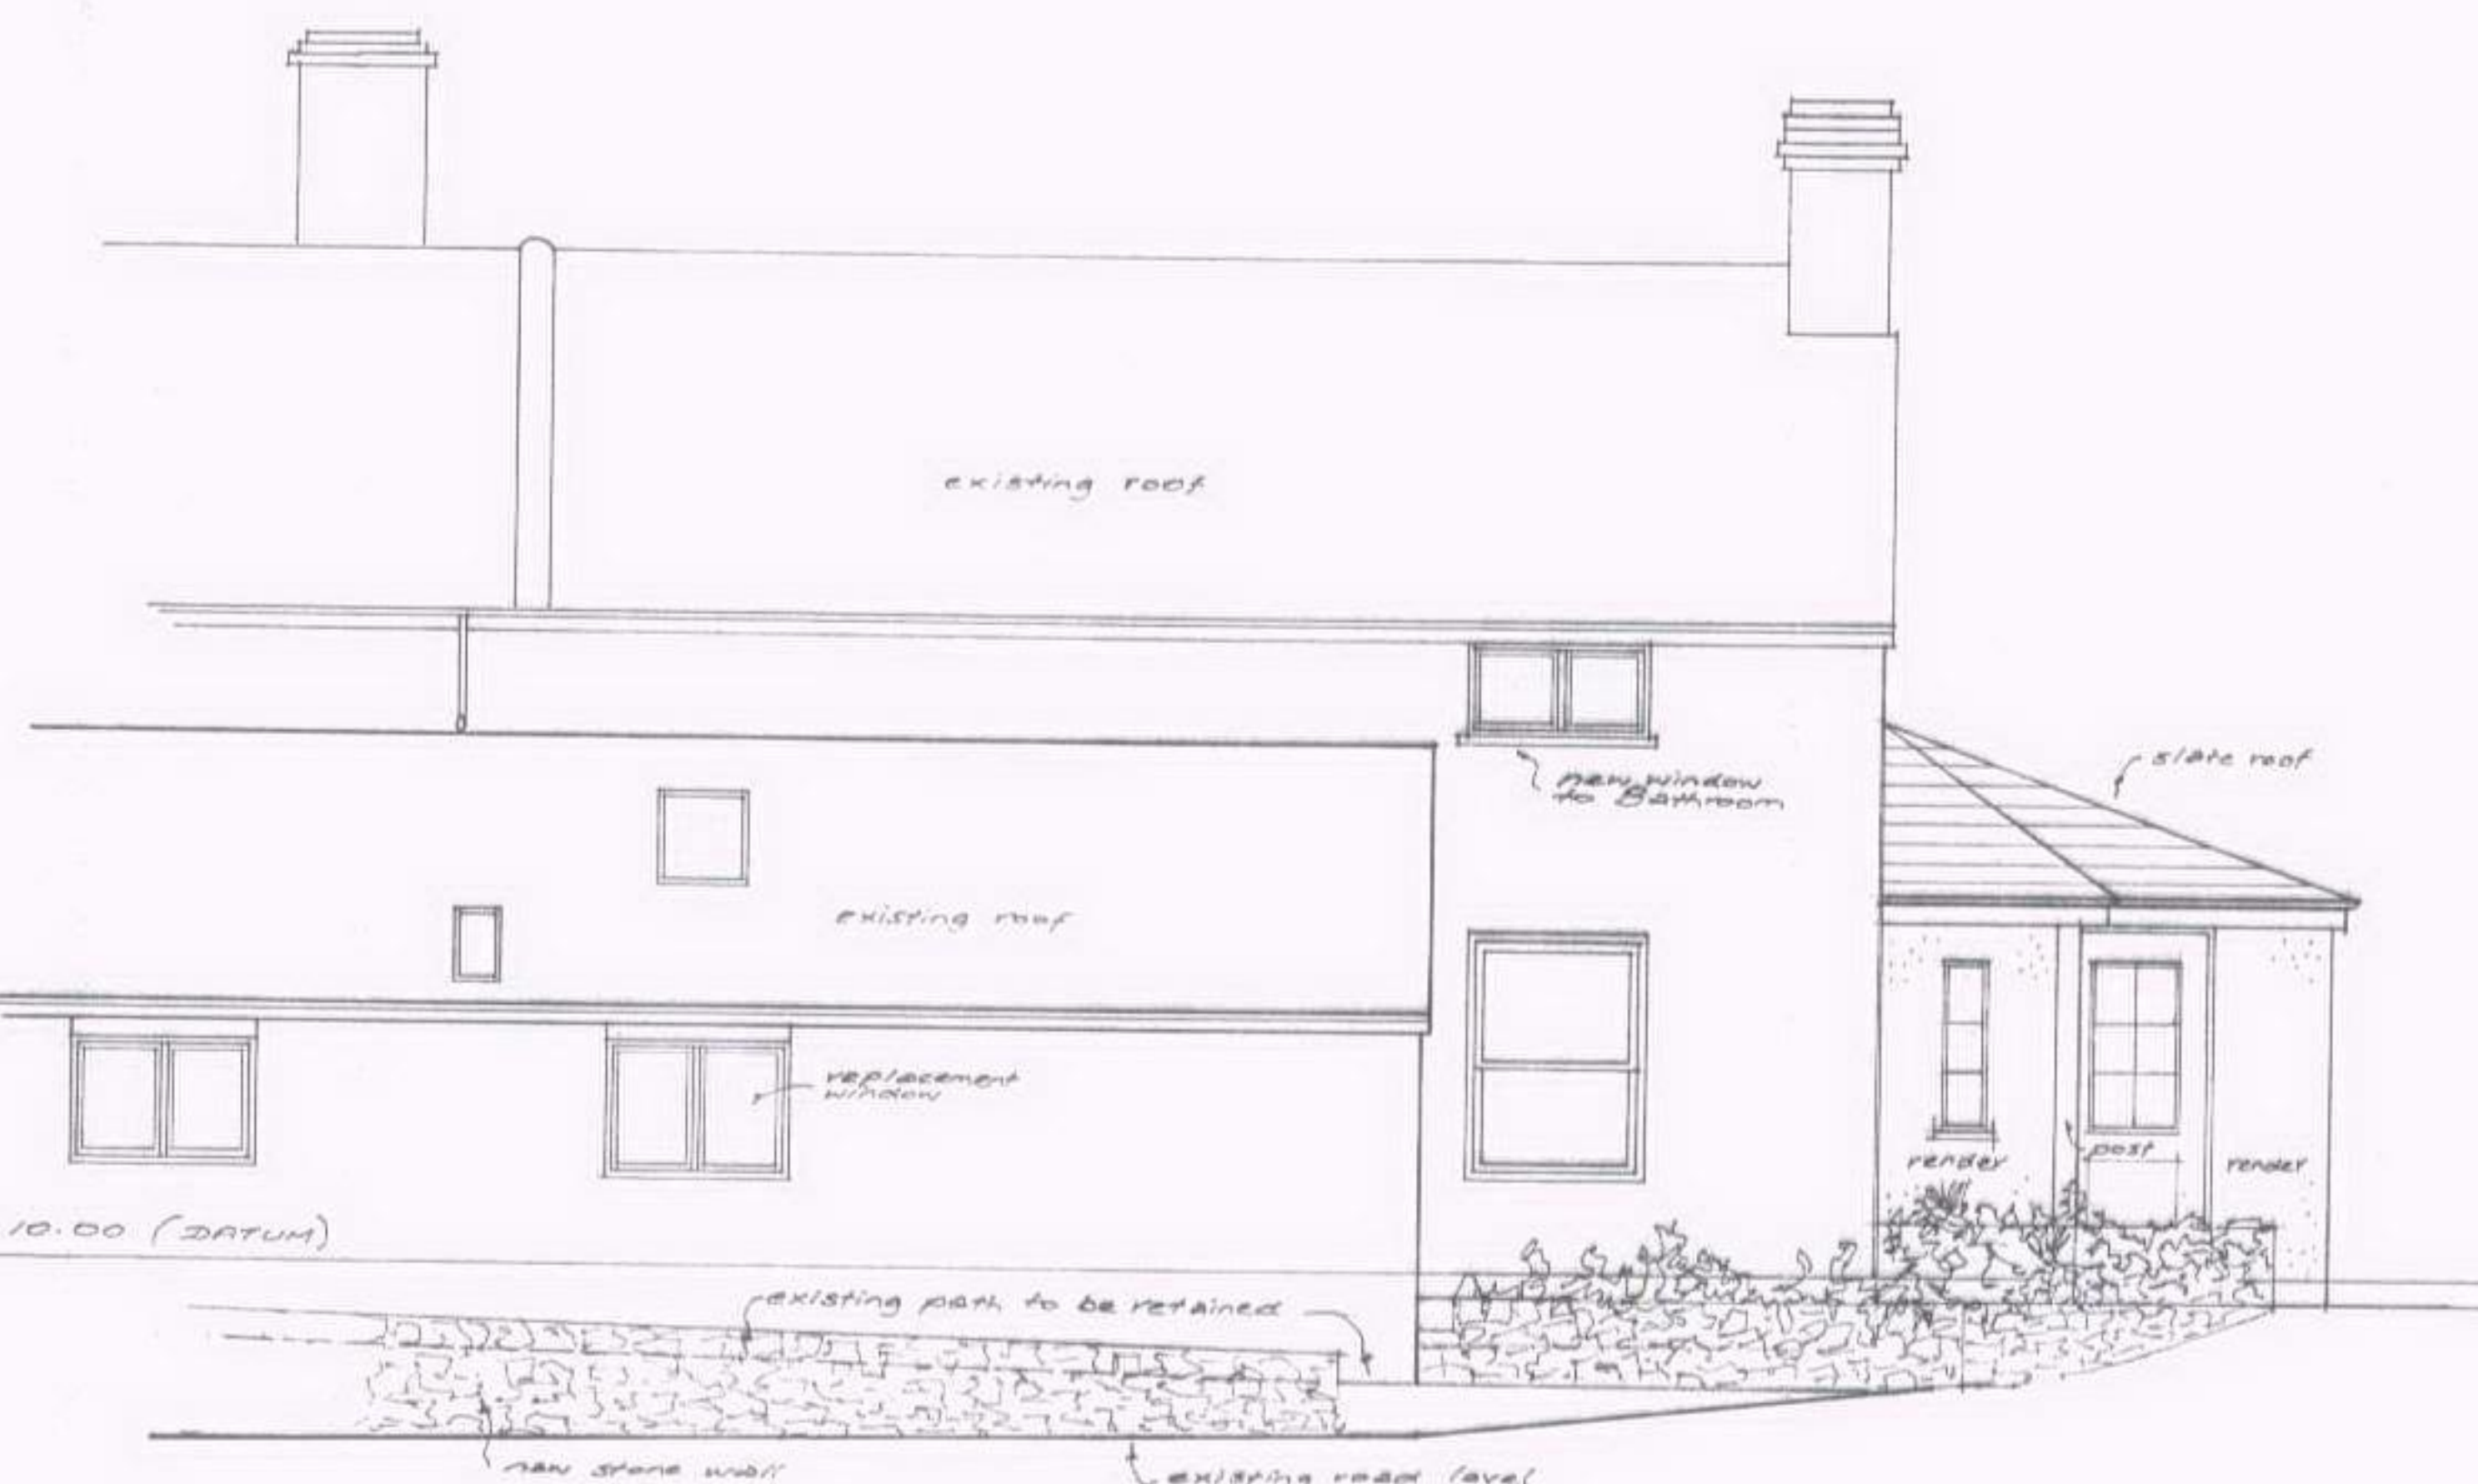


Elevation to road




Elevation to parking area

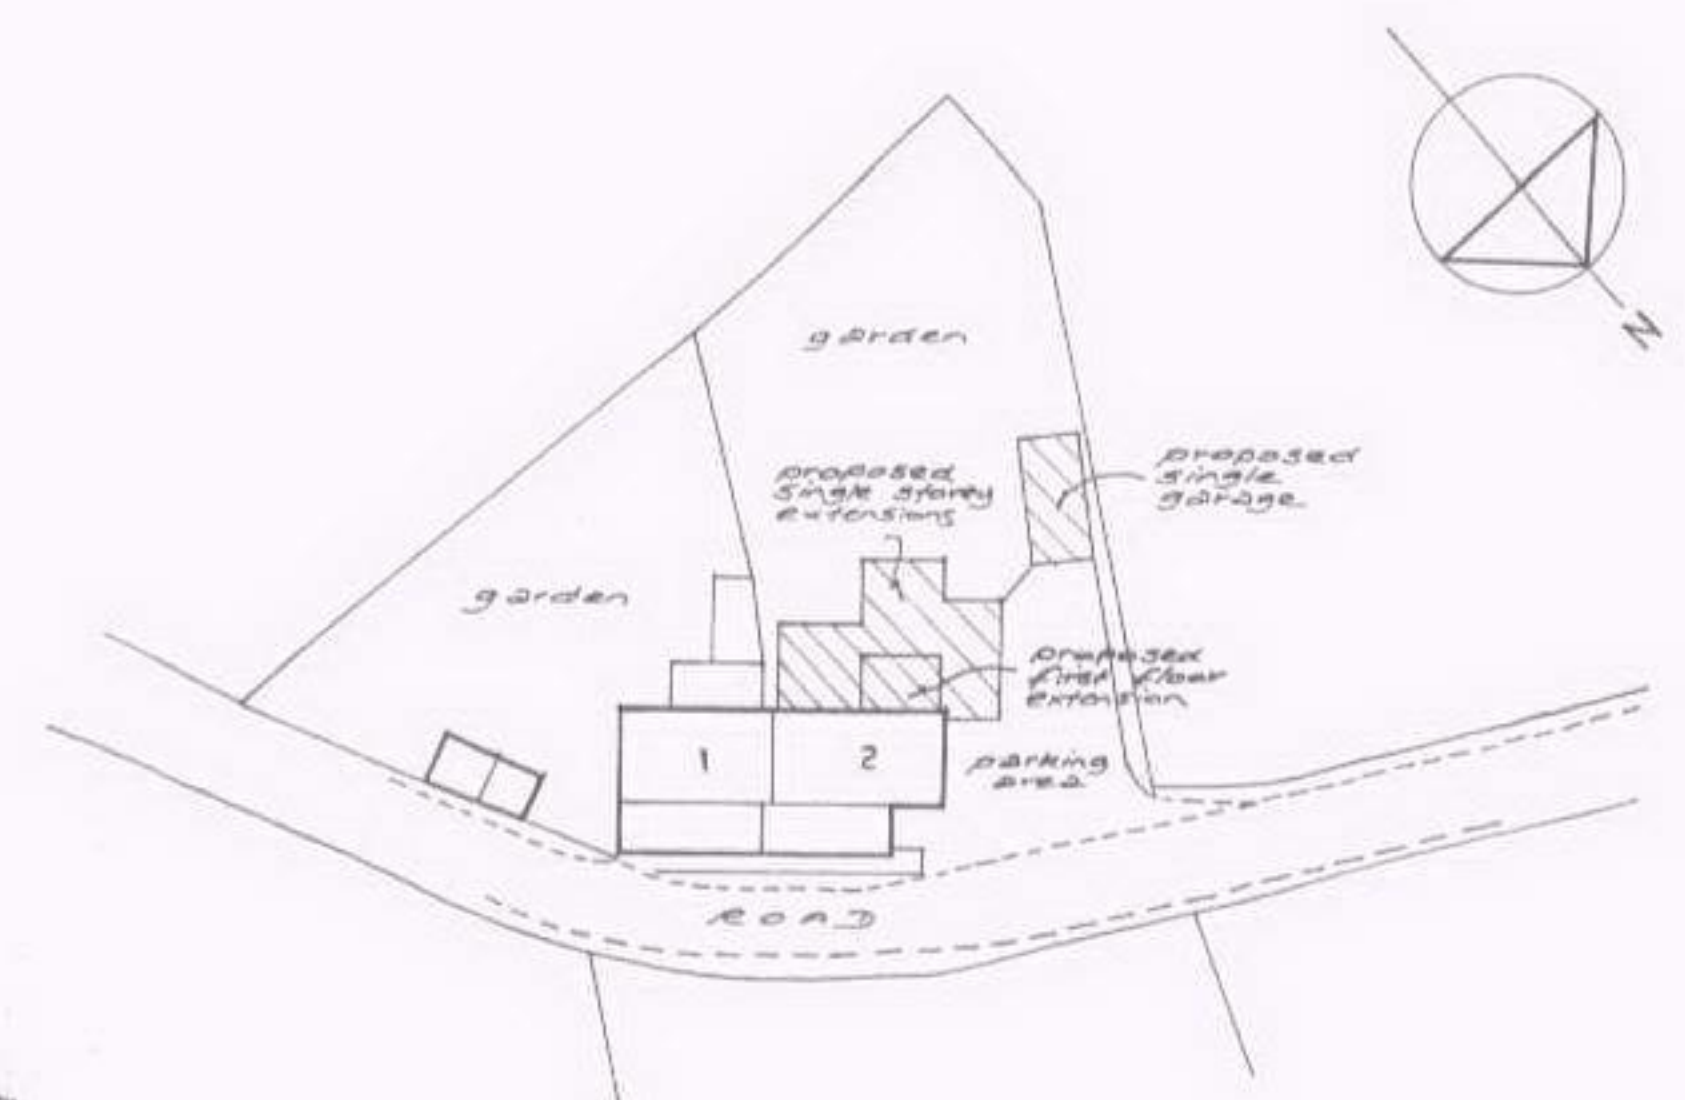


Block Plan 1:500

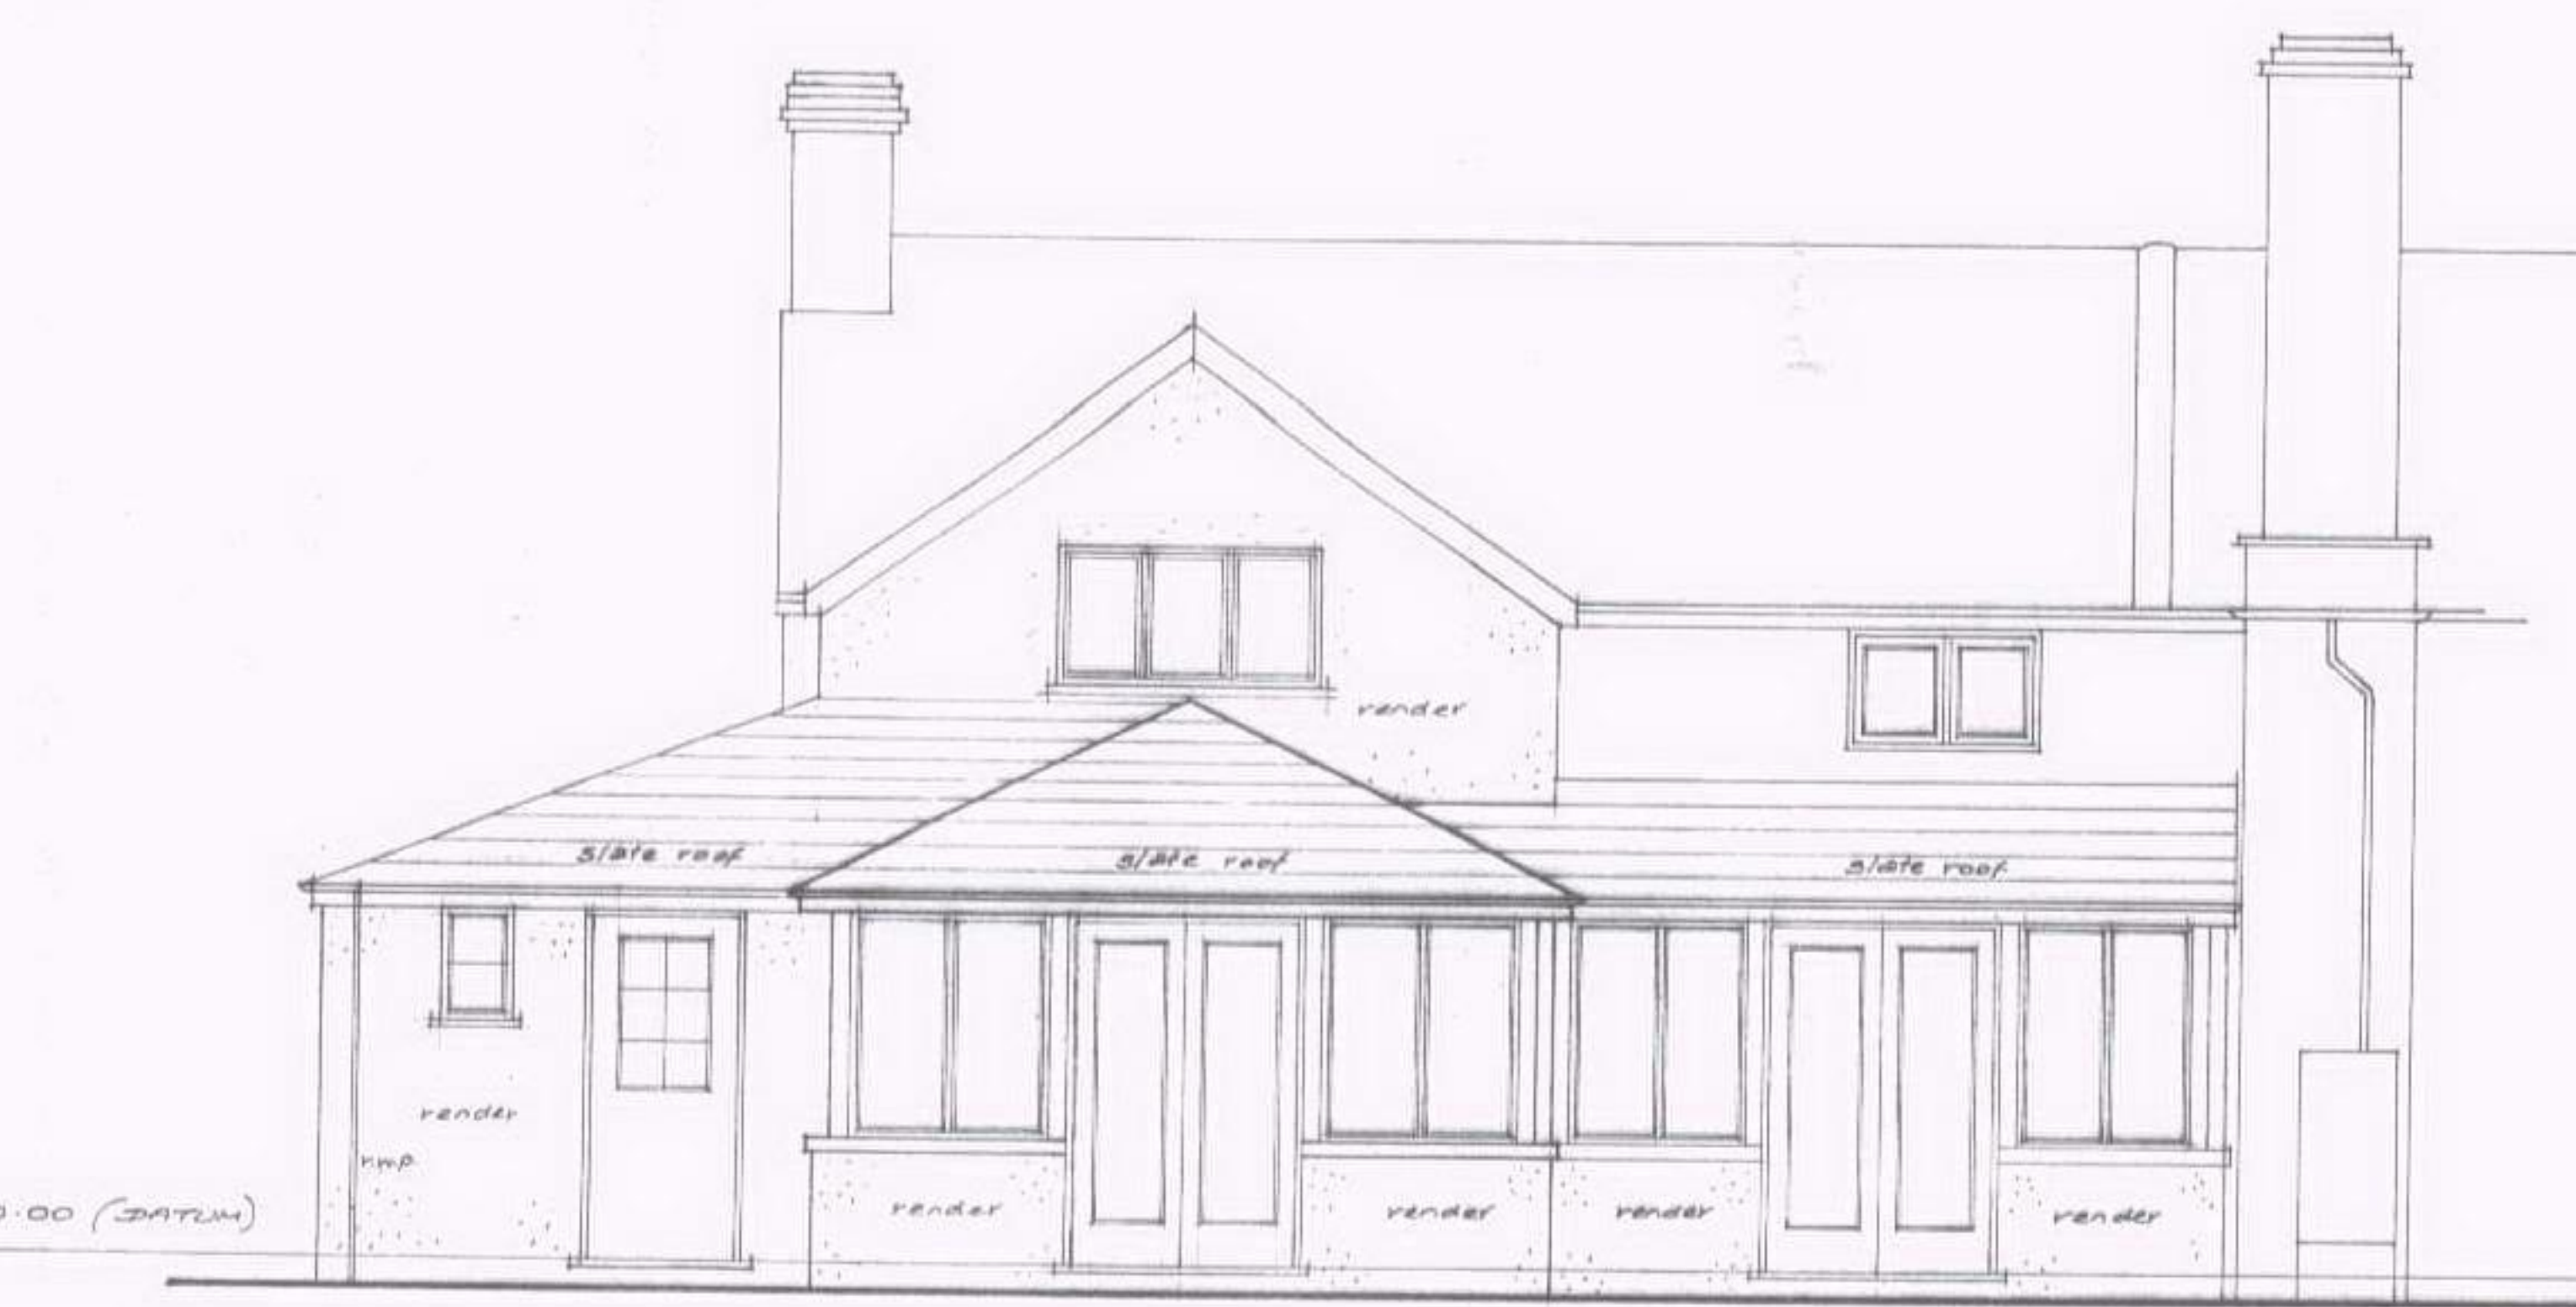

Elevation to garden

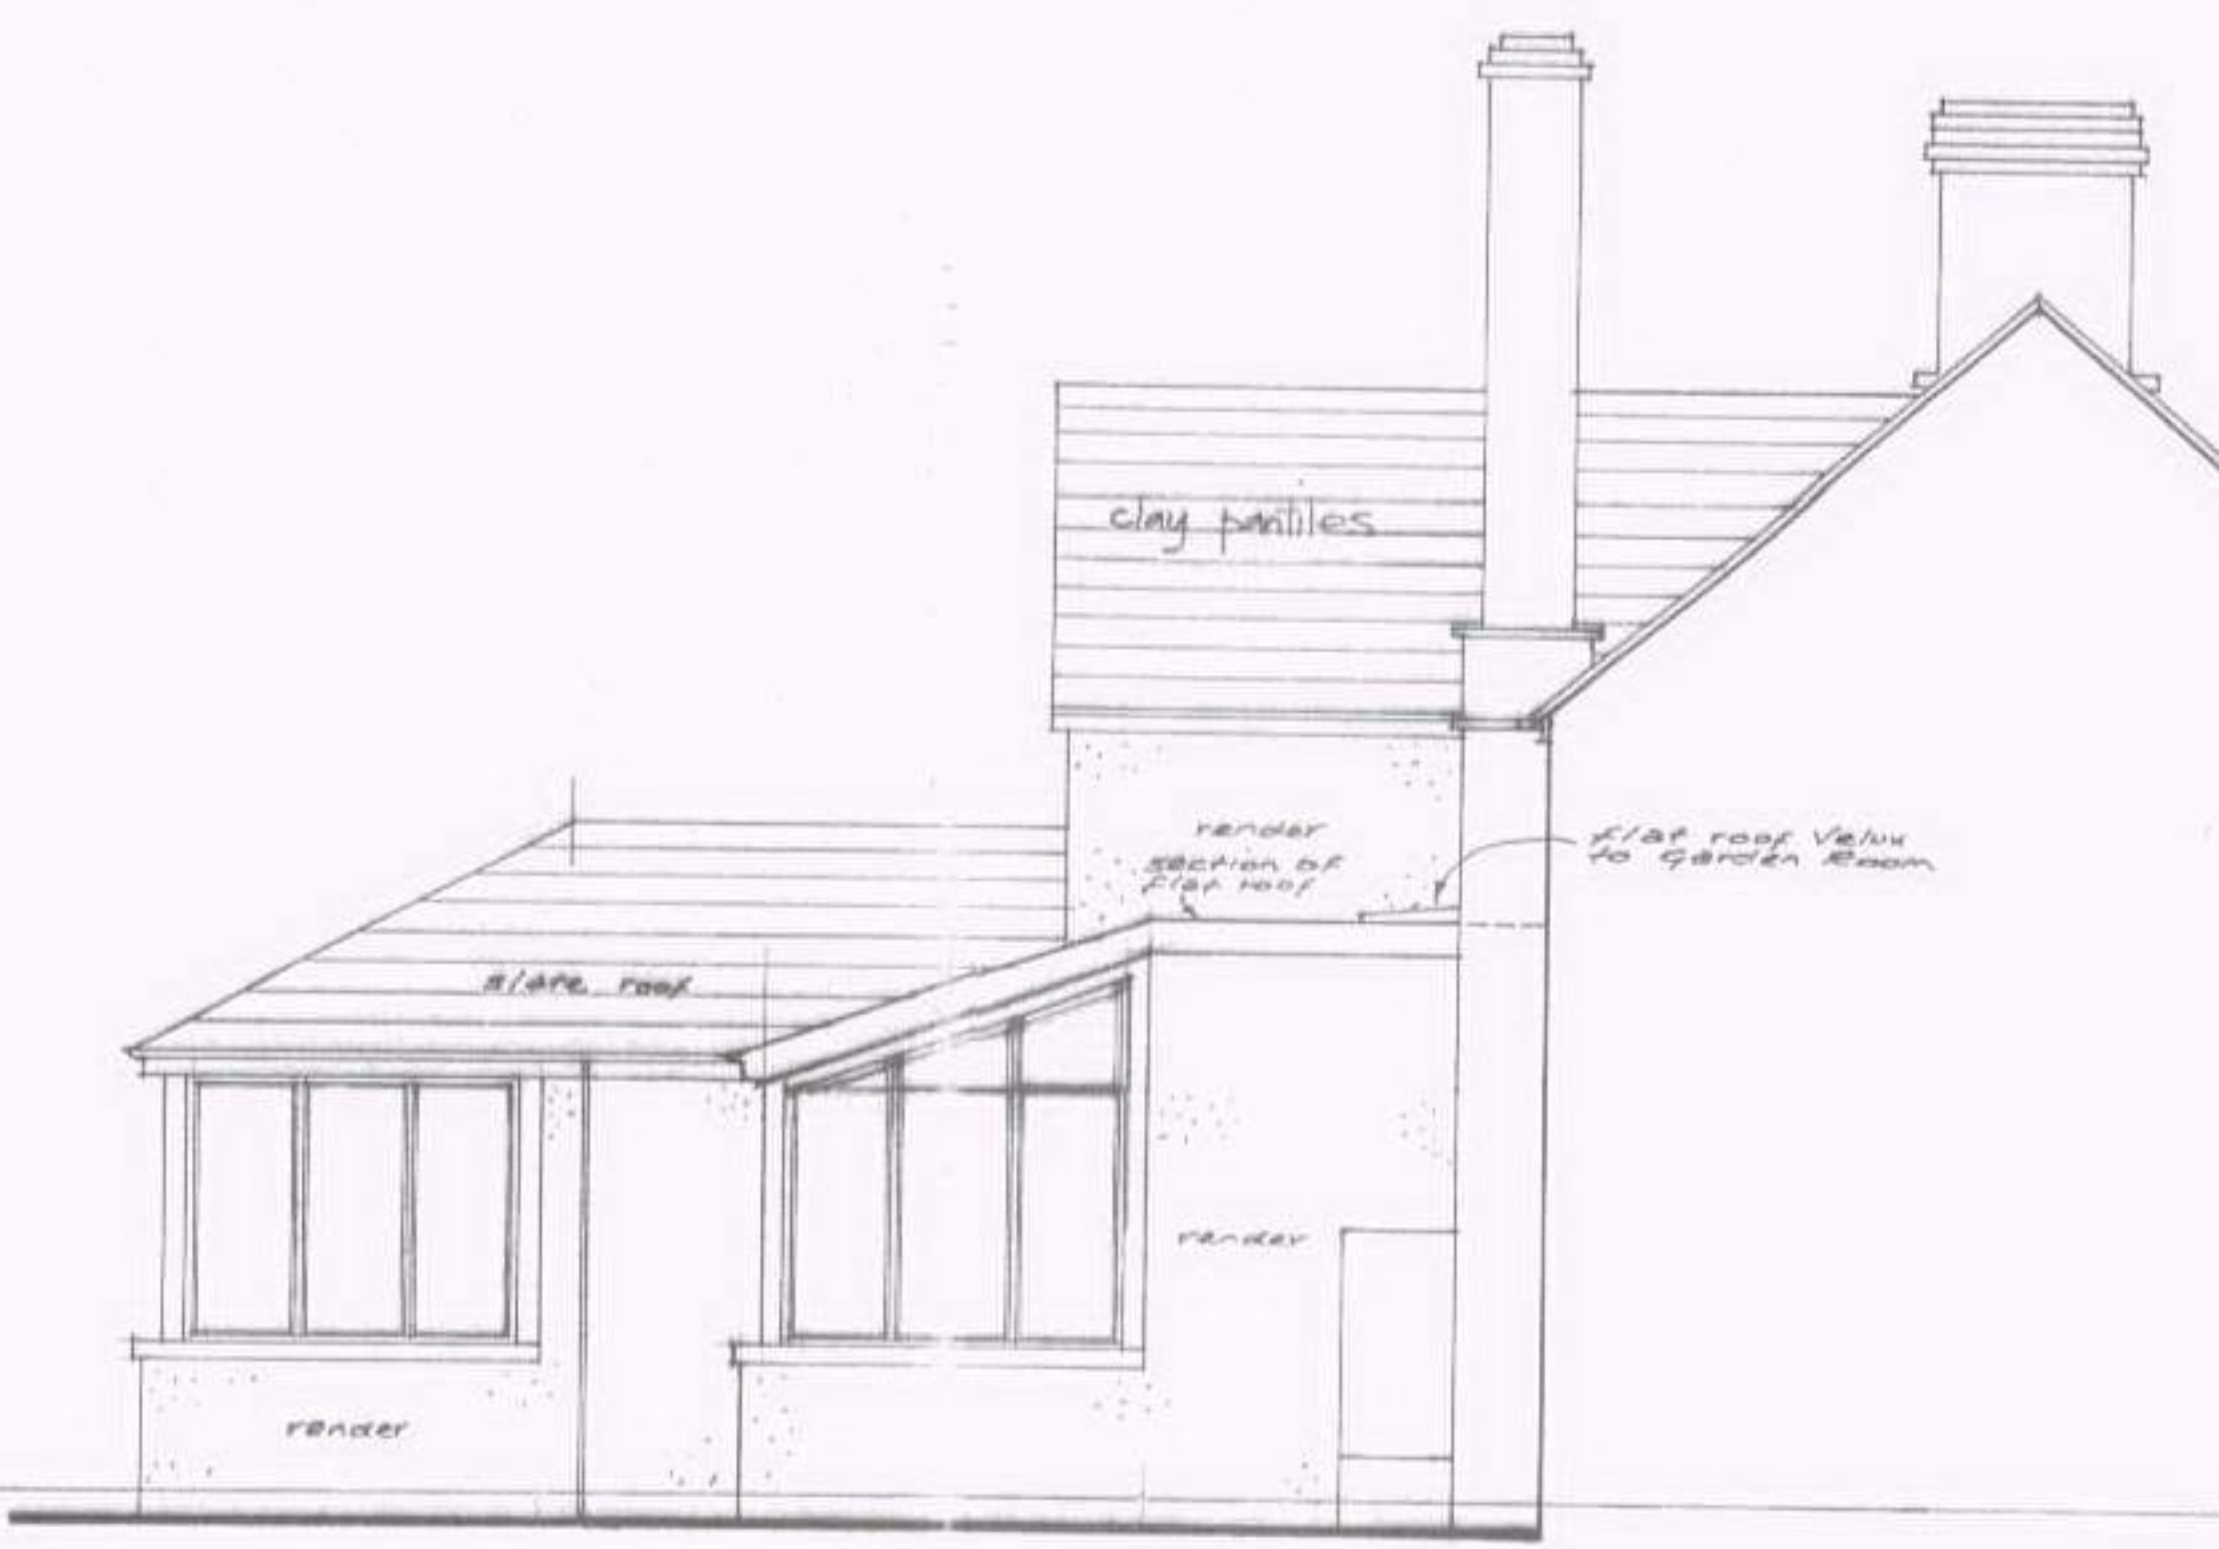

End Elevation to Garden Room

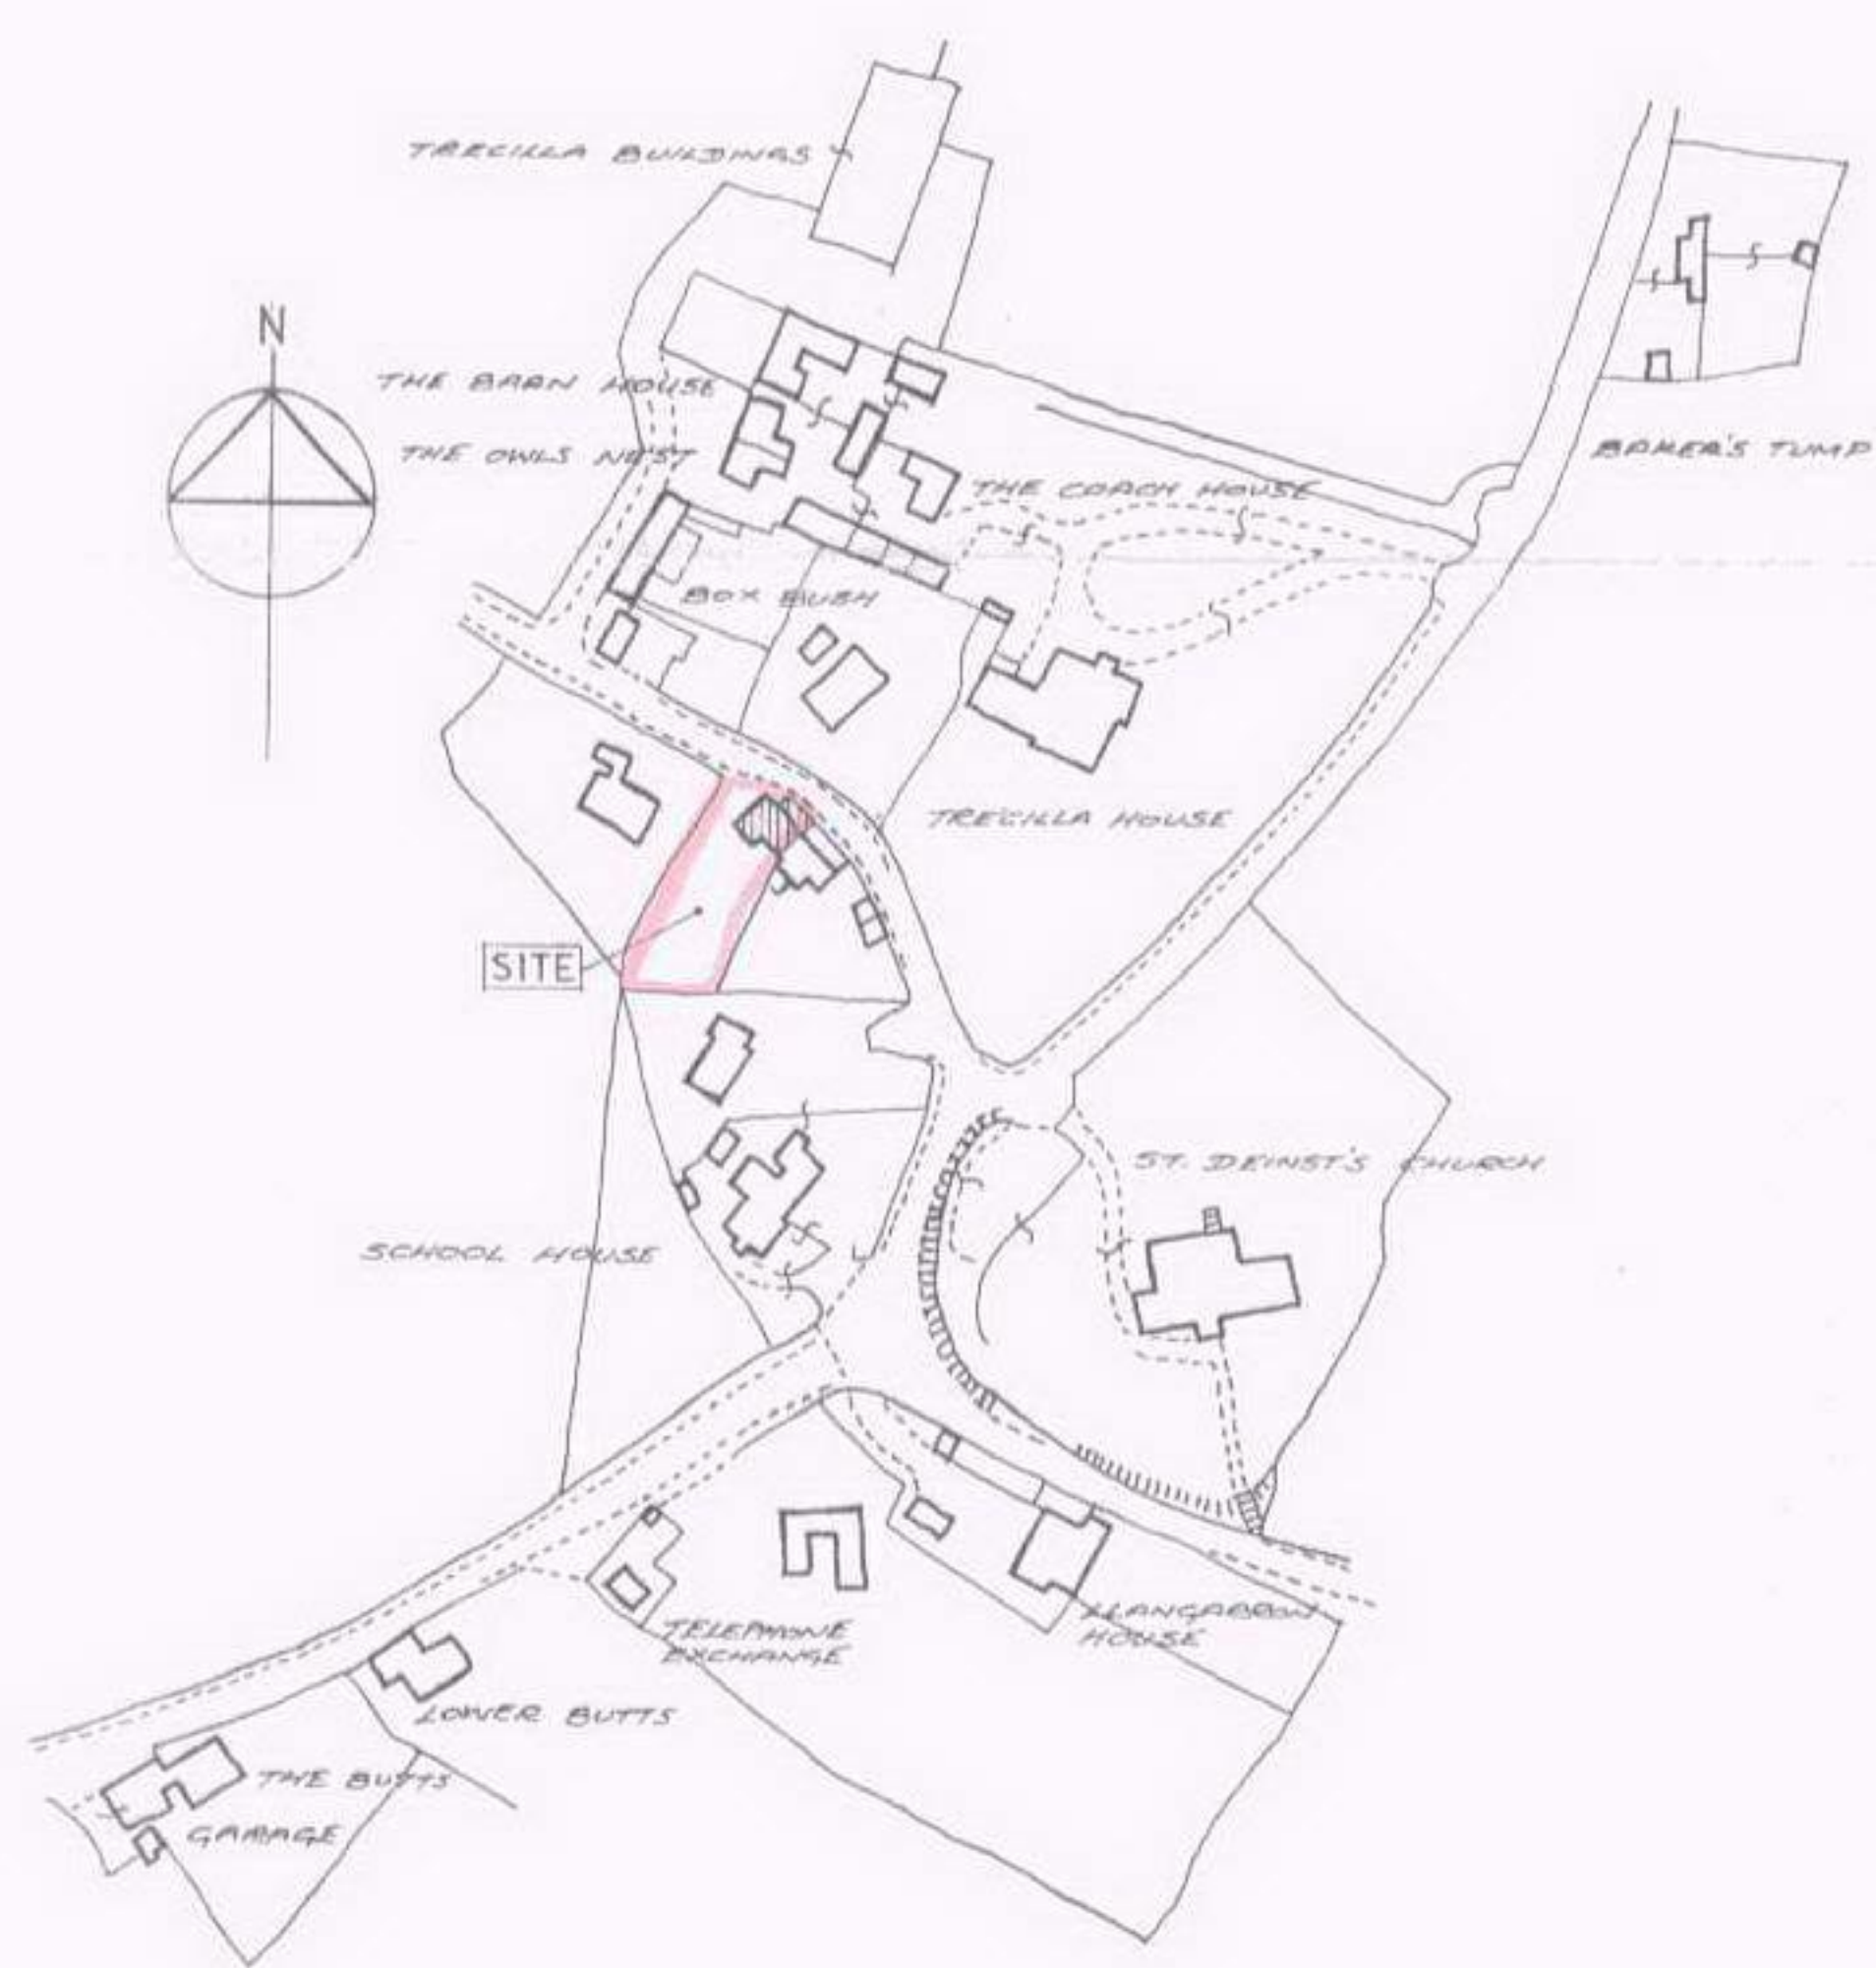

Site Location Plan 1:1250

HEREFORDSHIRE COUNCIL
PLANNING SERVICES
DEVELOPMENT CONTROL
1 - JUN 2010
To:
Ack'd: File:

MICHAEL KEYSE
ARCHITECTURAL CONSULTANT
SAWRITS, GREAT DOWARD, SYMONDS YAT, ROSS-ON-WYRE, HEREFORDSHIRE HR9 6BP
TELEPHONE: 01600-890554 FAX: 01600-891110
michael.keyse@tesco.net

Proposed alterations and extension to 2 Trecilla Cottage, Llangarron, Herefordshire for Mr R. Whiles

Proposal Drawing - Sheet 2

May 2010	scale 1:50	1050 - 3
----------	------------	----------