


**PROPOSED AGRICULTURAL WORKERS DWELLING
at SHORTWOOD FAMILY FARM, PENCOMBE, BROMYARD**

for Ms. G. Legge

LOCATION PLAN

Scale 1: 2500

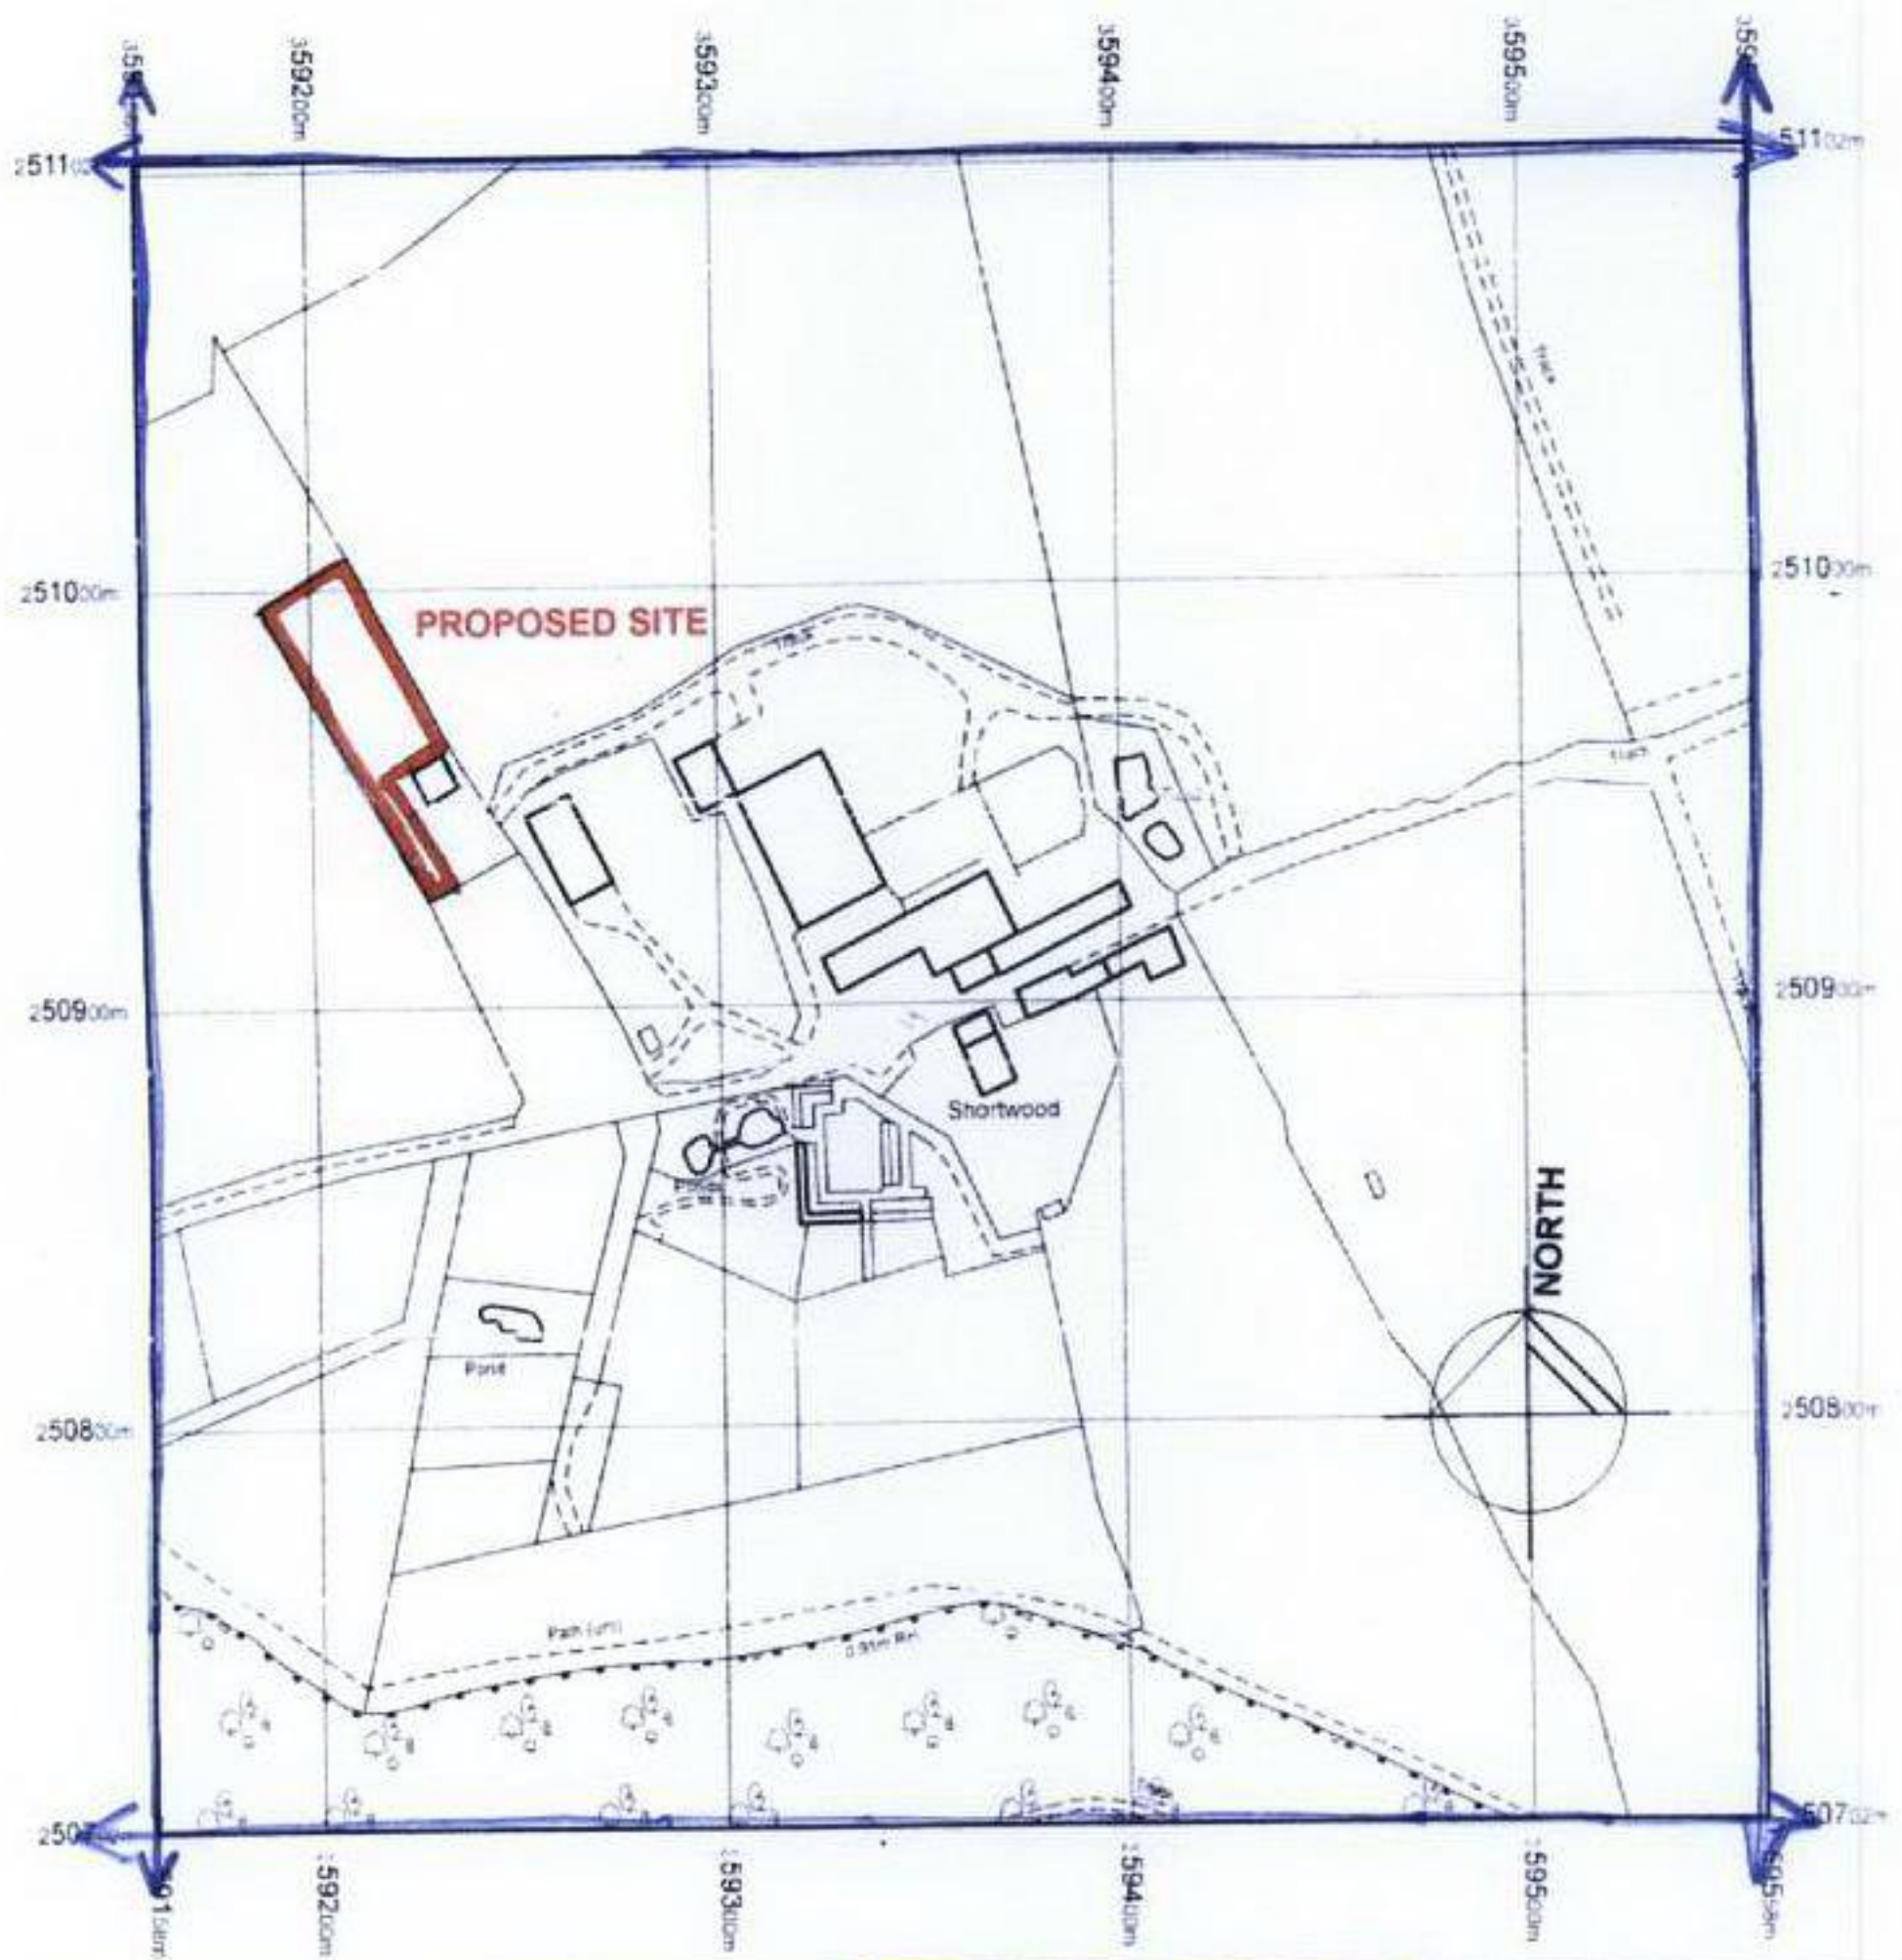

HEREFORDSHIRE COUNCIL
PLANNING SERVICES
DEVELOPMENT CONTROL

24 SEP 2003

To: Ms. G. Legge

Ack'd: 24/09/2003 FRD: 24/09/2003