



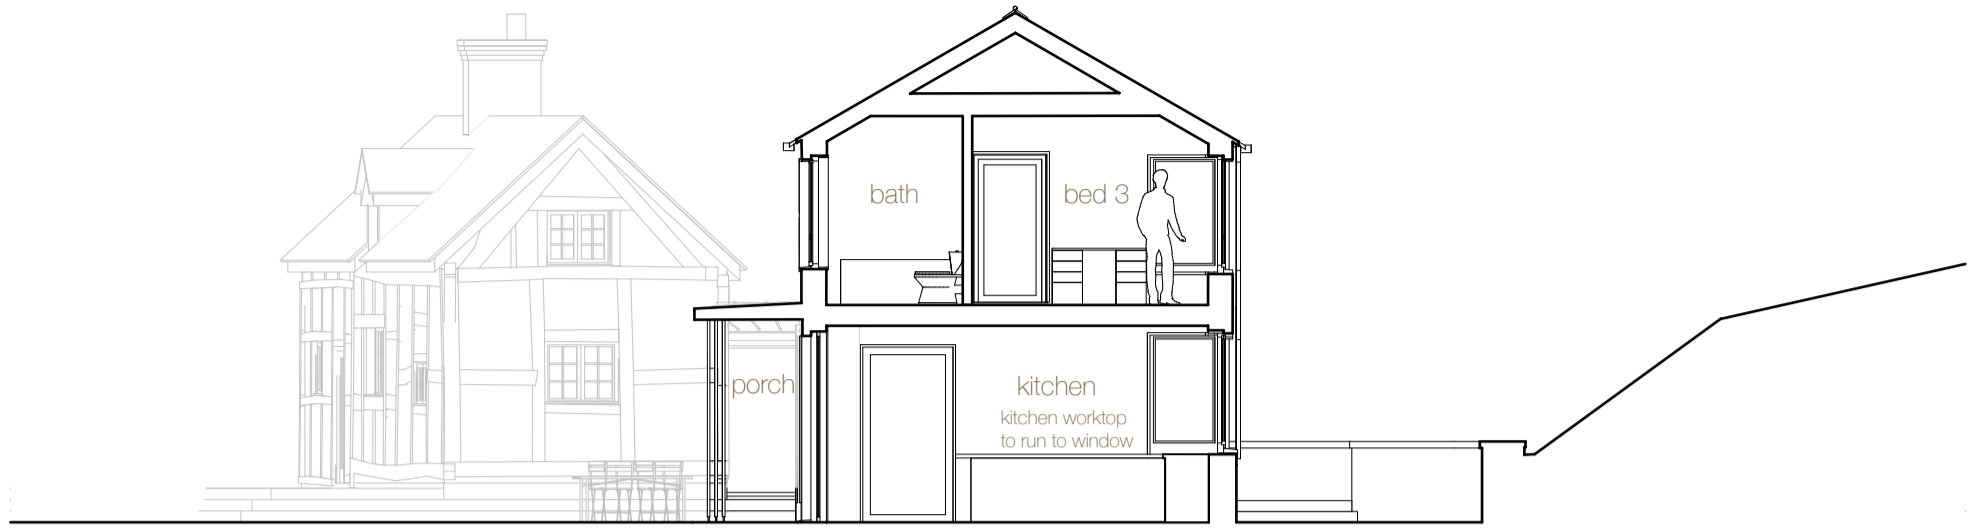


1. Cross Section through Bed 3

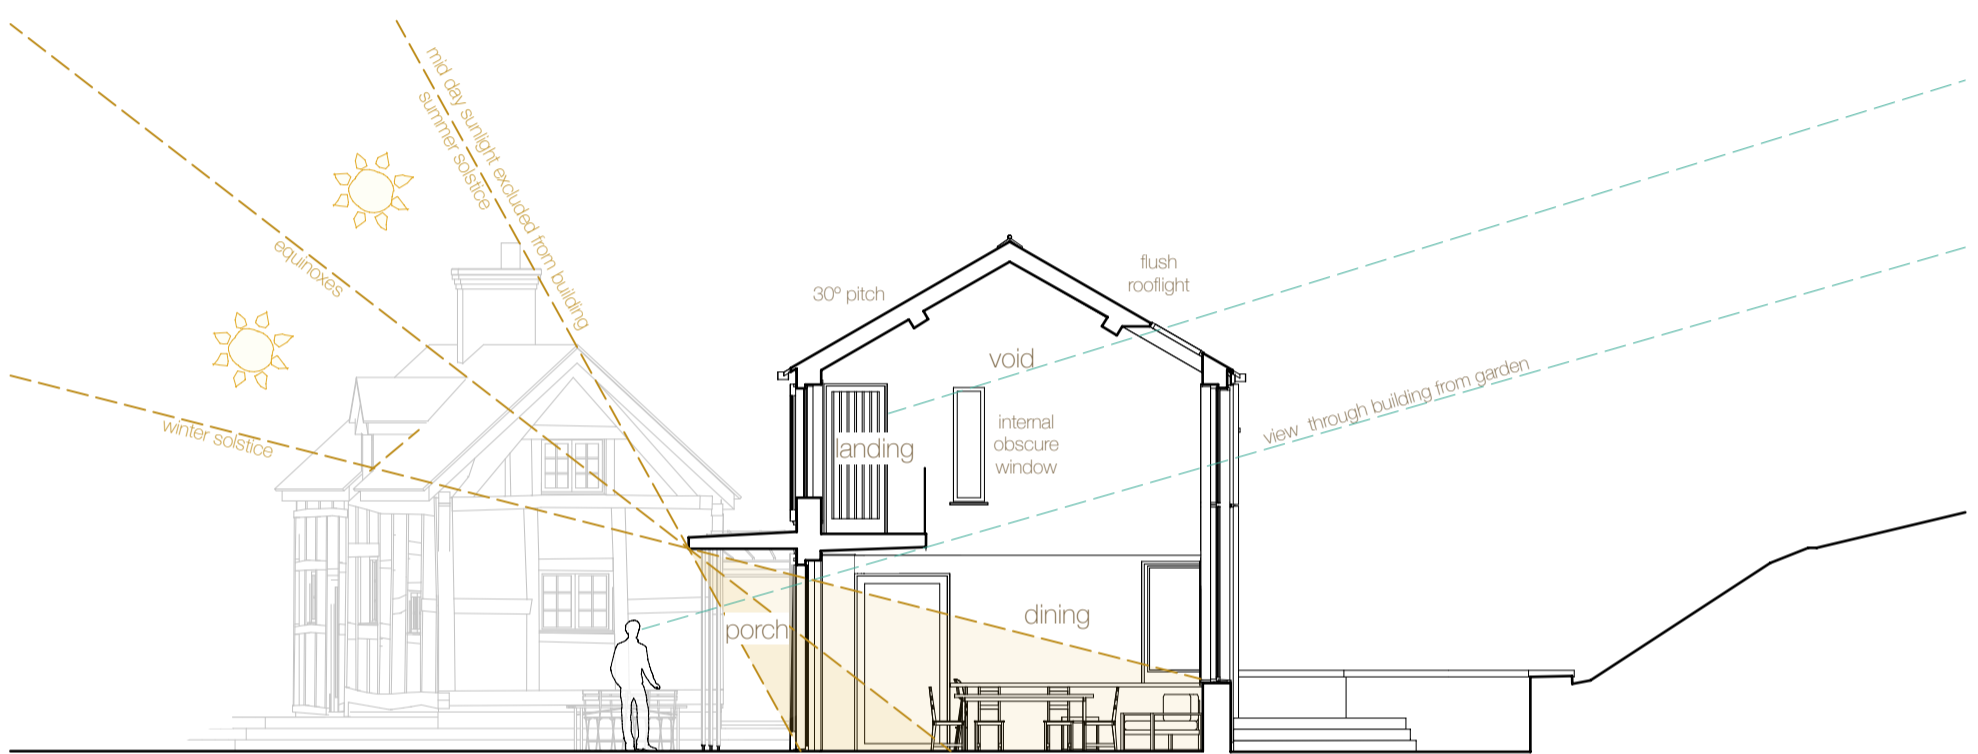

2. Cross Section through Void



3. Cross Section through Bed 2

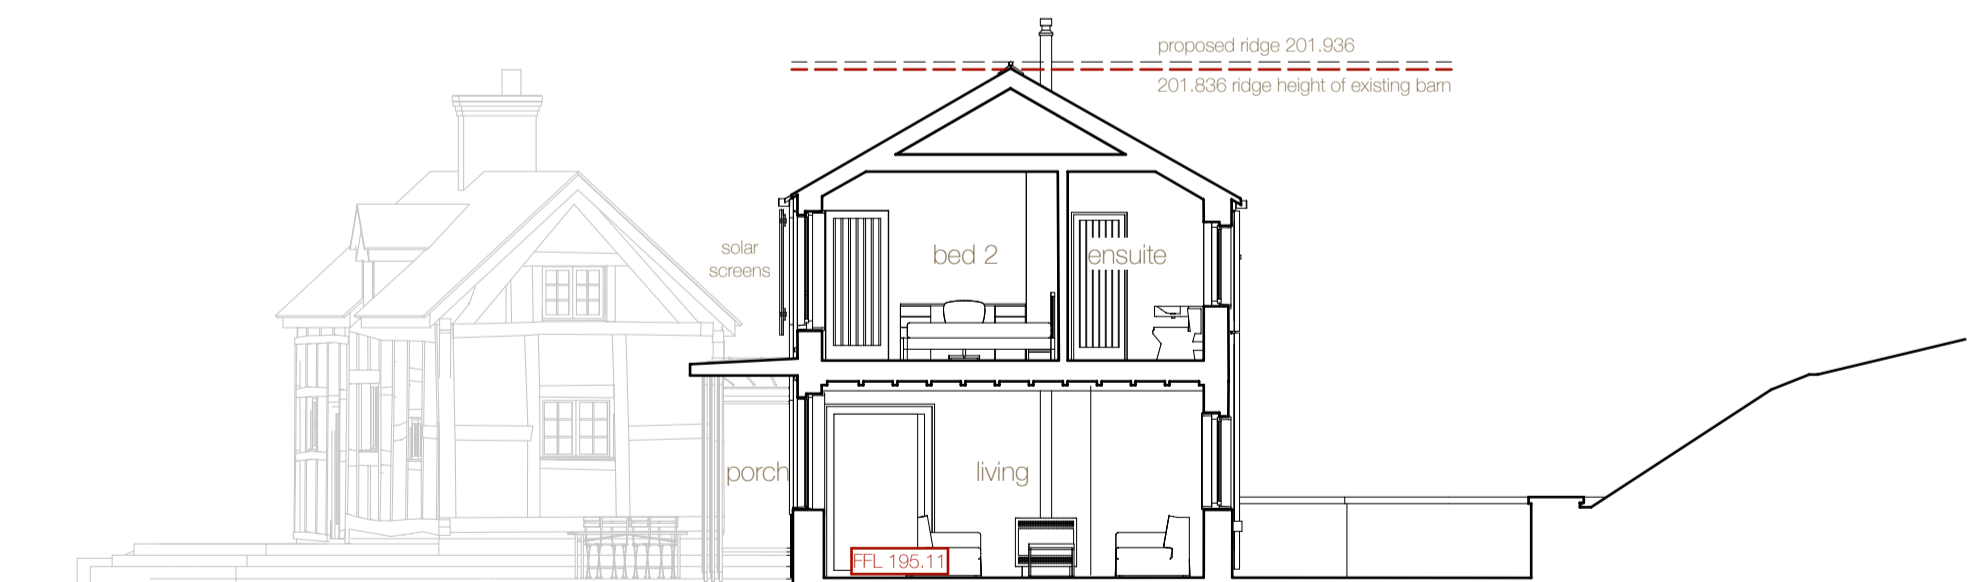

C. Revised  
B. Updated  
A. Updated

July.24  
Jan.24  
Dec.23

Woodbatch Cottage, Deerfold,  
Herefordshire, SY7 0EF

Mr N Dawes

Proposed Cross Sections - Planning

Lorraine Whistance DipArch MCIAT  
Chartered Architectural Technologist

01544 350 869

email@lorrainewhistance.co.uk

Bank House New Radnor Powys LD8 2SL



1:100 @ A3 August.23 21-1065-30C