


Southcon (Kingstone) Limited

Gooses Foot Business Park
Kingstone Hereford HR2 9HY
Tel: 01981 251251 Fax: 01981 251255

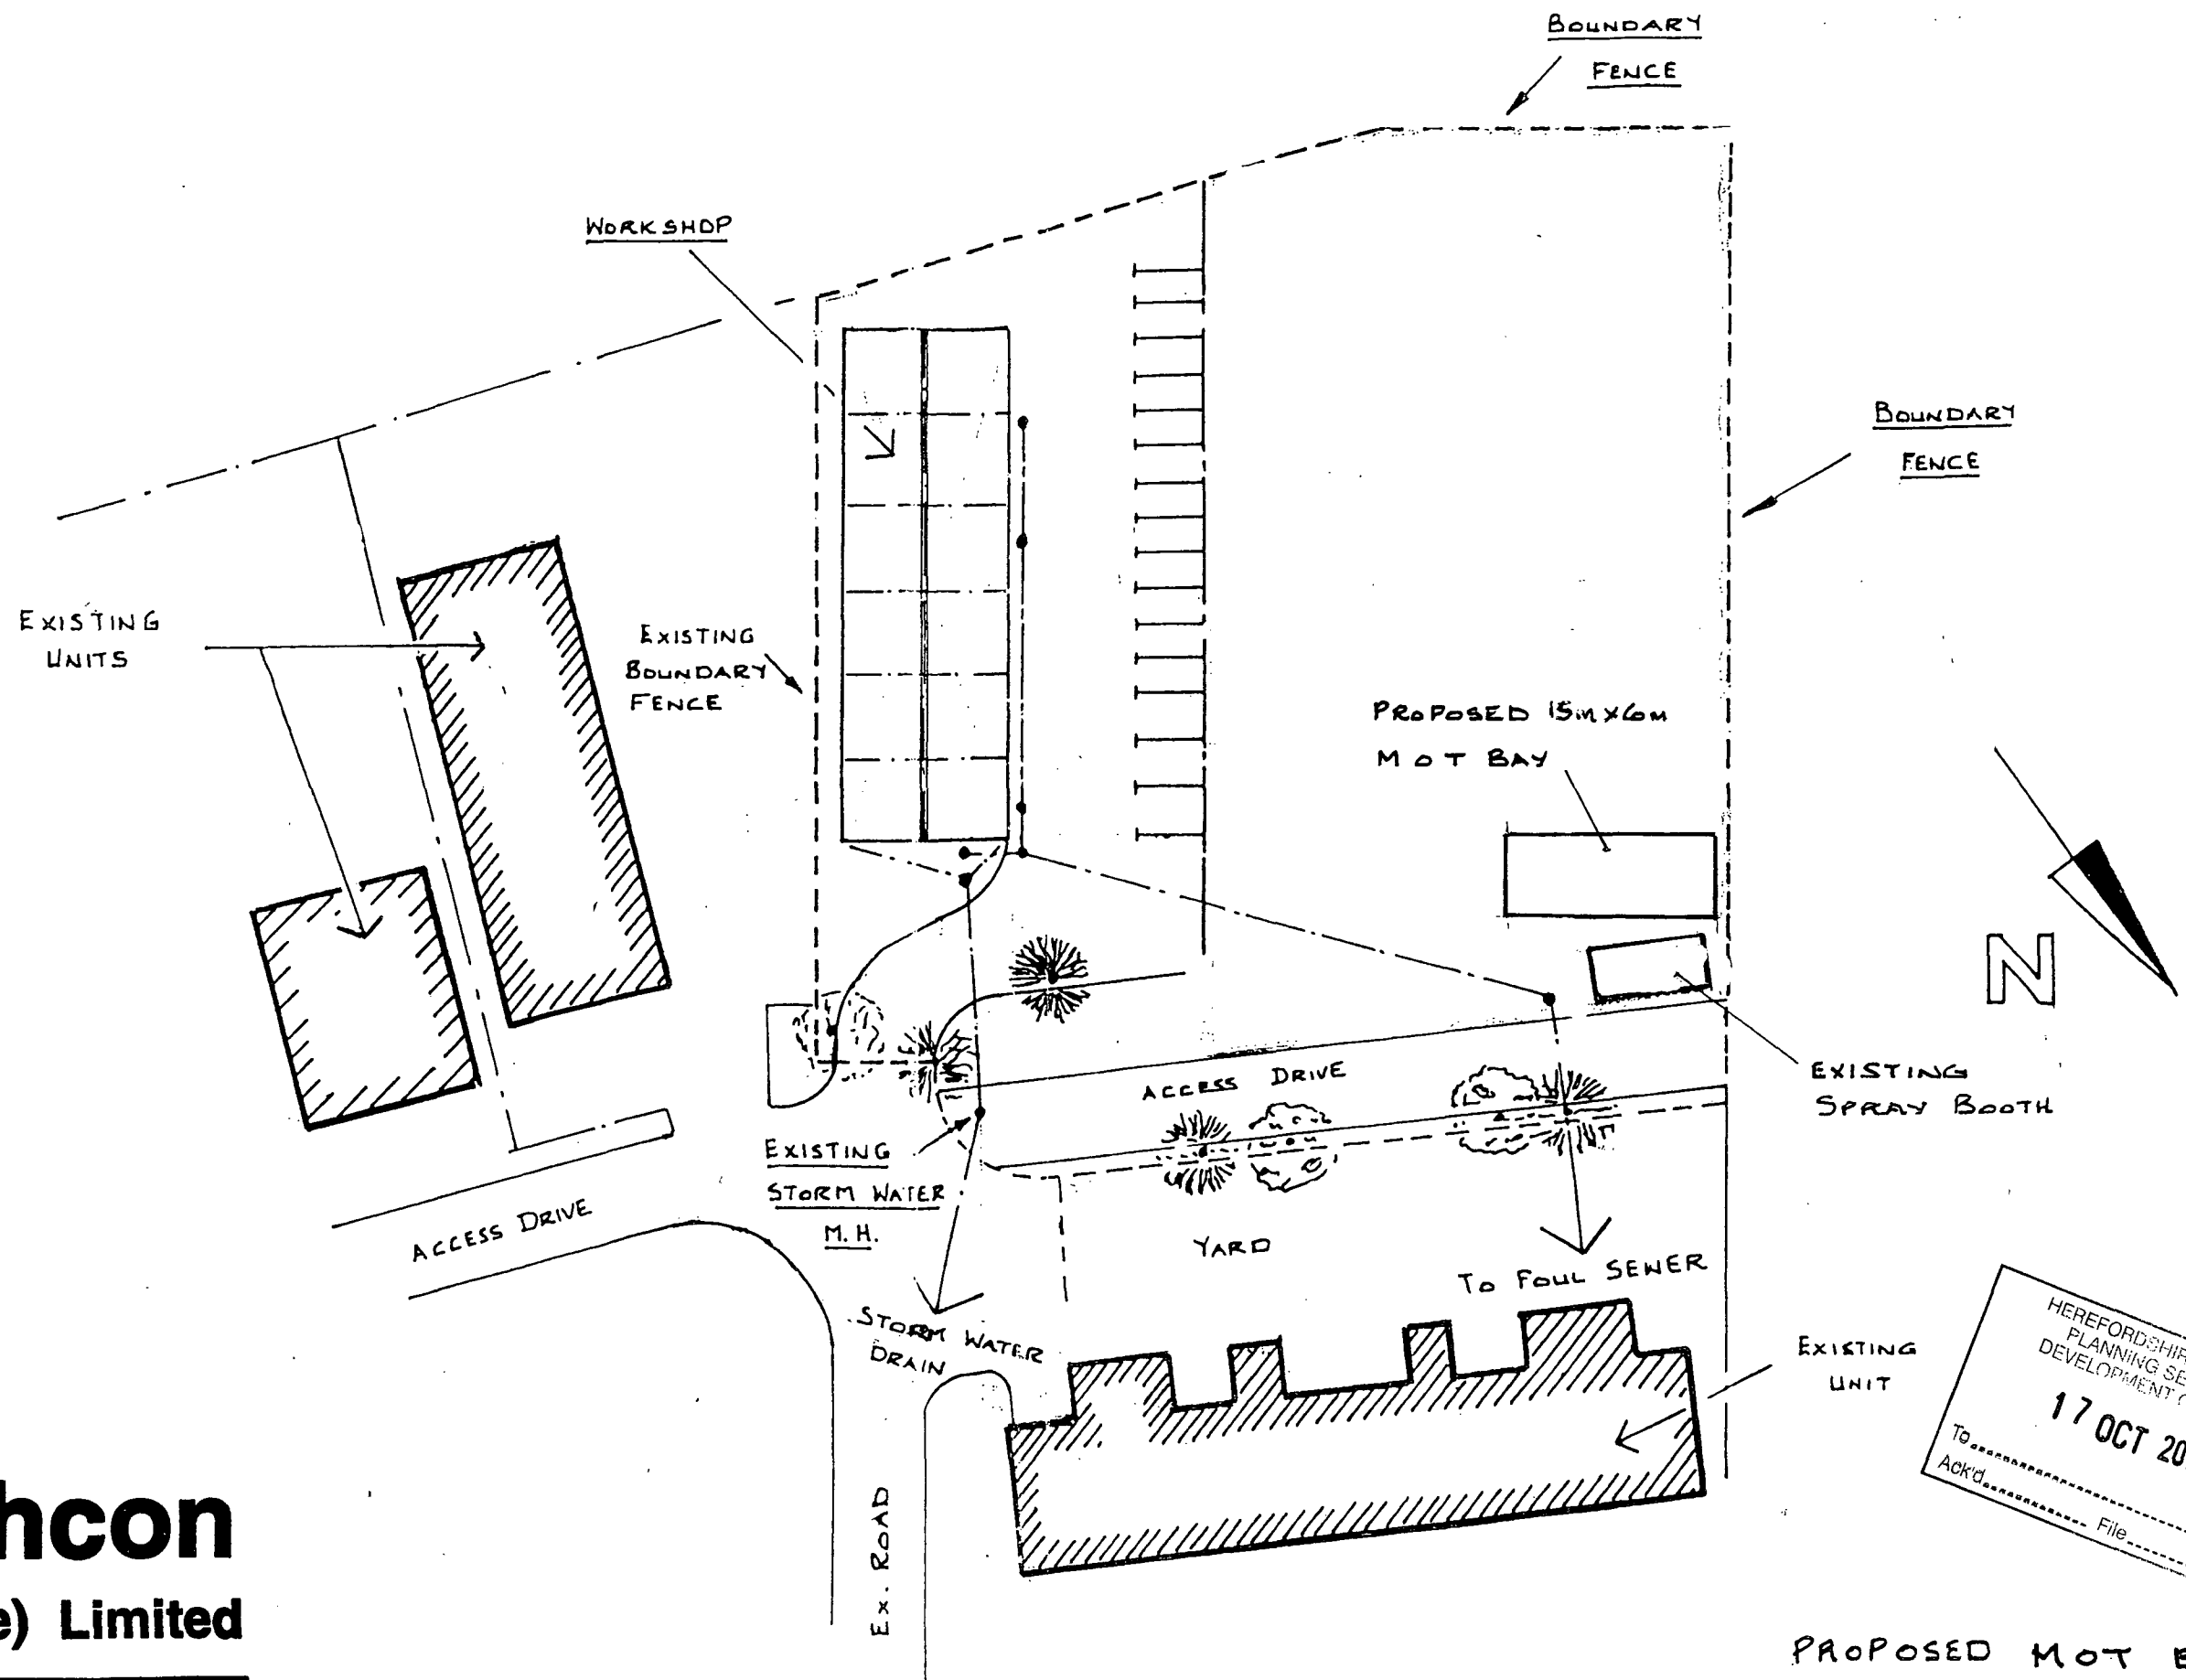

BLOCK PLAN - SCALE 1:500

PROPOSED MOT BAY FOR
B C WATKINS CAR SERVICES
GOOSSES FOOT
KINGSTONE, HEREFORD HR2 9HY
J721-9A400