




**Bat Mitigation Plan**  
1 : 50

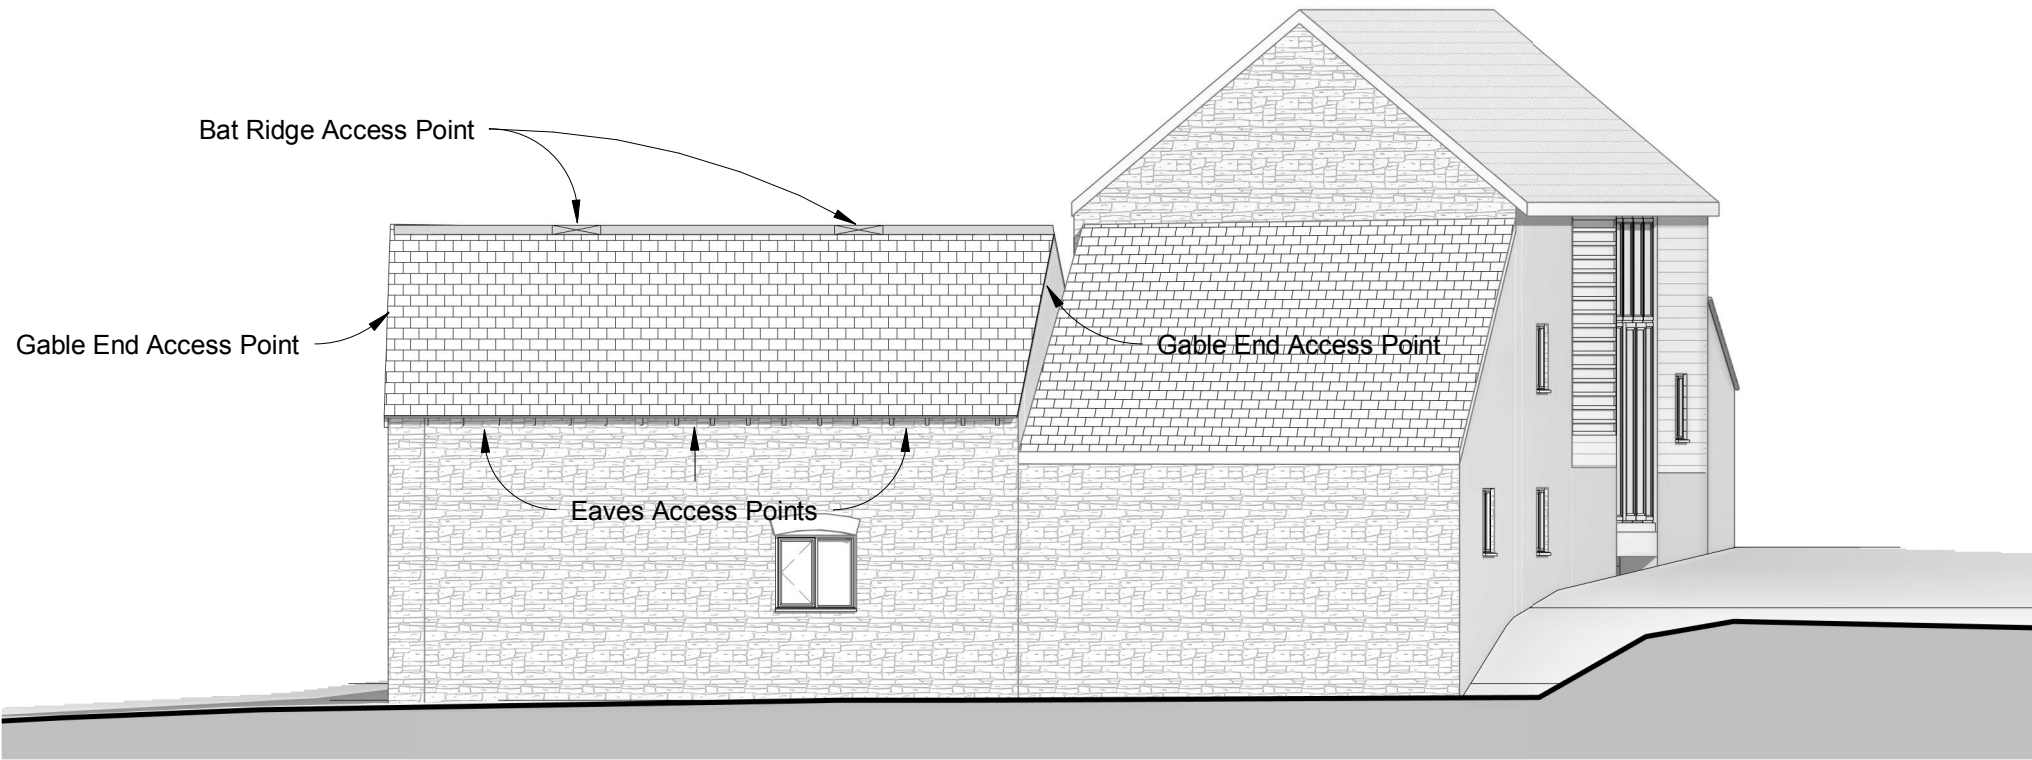

**Field Elevation**  
1 : 100

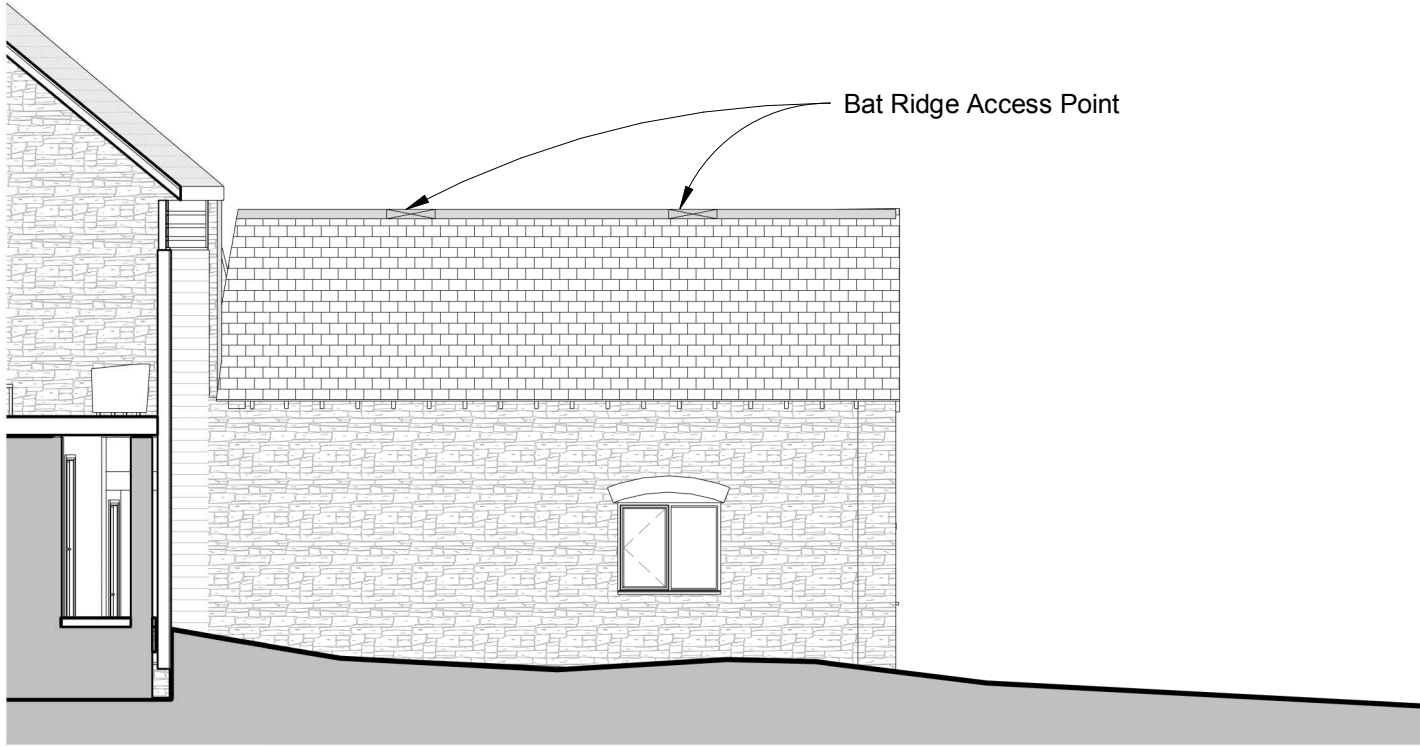

**Courtyard Elevation**  
1 : 100

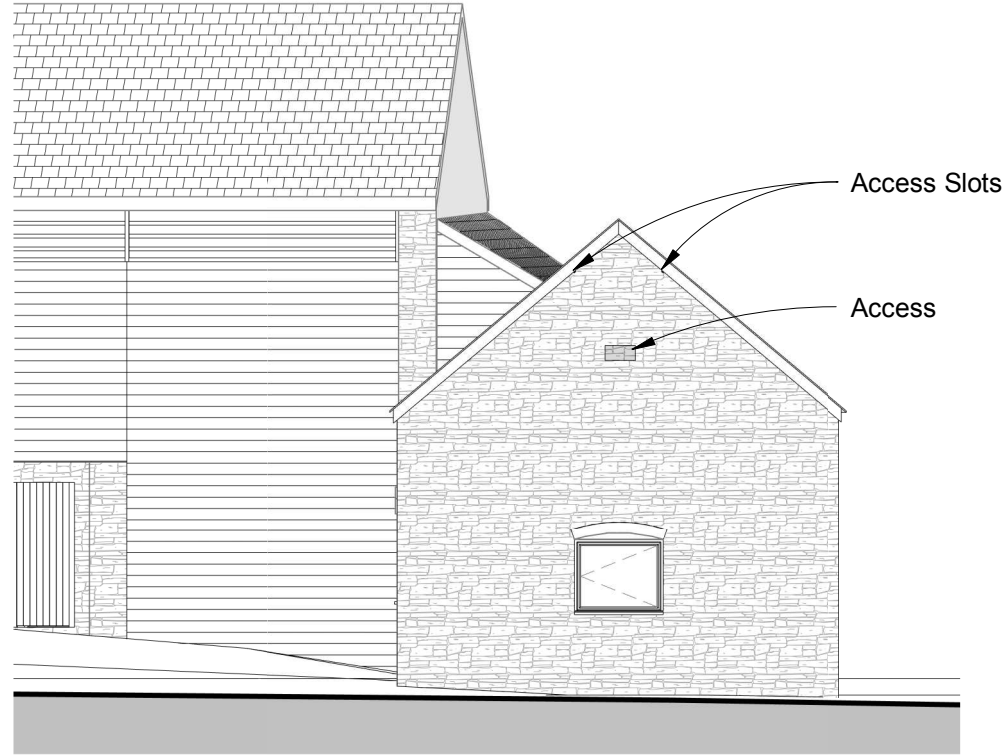

**Granary Gable**  
1 : 100

**Barn Conversion**

Mrs D Wood

Pitt Farm, Pitt Lane,  
Dorstone, Herefordshire,  
HR3 6BL

**Bat Mitigation**

**10**

Project number 14-019

Revision

Phase Checker

Scale As indicated & A2

1 Fine Street  
Peterchurch  
Herefordshire  
HR2 0SN

Tel: 01981 550550  
Email: enquiries@bernardeacock.com



**Bernard Eacock Ltd**  
Planning & Architectural Services

Email: info@bernardeacock.com  
Web: www.bernardeacock.com

Drawn by Author

22 Jan 2020