


SITE LAYOUT PLAN

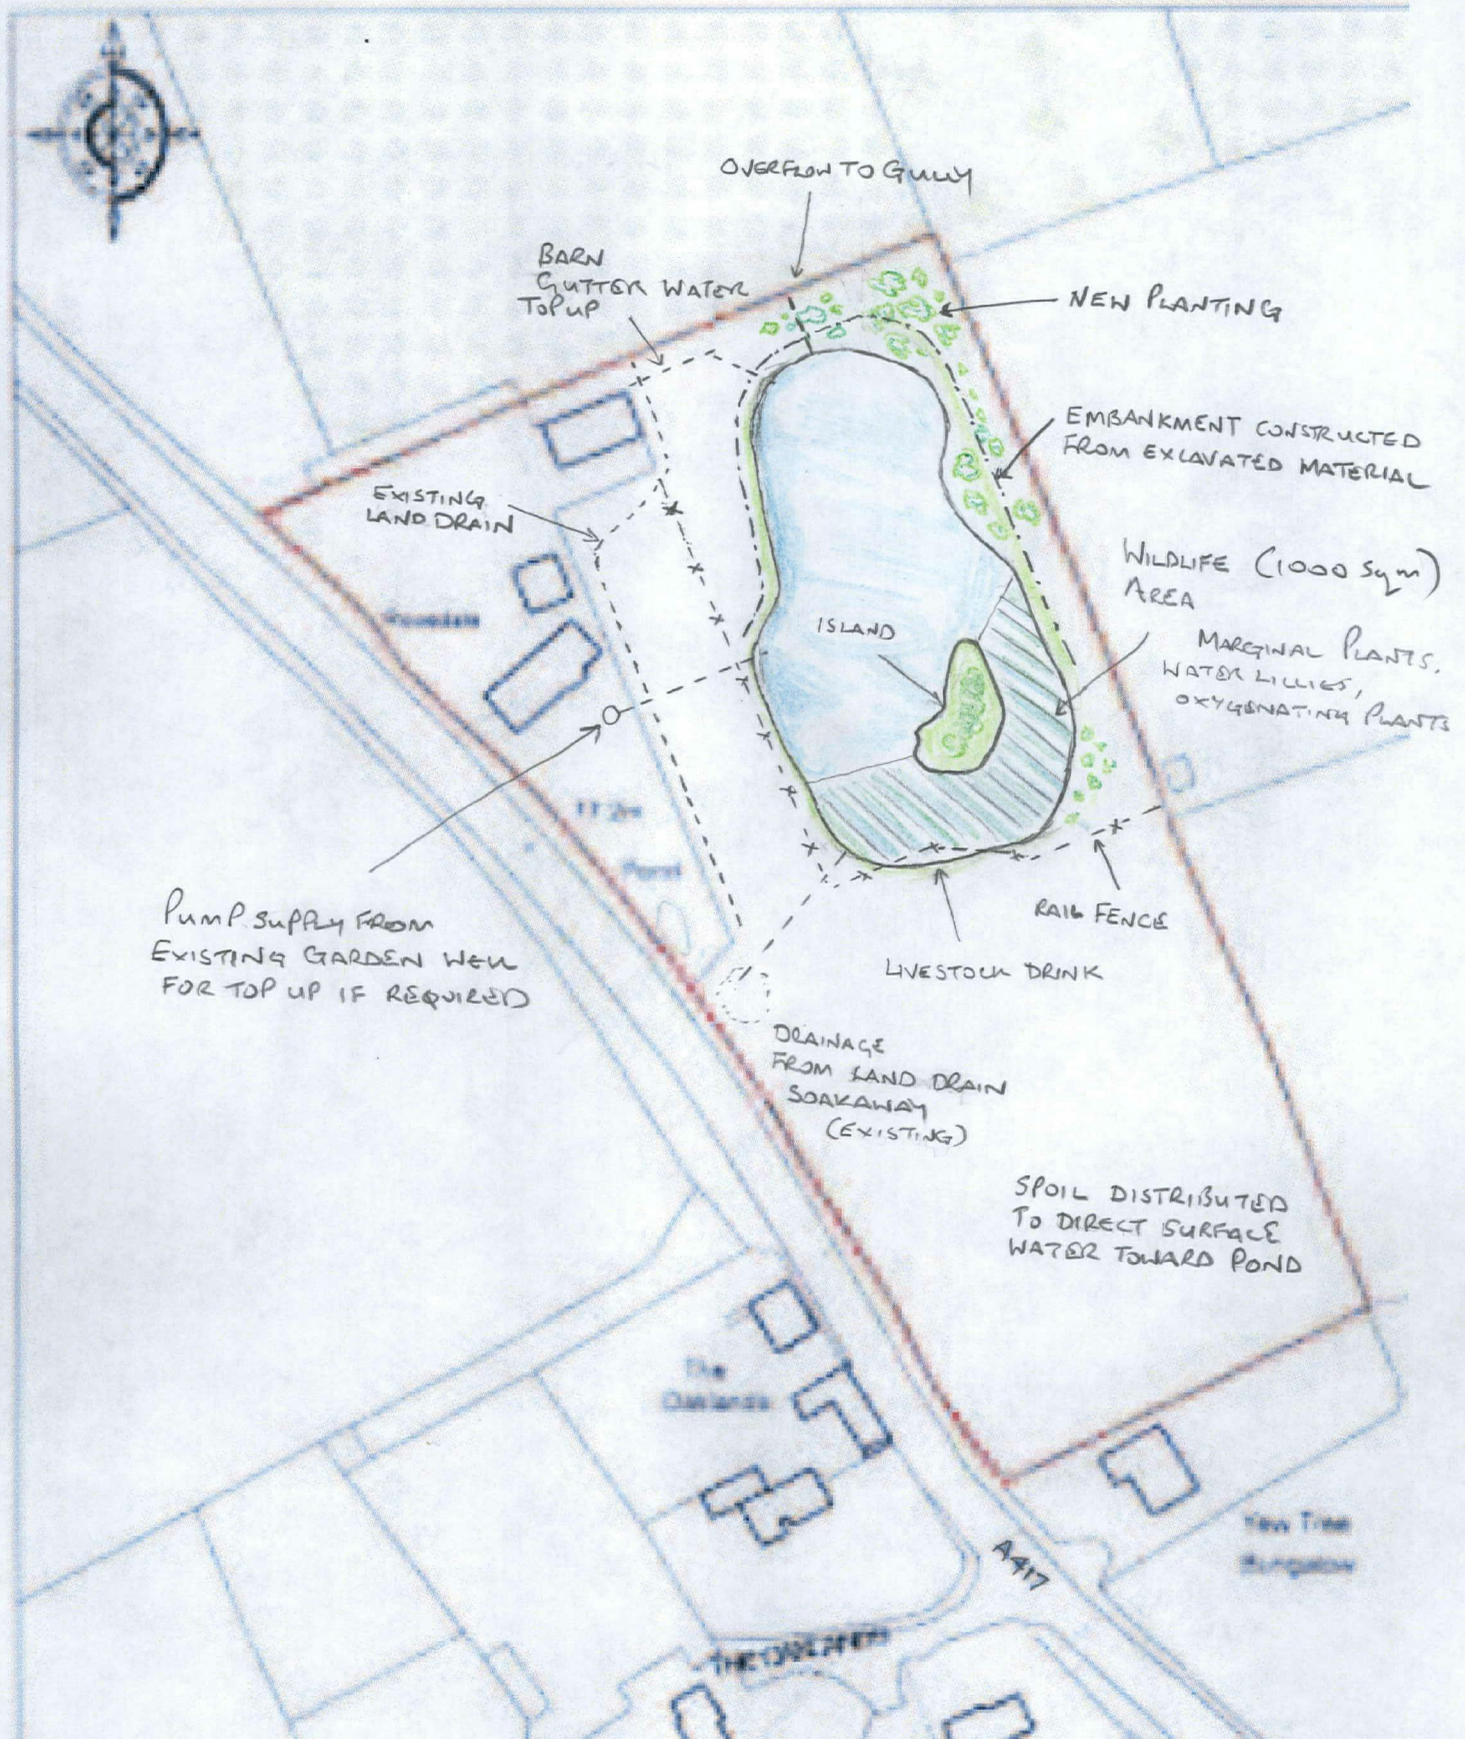

SCALE 1:1150

HEREFORDSHIRE COUNCIL
PLANNING SERVICES
DEVELOPMENT CONTROL

7 - JAN 2013

To _____
Ack'd _____ File _____