
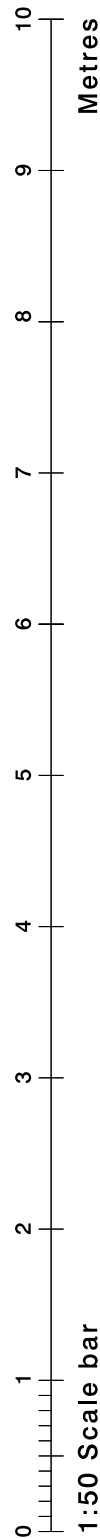


Sign 1 - Scale 1:50  
DT2 12m totem

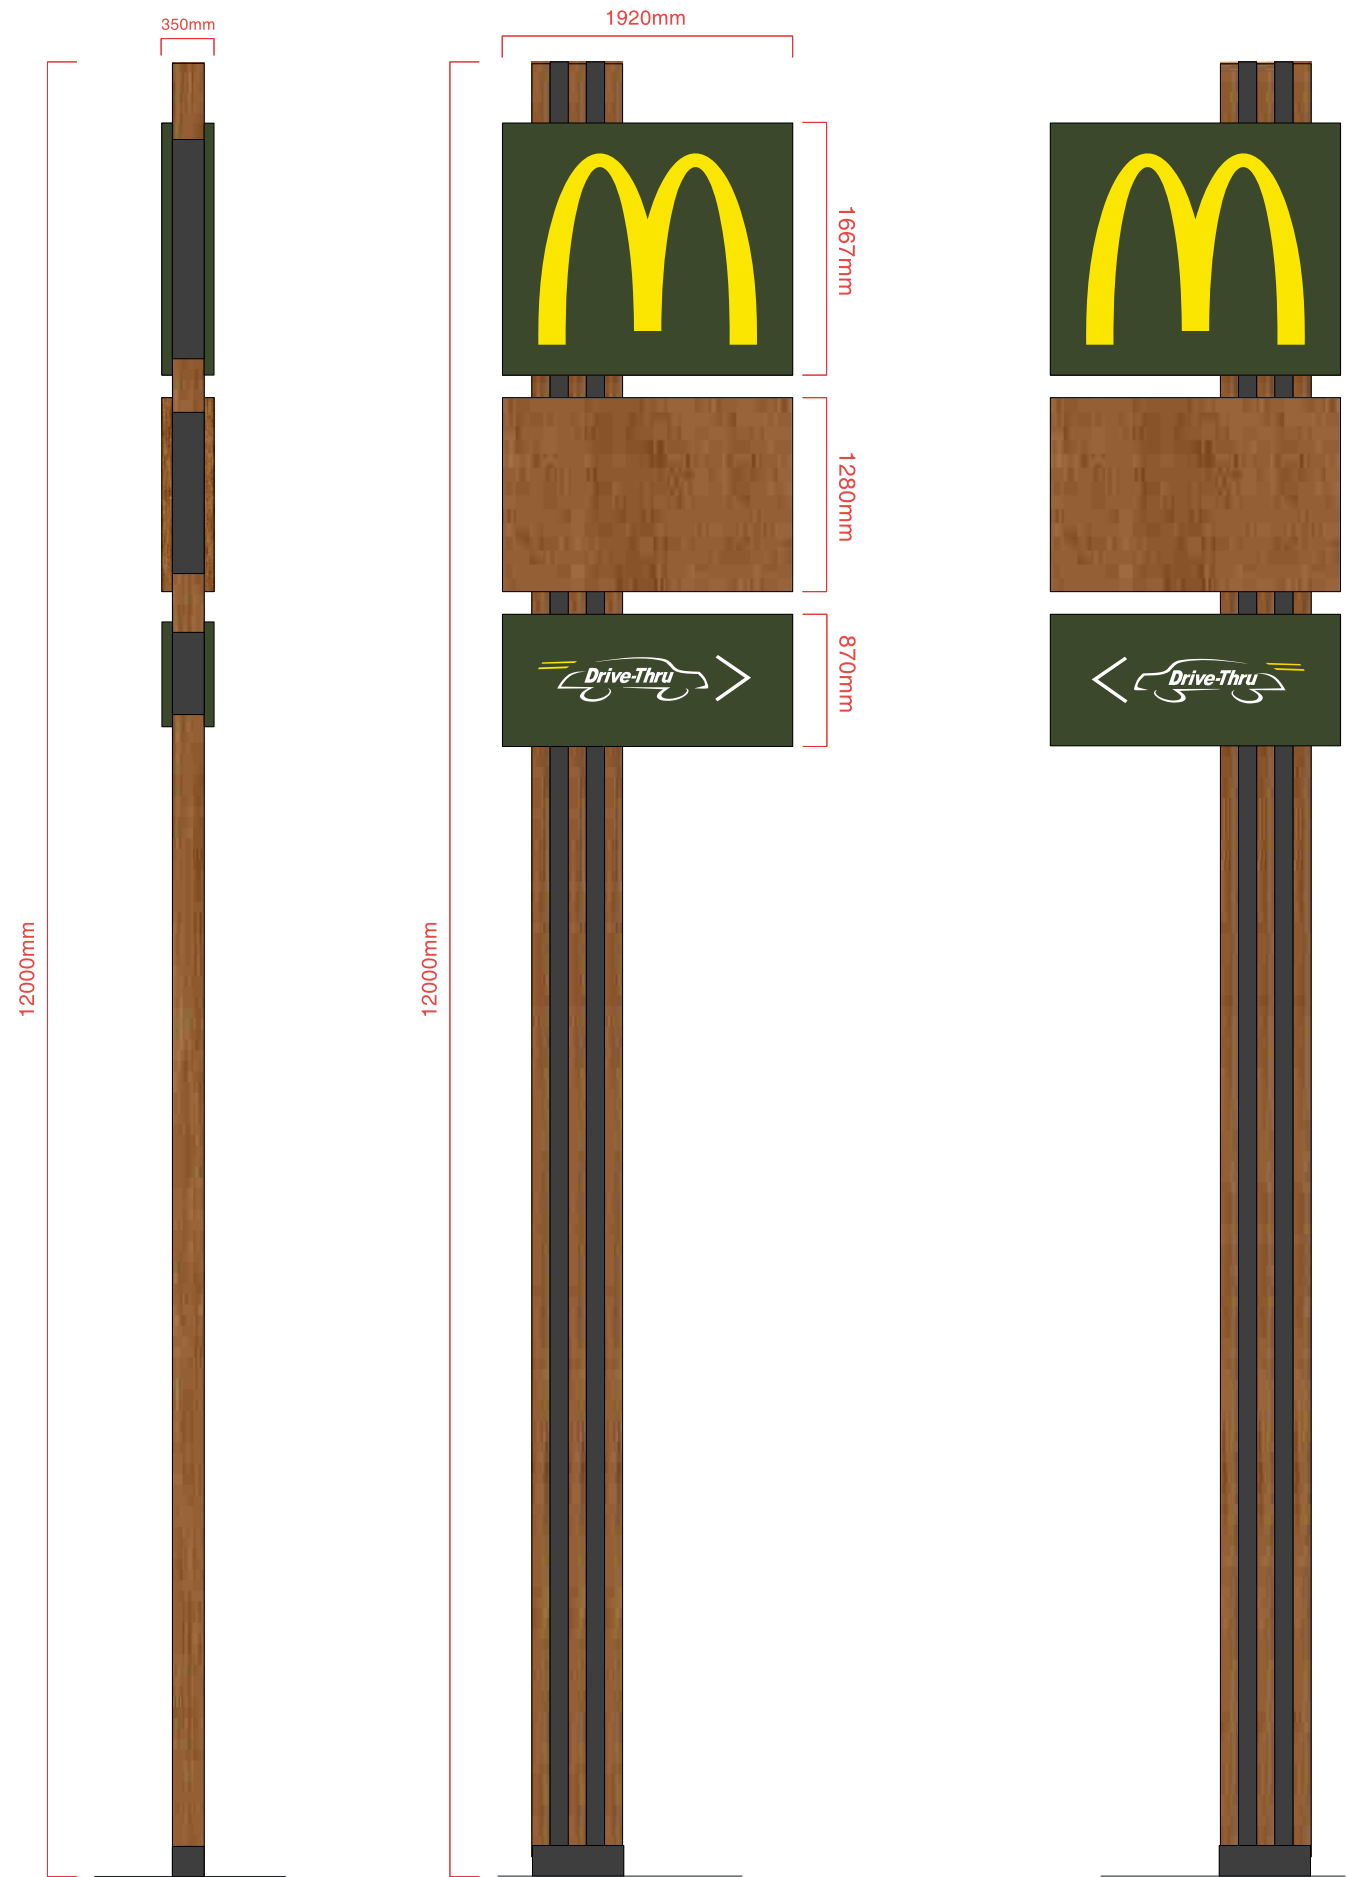

Site  
McDonald's,  
Various

Job Number  
98748A Page 2

Drawing Location  
U:\2019\2019 Drawings\McDonalds\

Scale  
as shown @ A3  
Issue / Rev  
1

Drawn By  
AL  
Checked By  
PM

Sales Rep  
ARB  
Date  
27/08/2019



BUTTERFIELD SIGNS LTD  
174 Sunbridge Rd  
Bradford  
West Yorkshire  
BD1 2RZ  
Tel: 01274 722244  
Fax: 01274 848996  
Web: [www.butterfieldsigns.co.uk](http://www.butterfieldsigns.co.uk)