


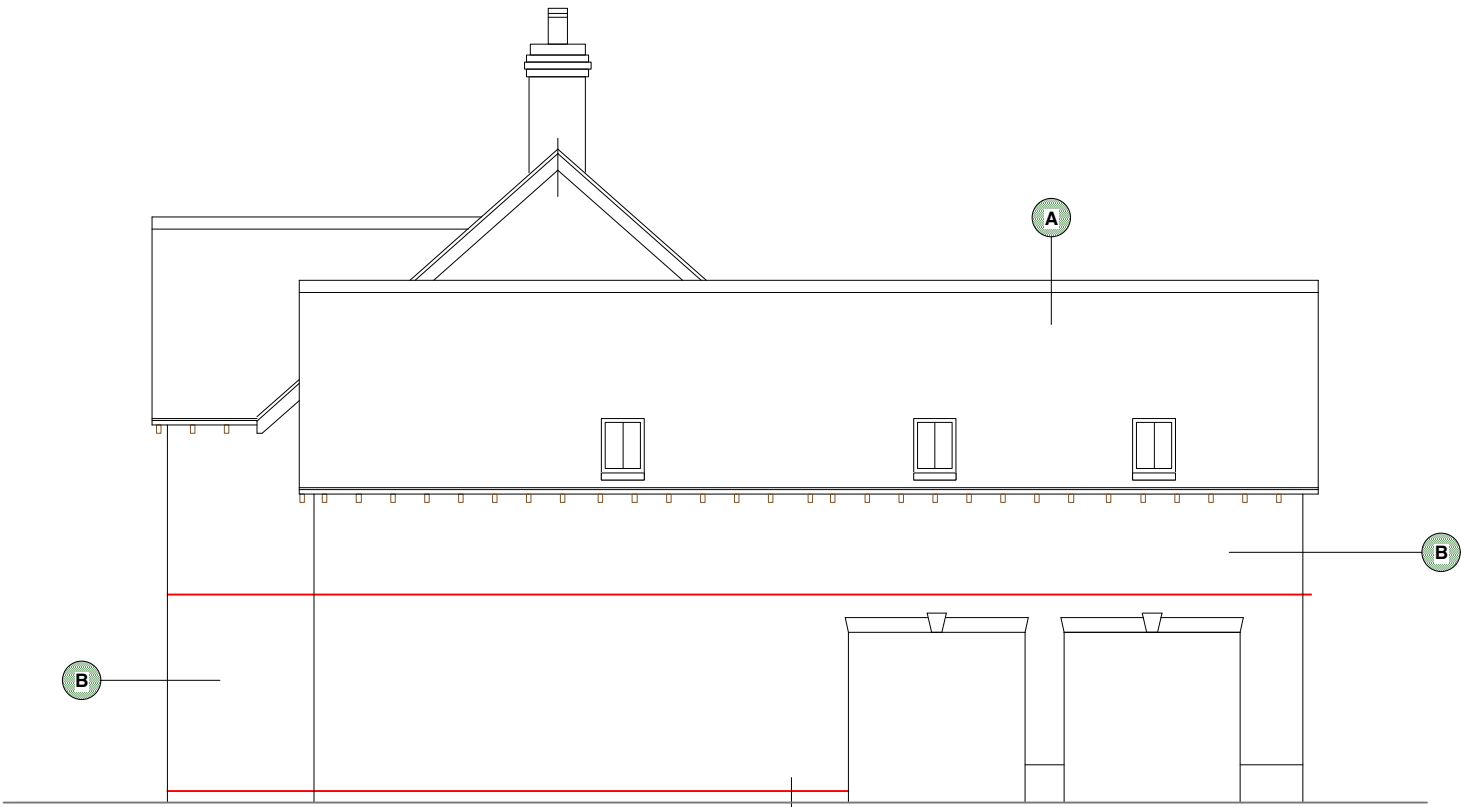

E a s t e l e v a t i o n



S o u t h e l e v a t i o n


- A** Slavaged Double Roman clay tiles
- B** Local stone



N o r t h e l e v a t i o n



W e s t e l e v a t i o n

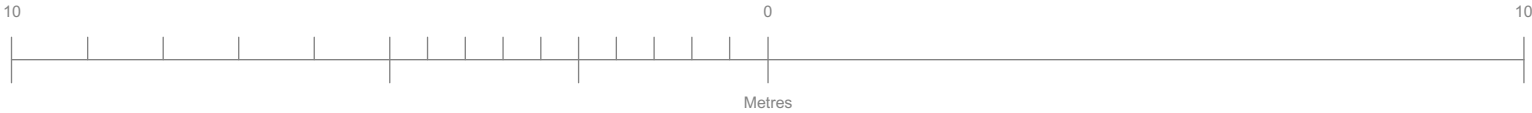

THOMAS MARGRETT Architecture & Design Proposed Farm House at Home Farm, Bishopswood, Ross on Wye, HR9 5QZ. For Mr R. Freeman. Elevations as proposed.	<small>Old Field Barn Hope Mansell Ross-on-Wye Herefordshire HR9 5TJ Telephone 01899 750265 01592 232 922</small>	<div><div>■ This is not a complete working drawing: for Planning and Building Regulation use only. Additional information my be required as the work proceeds.</div><div><input type="checkbox"/> This is a scheme based on an enlarged O.S. extract and as such is subject to a site survey.</div><div><div>■ Services and ground investigations were not available at the date of this drawing.</div><div>■ Crown Copyright Reserved. This drawing is for use only with named site and is Copyright.</div></div></div>	<div>May 2020 Scale 1:100 @ A2</div> <div><div>■ Preliminary</div><div><input type="checkbox"/> First issue</div><div><input type="checkbox"/> Revision</div></div> <div>Drawing No 1707.11</div>
---	--	--	--