


North West

South West

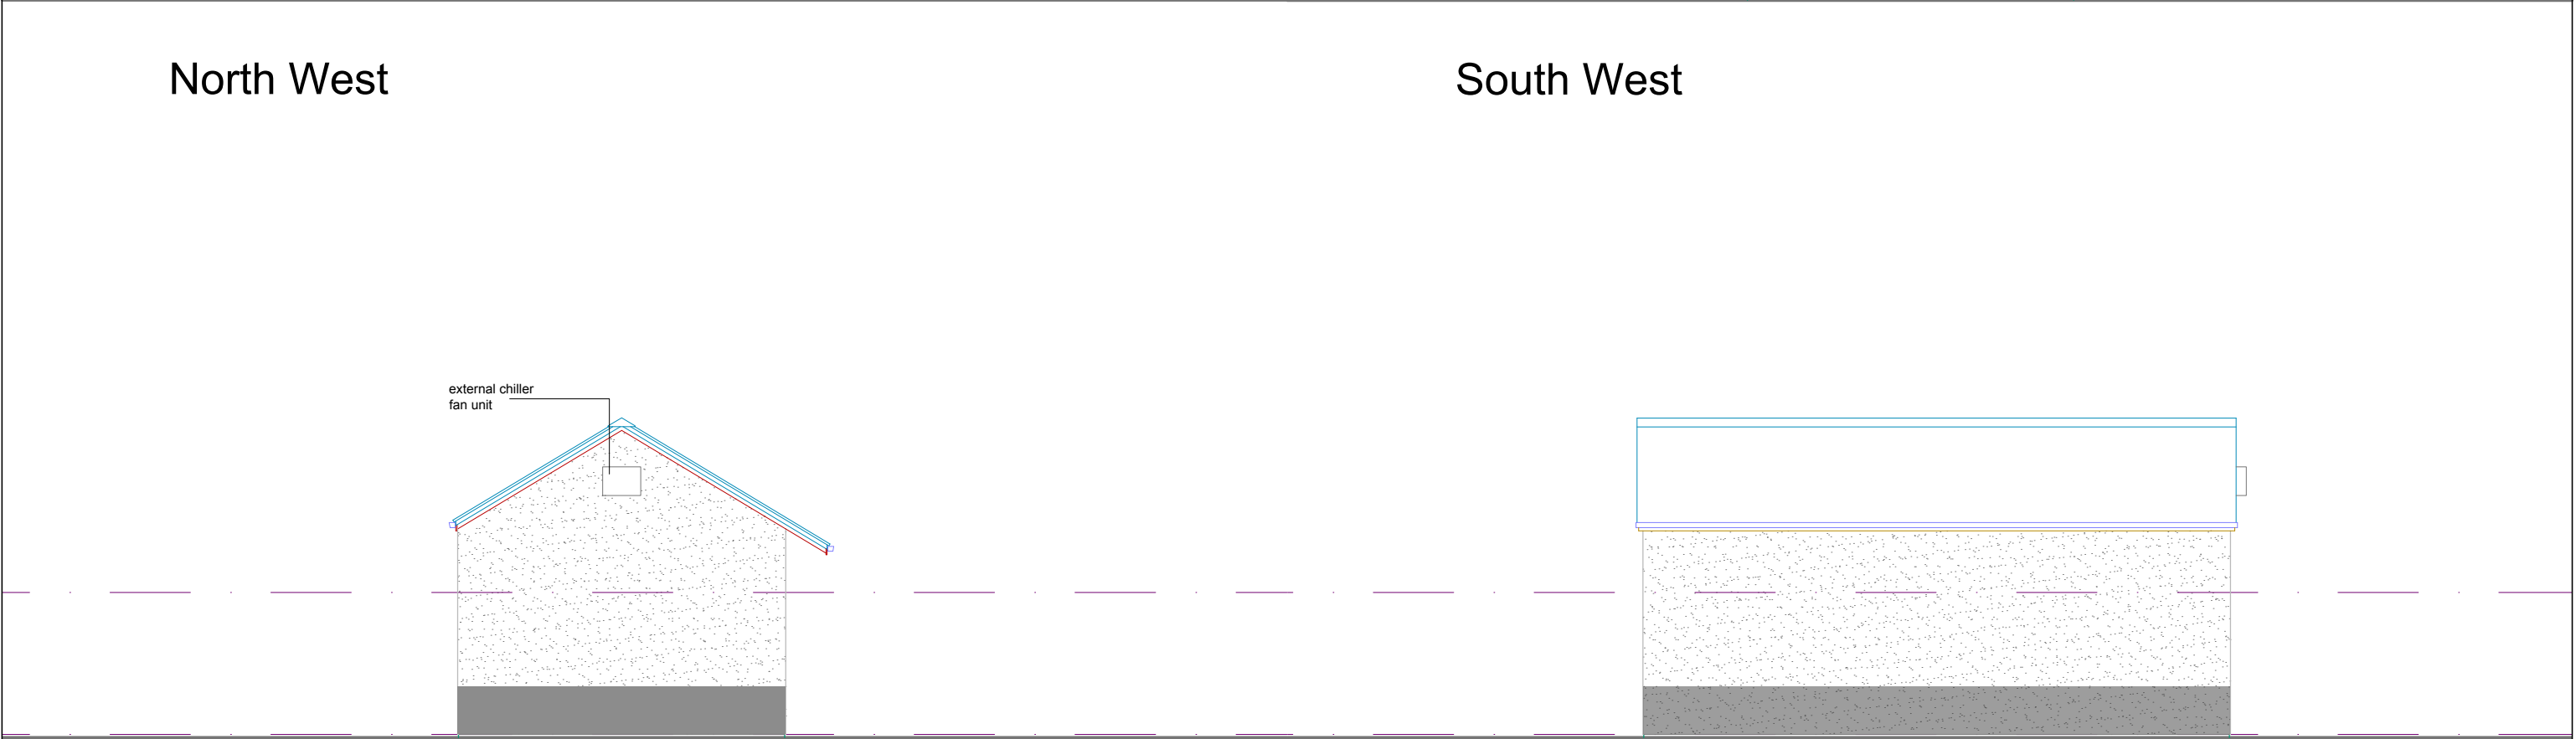

North East

South East

Elevations



Check all dimensions on site prior to commencement. Any discrepancies to be reported immediately to derrick whittaker architect.

This drawing, its contents, and all information contained therein is protected by copyright. It may be used once only for its intended purpose under a contract with derrick whittaker architect but specifically not for any other use or purpose. The Client & his/her agent are responsible for ensuring that final construction and detailing conforms to BS8000 (min), NHBC & Local Authority requirements - where applicable - and that compliance with the Disability Discrimination Act (2004) is satisfied.

This drawing is produced for Planning application purposes only and does not constitute Construction Information.

revision:

derrick whittaker architect



1 FARJEON CLOSE, NEW MILLS, LEDBURY,  
HEREFORDSIRE. HR8 2FU  
TEL: 01531 634180  
e-mail: derrickwhittaker@btinternet.com www.dwhittakerarchitect.co.uk

project:

Proposed Detached Garage at  
2 White Hart Cottages, Aston Crews, Ross-on-Wye  
for Mr C Smith

drawing:

PROPOSED ELEVATIONS

drawn by:	scale:	date:
DW	1:100 @ A3	Sept '23
job no:	drawing no:	revision:
22_488	/SK02	