


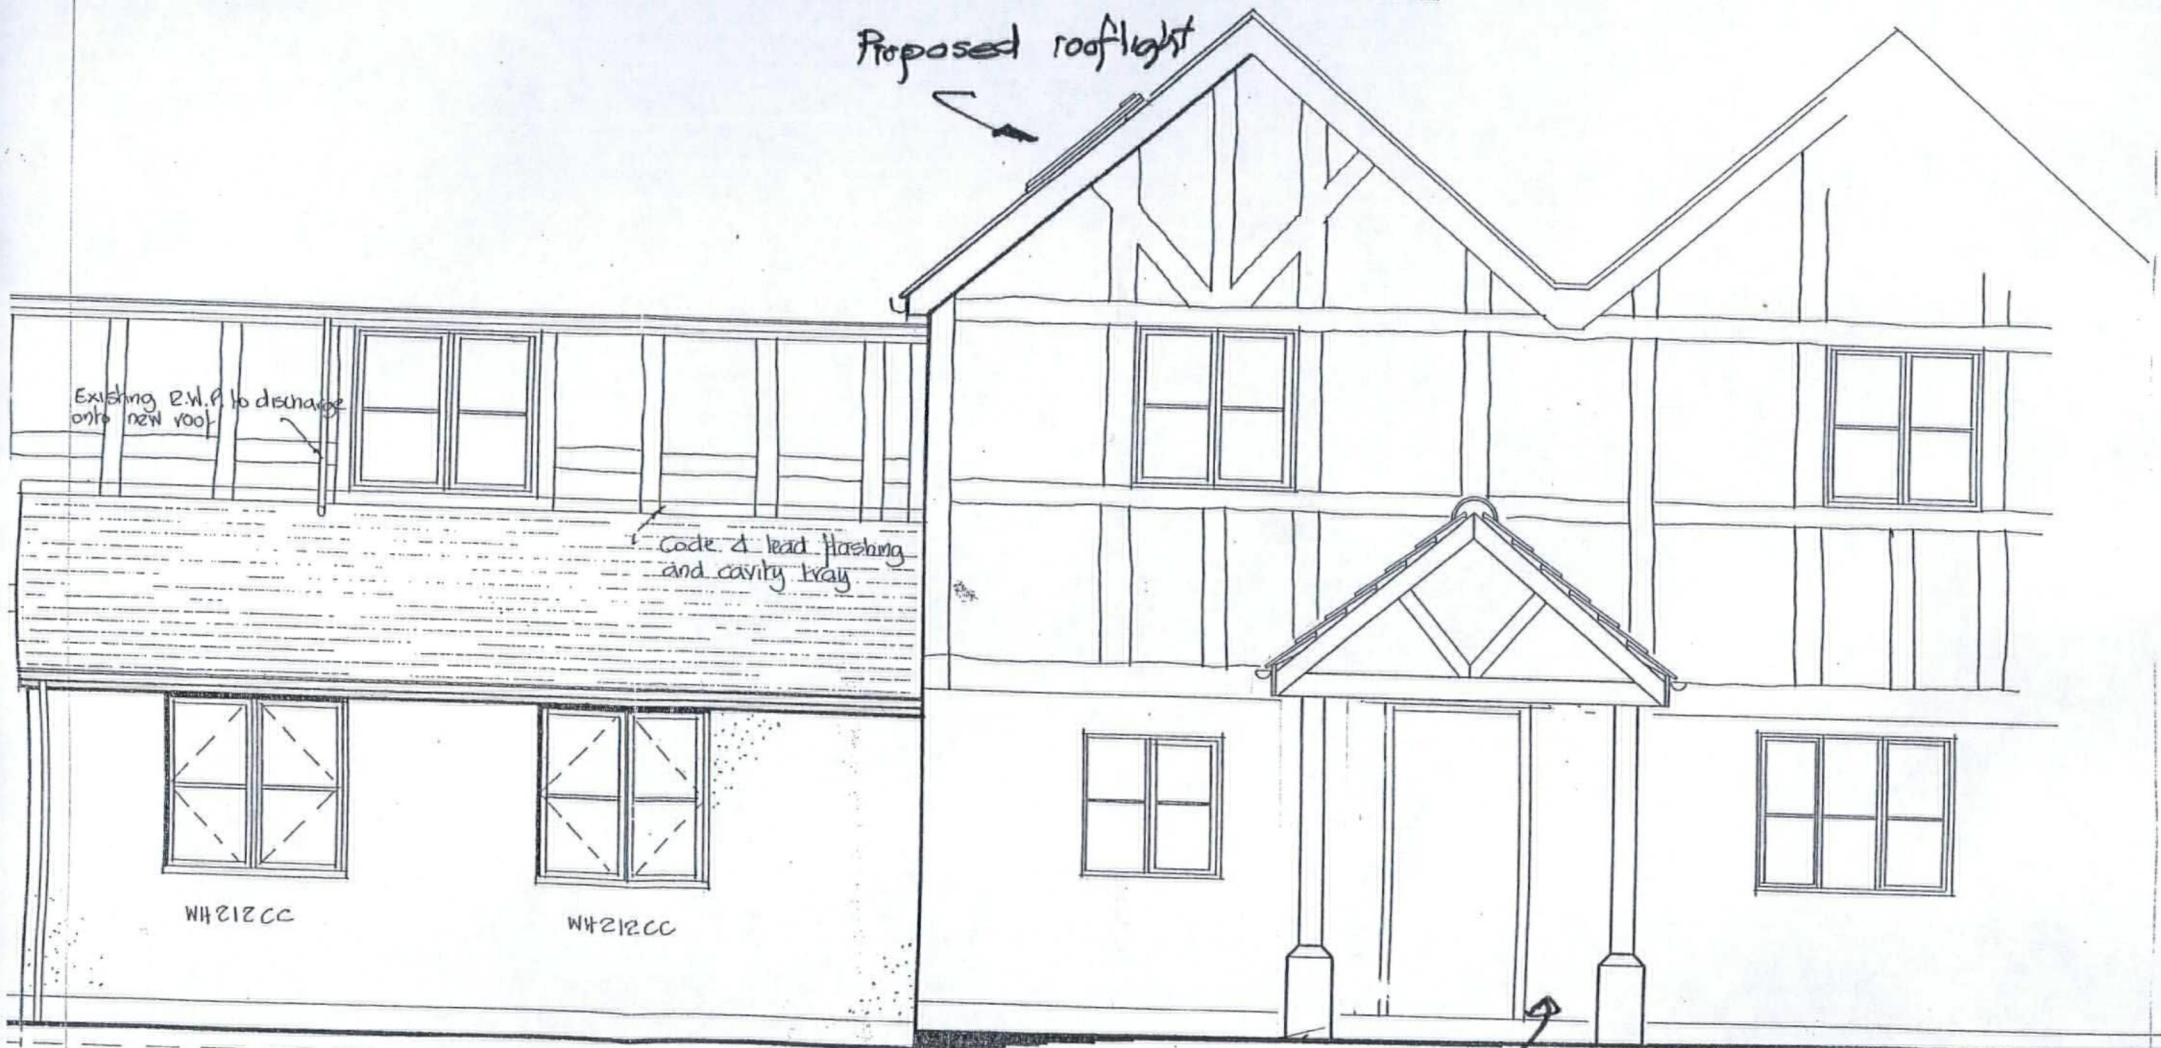

PROPOSED

vest elevation Scale:- 1:50

HERFORDSHIRE COUNCIL
PLANNING SERVICES
DEVELOPMENT CONTROL

01 SEP 2017

To.....
Ack'd..... File.....