


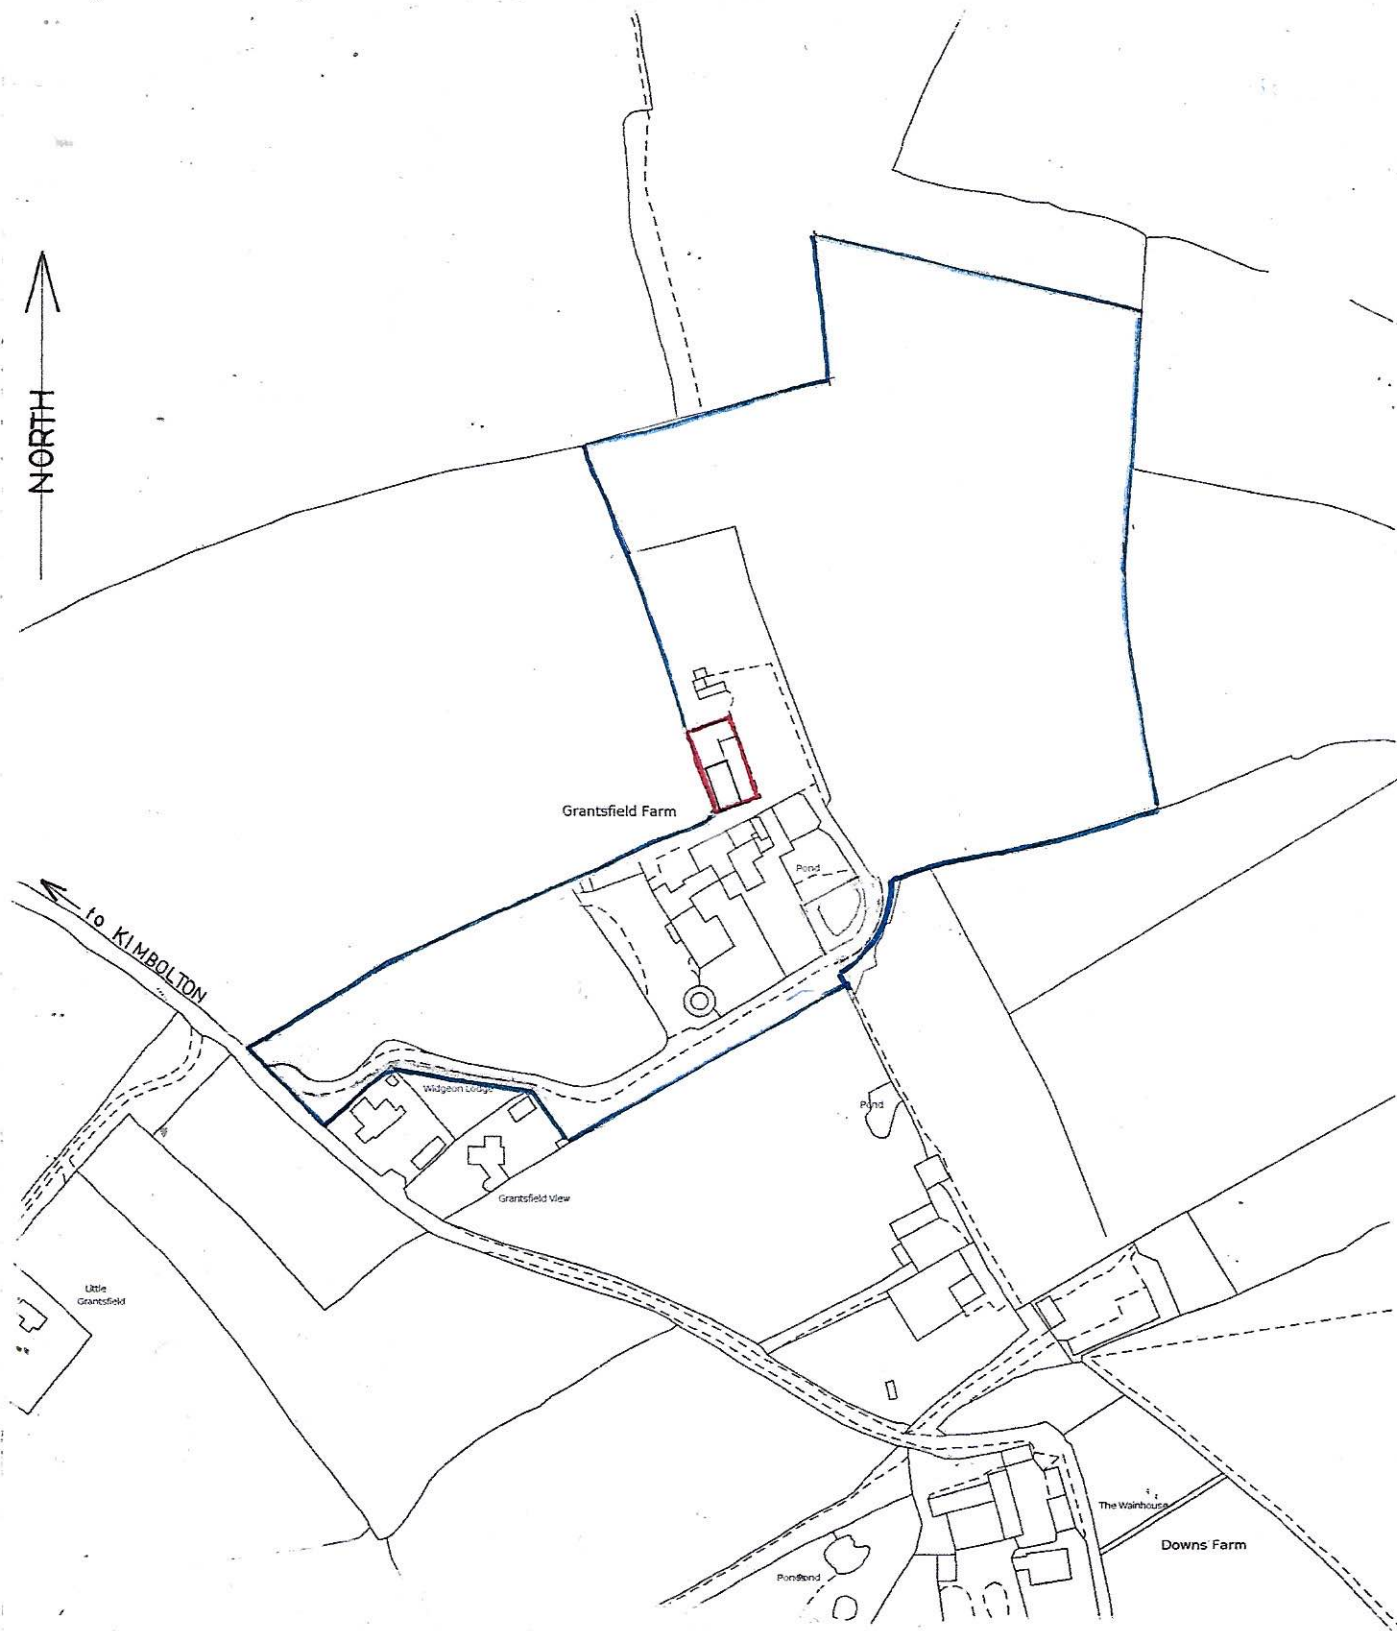

1:2500 scale Location Plan

of A4

Grantsfield Farm Kimbolton Leominster Herefordshire HR6 0ET