


HERE
PLANNING
DEVELOPMENT CONTROL
29 NOV 2013
To:
Ack'd: File:

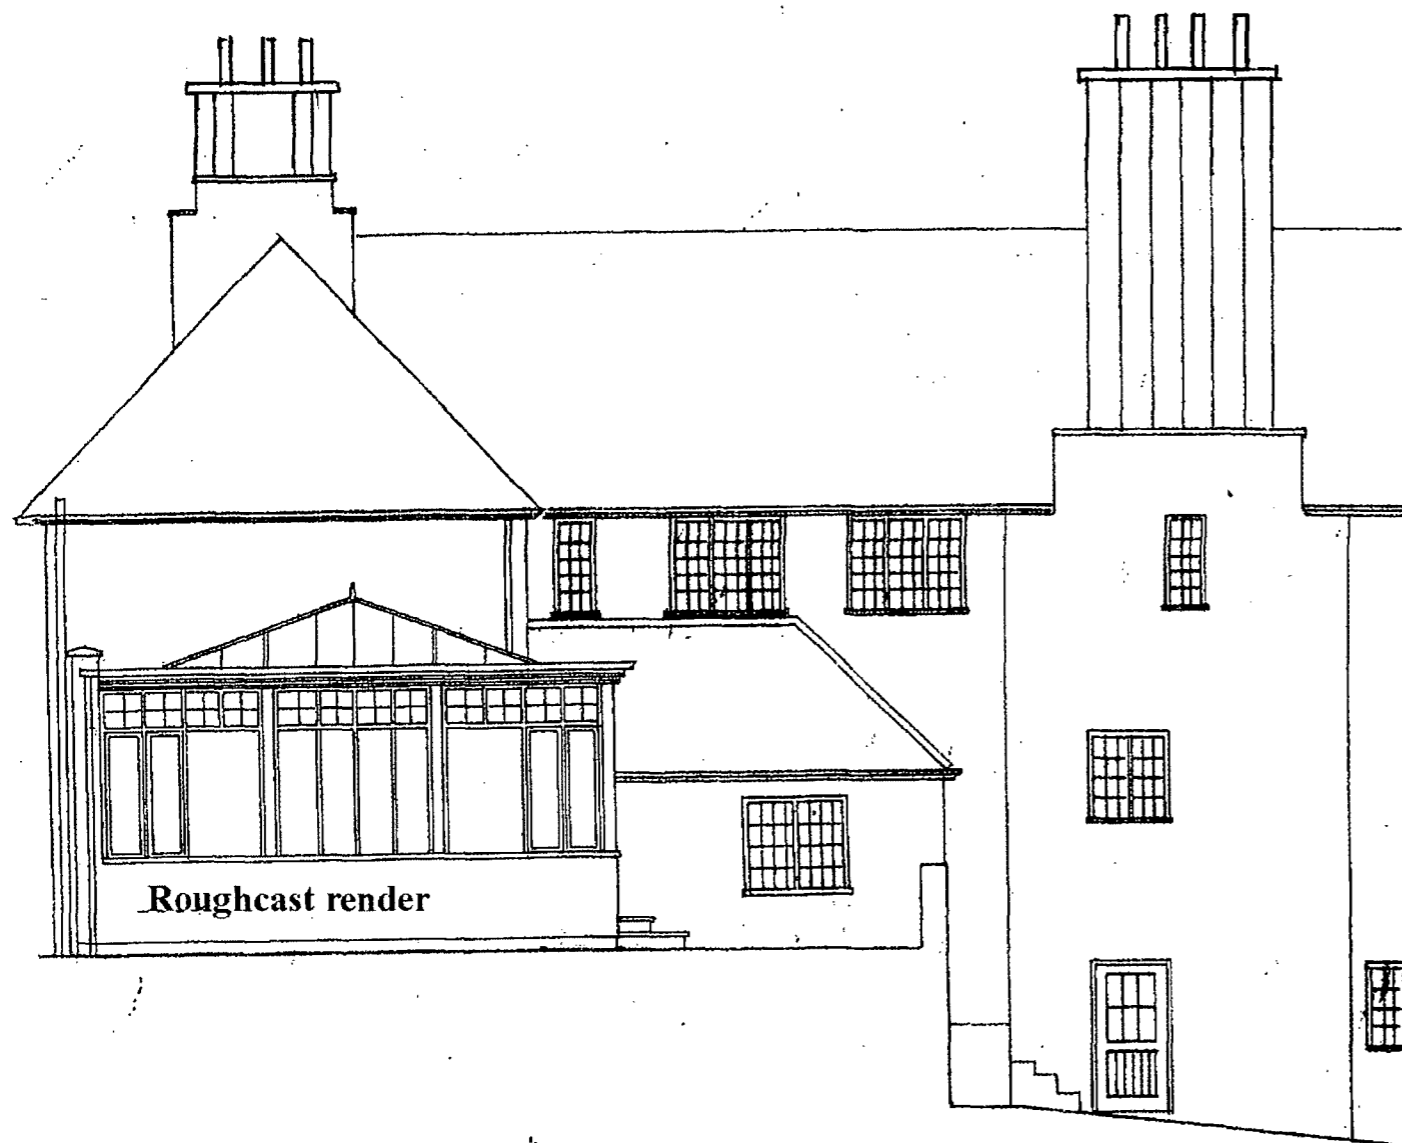


PROPOSED

0 5m

24-11-13

Revision A amendments following
meeting with the planners
24-11-13

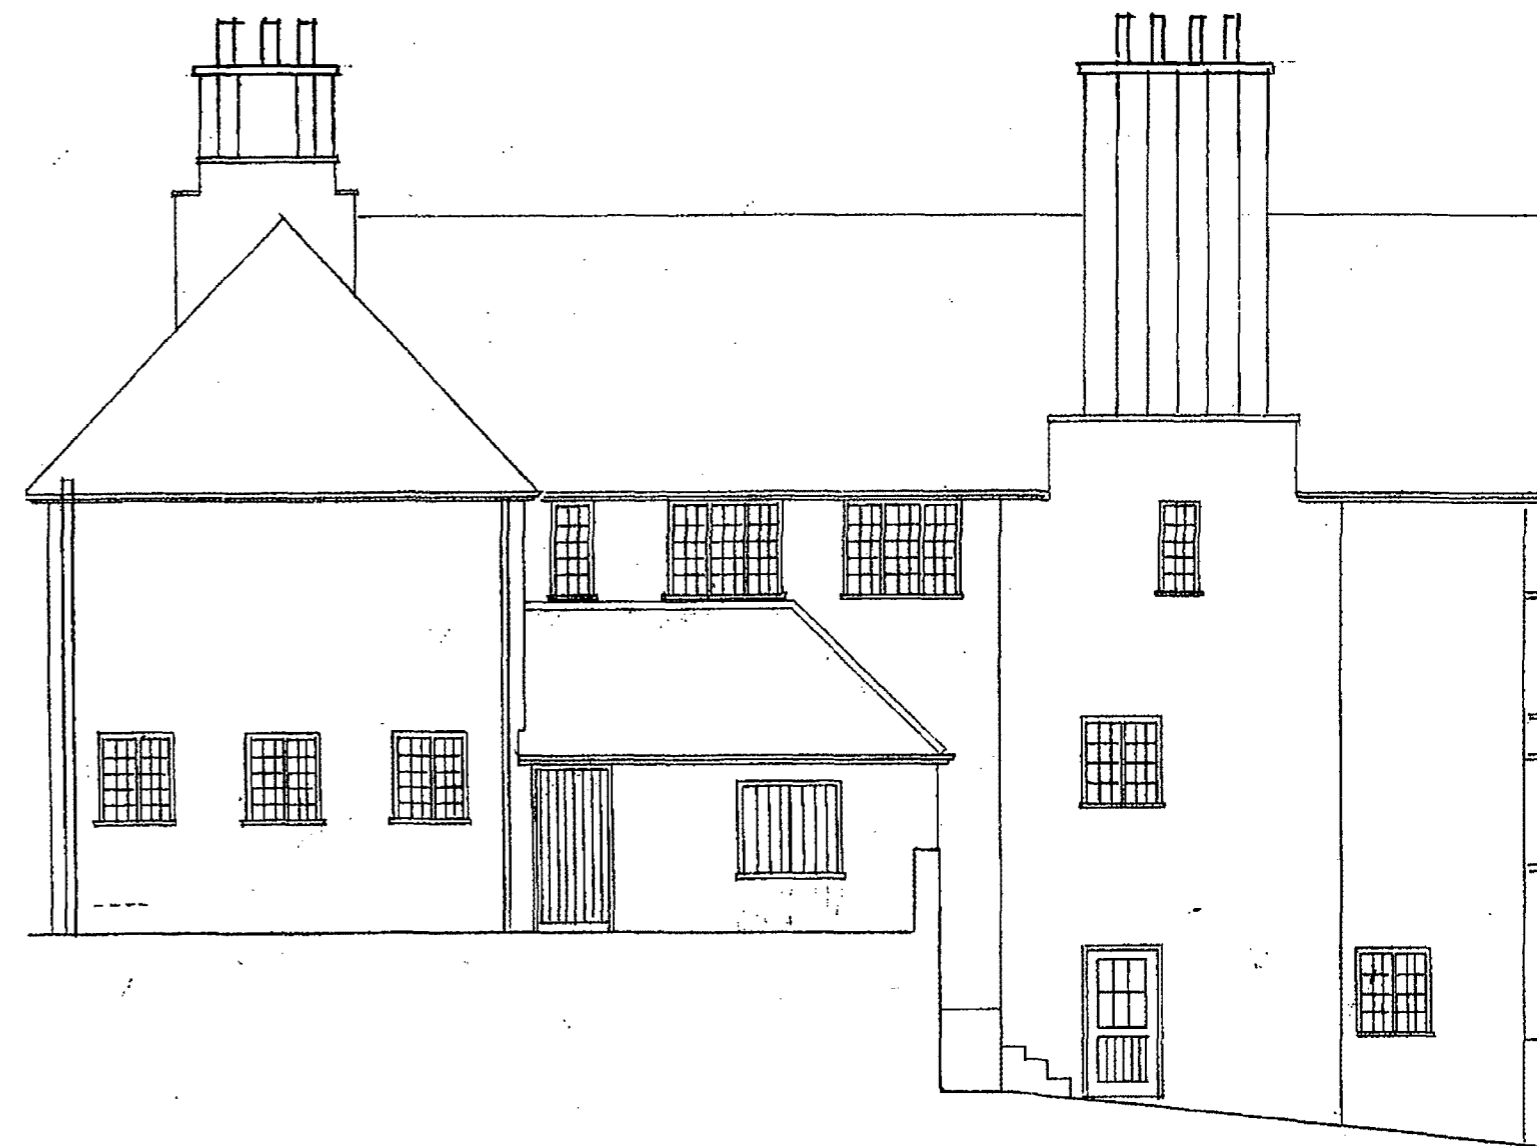

EXISTING

**BRAND LODGE PART NORTH
ELEVATION, EXISTING &
PROPOSED 1:100@A3**

1724-8A