


S / 102208 / F H

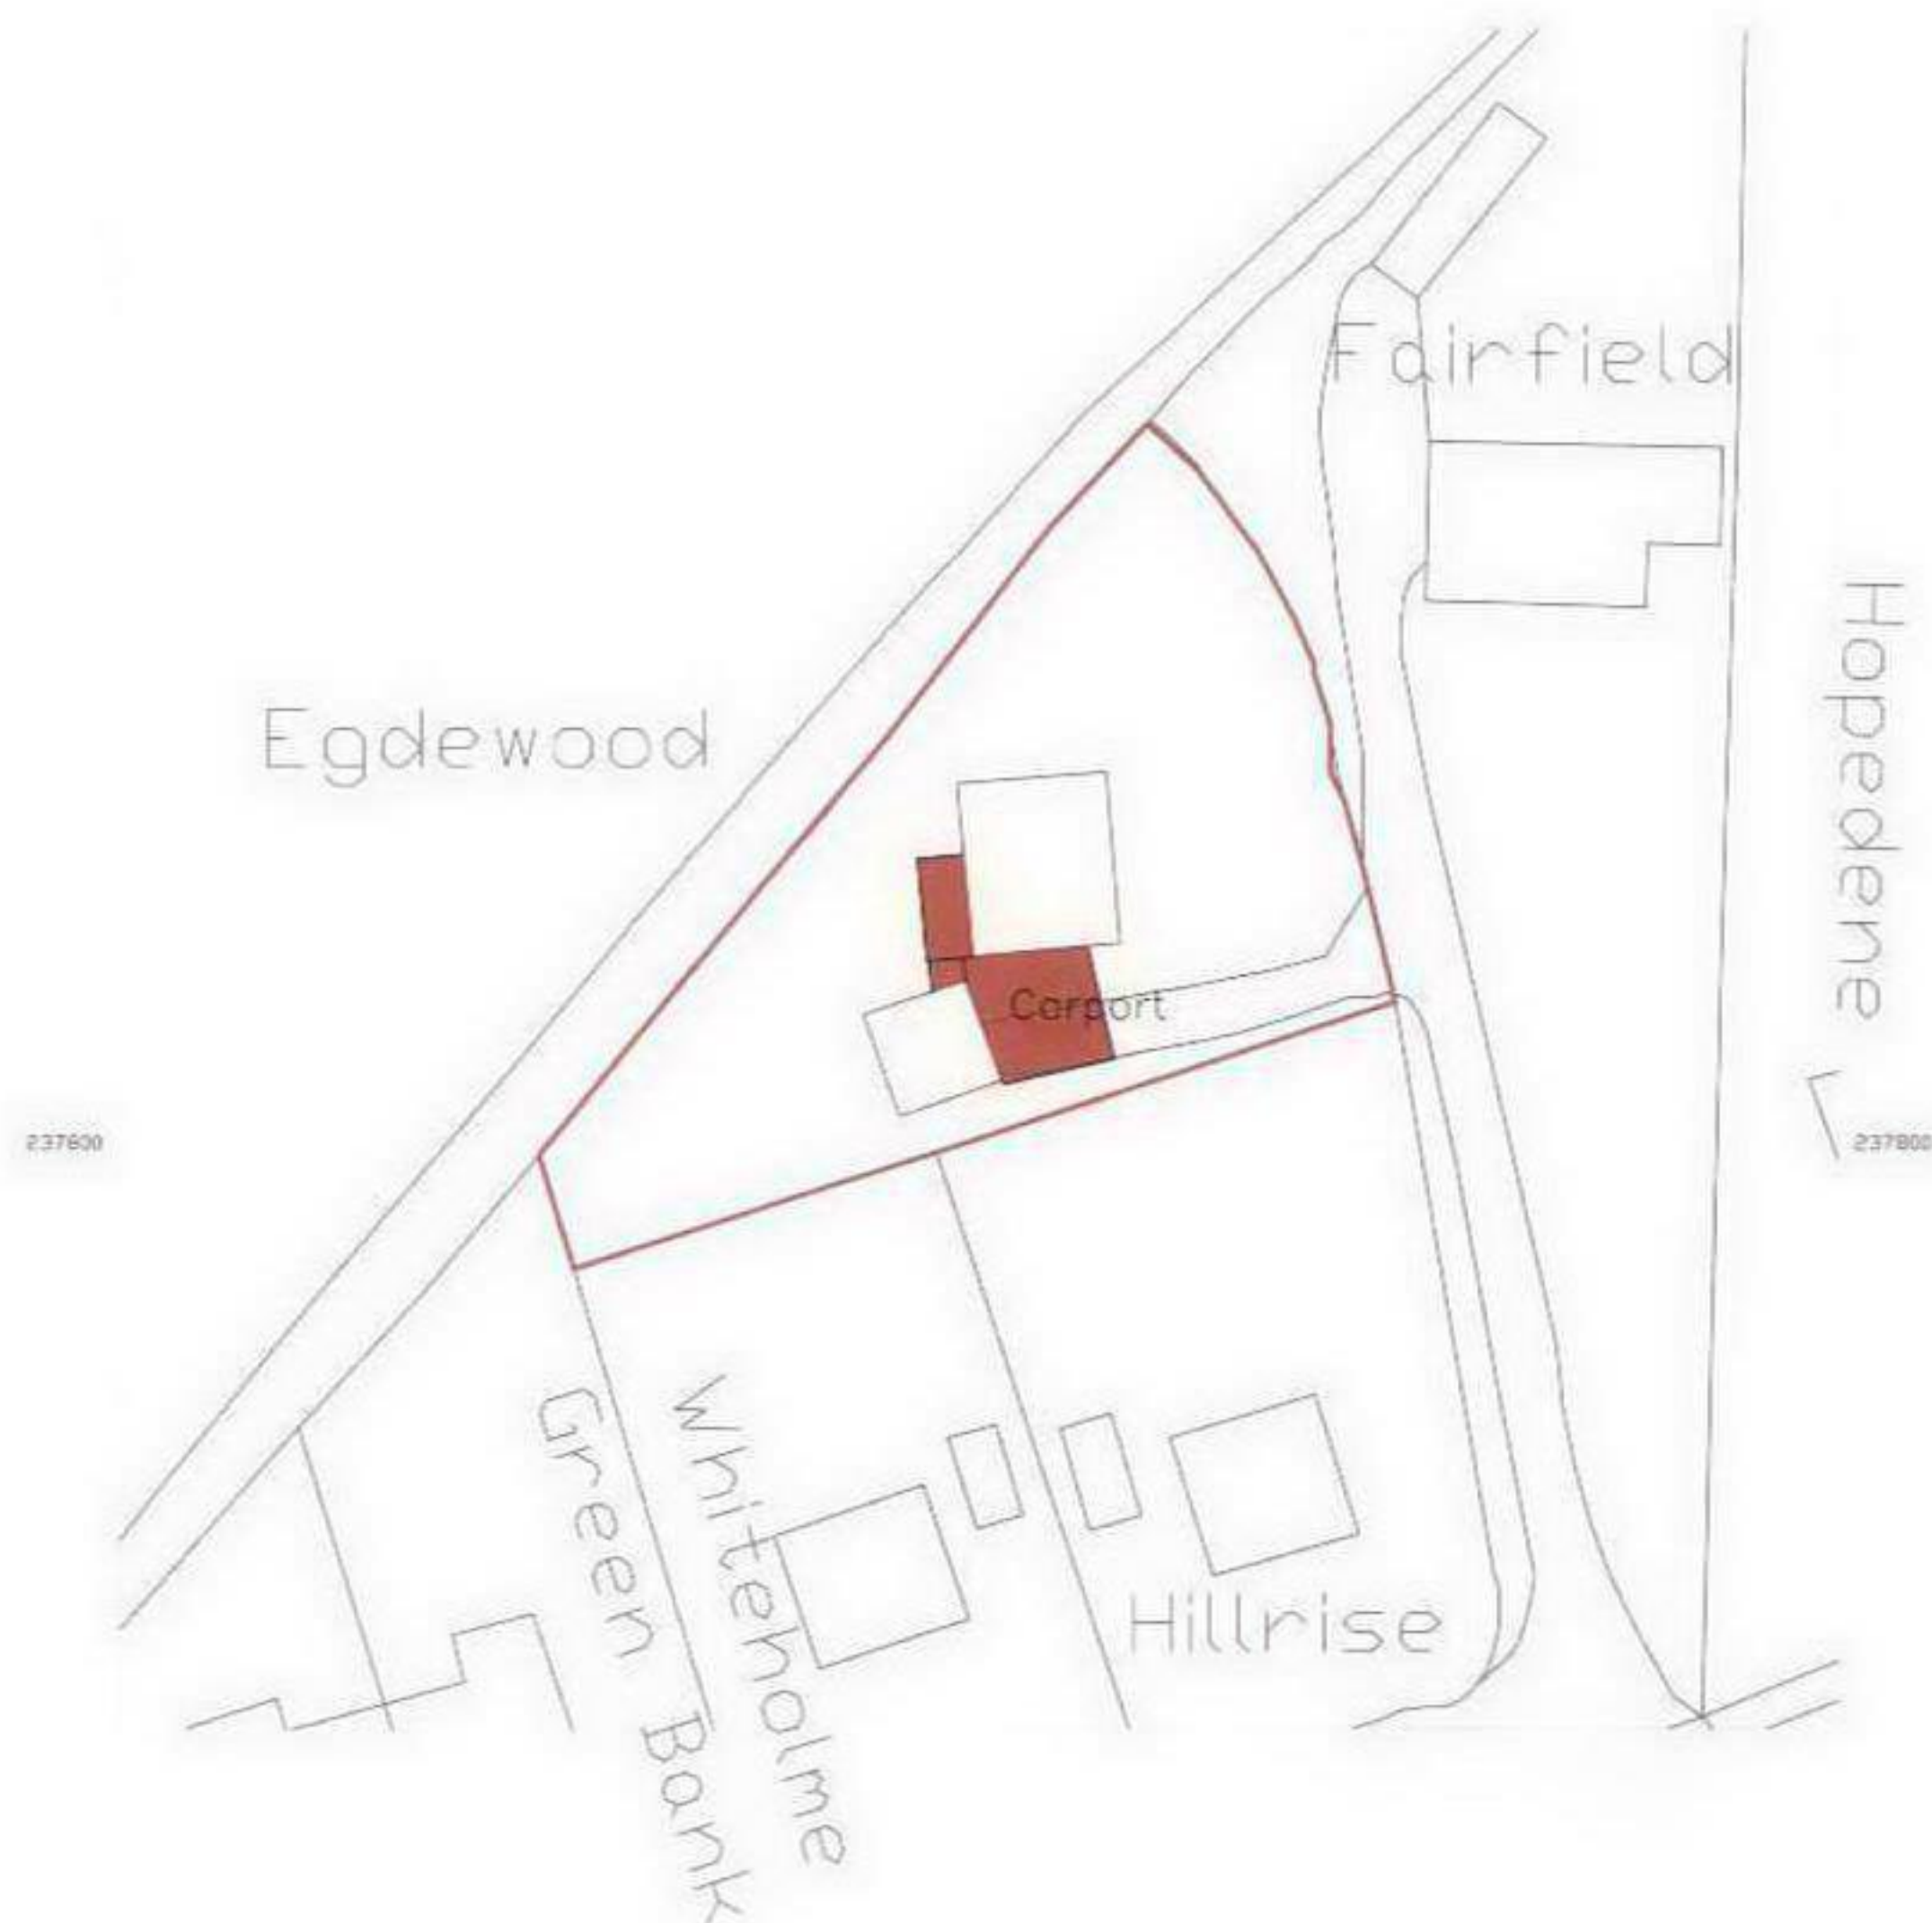

NOTES: These drawings are copyright of IJW Design and Consulting All dimensions are in millimeters. All figured dimensions and levels must be checked on site. All discrepancies are to be reported to IJW Design and Consulting.	Revisions:	IJW Design and Consulting Tupsley Court Cottage Hampton Dene Road Hereford, HR1 1UX Tel: 01432 341660/07777 691237 www.ijwdesignandconsulting.co.uk	Project: Proposed Extensions, Alterations, Car Port and Roof Terrace to Edgewood Clehonger Herefordshire	Date: Oct 2010 Scales: 1:500&1:1250 Drawing: Block Plan/Location Plan	Dwg No: 1072-4 Rev: Drawn by: Williams ACIOB
---	-------------------	--	---	---	--