




DO NOT SCALE OFF THIS DRAWING.
REPORT ALL DISCREPANCIES TO THE ARCHITECT IMMEDIATELY.
COPYRIGHT OF THIS DRAWING AND DESIGN IS VESTED IN THE
ARCHITECT, DO NOT COPY OR REPRODUCE WITHOUT WRITTEN
CONSENT.

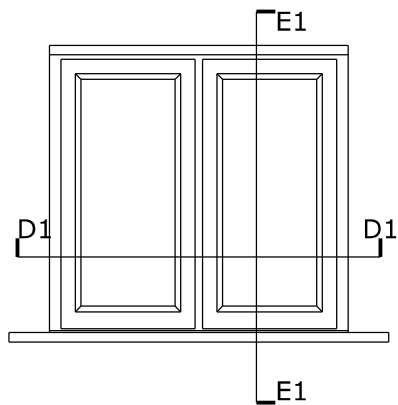



EXTERIOR VIEW
GW2 & 3 790w x 785h
1:20

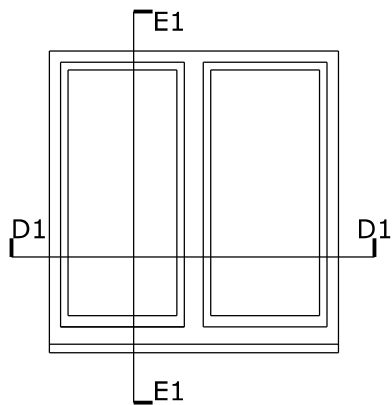

INTERIOR VIEW
GW2 & 3
1:20

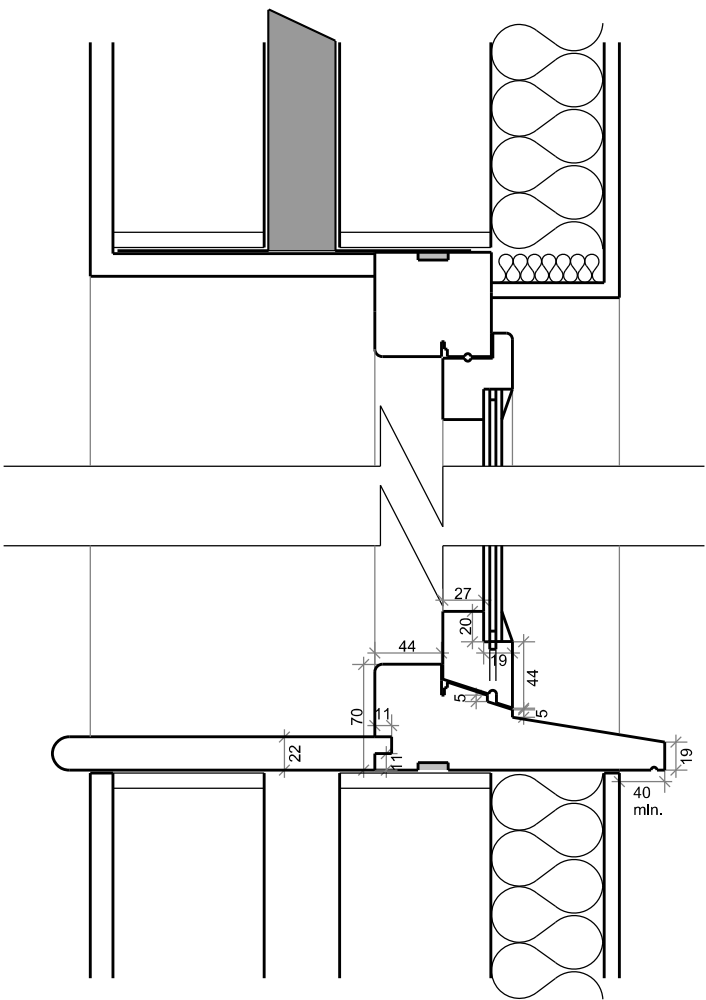


SECTION E1:E1
1:5

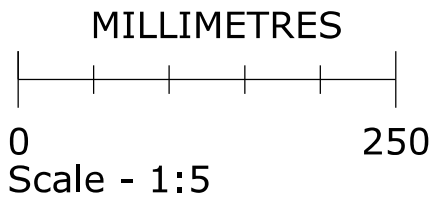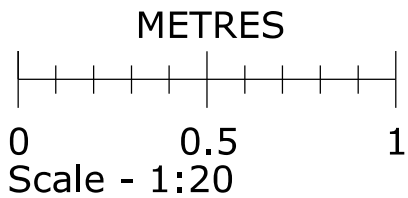


NOTE -
ALL DIMENSIONS ARE
GIVEN APPROXIMATE ONLY,
BASED ON ACCESSIBLE
DETAILS TAKEN ON SITE.
CONTRACTOR TO TAKE OWN
MEASUREMENTS ON SITE
PRIOR TO CONSTRUCTION/
MANUFACTURE

GROOVES FOR DRAUGHT-SEALS
SHOWN NOMINALLY ONLY,
GROOVES TO BE CUT TO SUIT
SIZE OF SPECIFIC SYSTEM

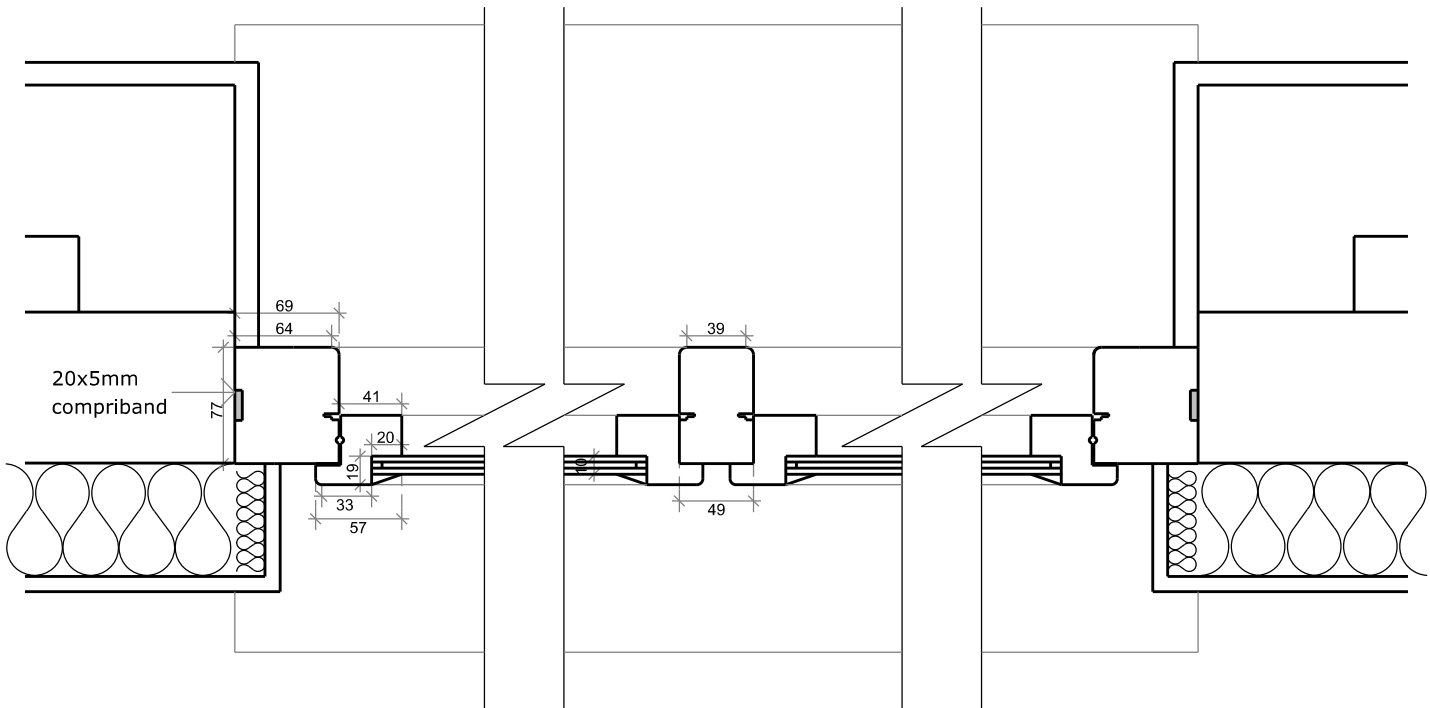

SECTION D1:D1
1:5

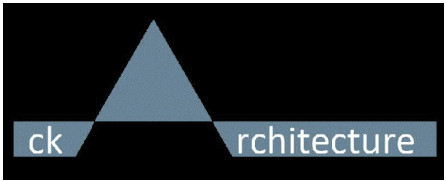

PROJECT TITLE	WELL COTTAGE BLAKEMERE HEREFORDSHIRE HR2 9PY
DRAWING TITLE	DETAILS OF GW2 & 3
DRAWING NO	119-16
SCALE	1:20 & 1:5 @ A3
DATE	SEPTEMBER 2019