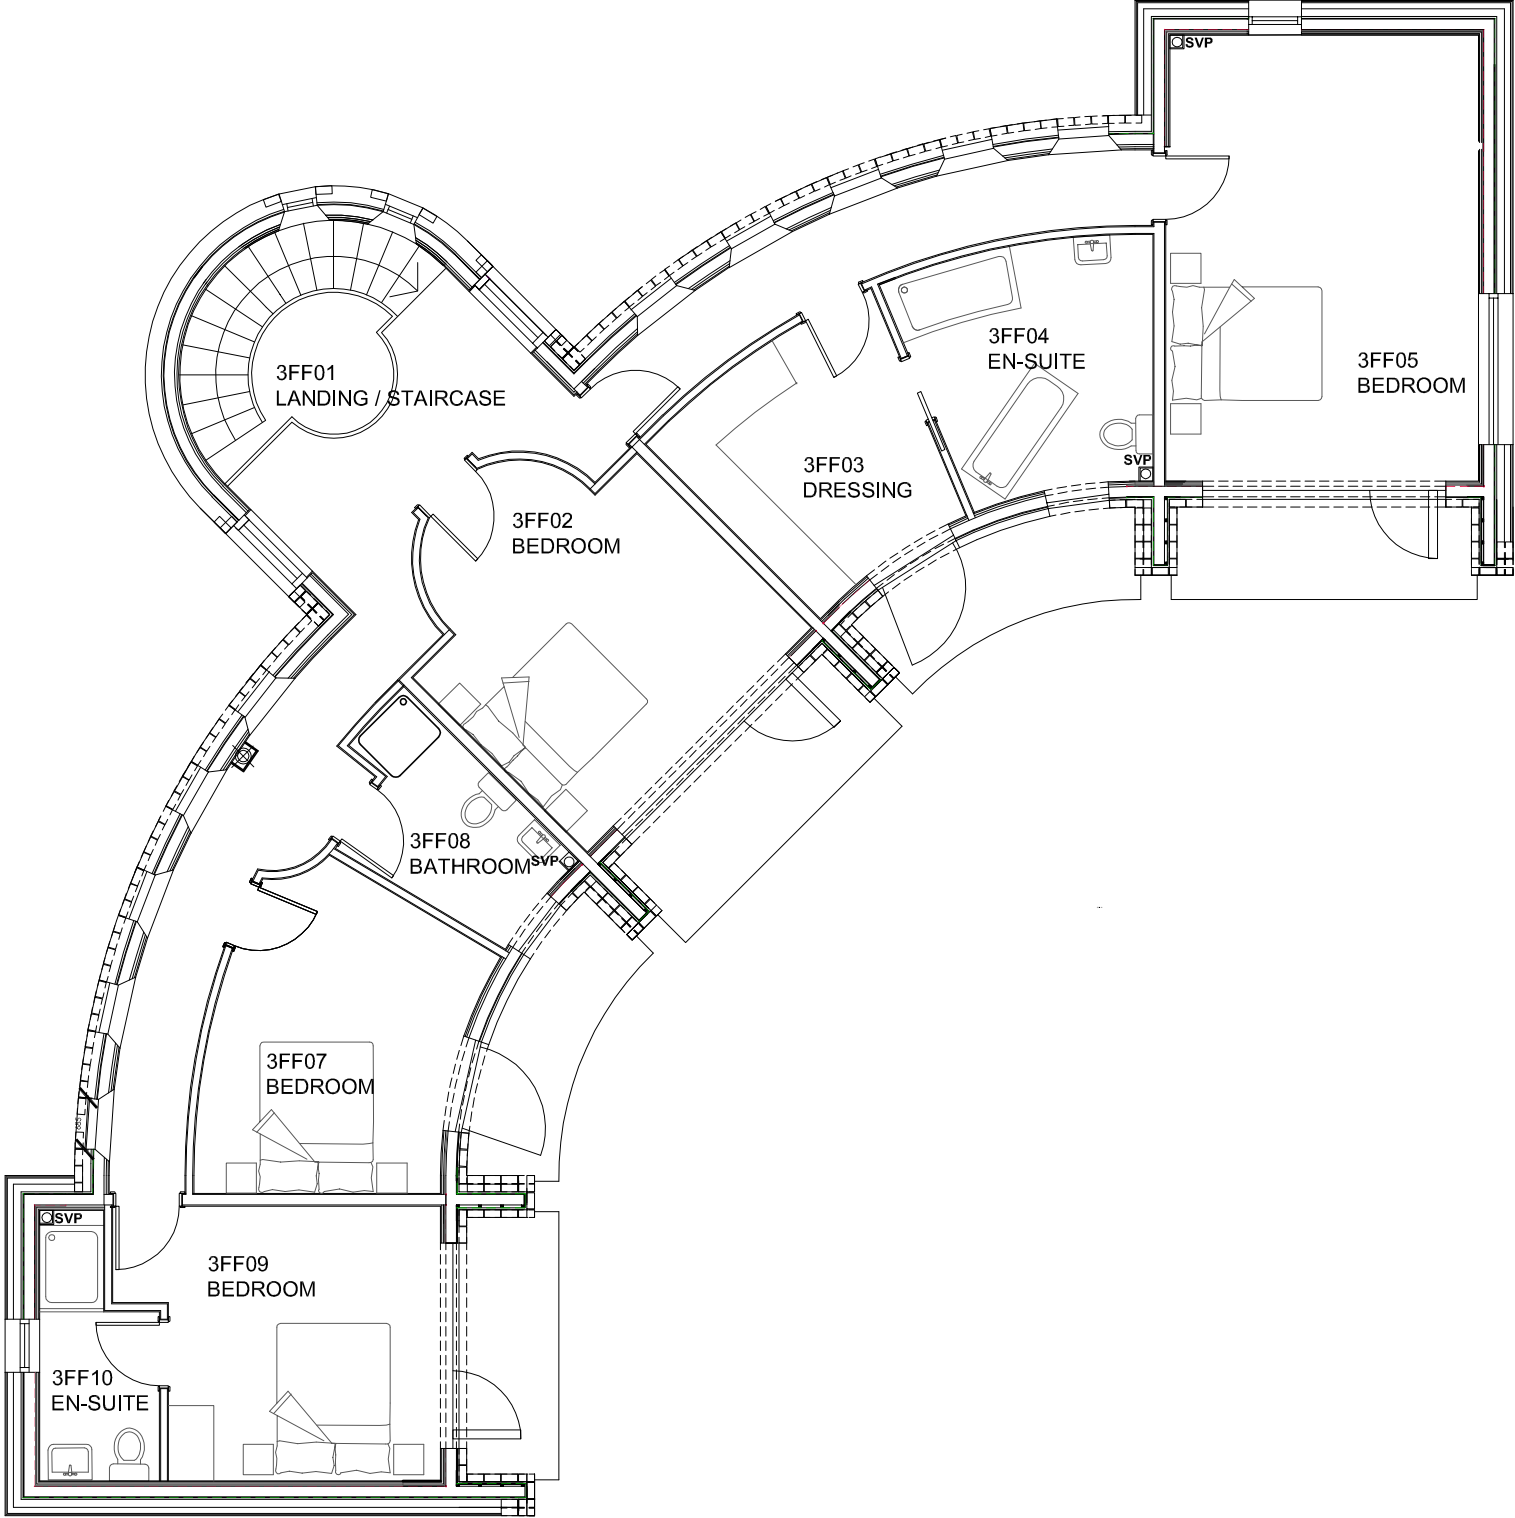


amendments rev date item --- --- ---	client: Simon Lane Harewood House Moraston Grove Dadnor, HR9 6QN	Site: Harewood House, Moraston Grove Dadnor HR9 6QN,	Drawing Title: AMENDED FF PLAN VIEW PROPOSED		
			paper size A3	date: 15.08.22	drawn by: AC.
			Dwg. no. 21-2022-08		scale: 1:100

Alex Clive

8A High Street Ledbury Herefordshire HR8 1DS
phone 01531 635545 email alex@alexclive.co.uk