

Application for approval of details reserved by condition.
Town and Country Planning Act 1990
Planning (Listed Buildings and Conservation Areas) Act 1990

Publication of applications on planning authority websites.

Please note that the information provided on this application form and in supporting documents may be published on the Authority's website.

If you require any further clarification, please contact the Authority's planning department.

1. Applicant Name, Address and Contact Details

Title:	Mr	First name:	MICHAEL	Surname:	VERNALLS	
Company name:						
Street address:	5 HIGHWELL AVENUE			Country Code	National Number	Extension Number
				Telephone number:	01885 482800	
				Mobile number:		
Town/City	BROMYARD			Fax number:		
County:	HEREFORDSHIRE			Email address:		
Country:	United Kingdom					
Postcode:	HR7 4EL					
Are you an agent acting on behalf of the applicant? <input checked="" type="radio"/> Yes <input type="radio"/> No						

2. Agent Name, Address and Contact Details

Title:	Mr	First Name:	LEONARD	Surname:	VIDLERArchitect	
Company name:	LINTON DESIGN					
Street address:	LINTON DESIGN			Country Code	National Number	Extension Number
	5A OLD ROAD			Telephone number:	01885 482800	
				Mobile number:		
Town/City	BROMYARD			Fax number:		
County:	Herefordshire			Email address:		
Country:	United Kingdom					
Postcode:	HR7 4BQ			len.vidler@btconnect.com		

3. Site Address Details

Full postal address of the site (including full postcode where available)

House:

Suffix:

House name:

Linton Villas

Street address:

Linton

Town/City:

Bromyard

County:

Post code:

HR7 4QJ

Description of location or a grid reference
(must be completed if post code is not known):

Easting:

367248

Northing:

254354

Description:

4. Pre-application Advice

Has assistance or prior advice been sought from the local authority about this application?

☐ Yes ☒ No

5. Description of Proposal

Please provide a description of the approved development as shown on the decision letter:

TWO STOREY EXTENSION WITH NEW VEHICLE ACCESS

Application reference number:

P140388/FH

Date of decision:

03/04/2014

Please state the condition number(s) to which this application relates:

Condition number(s):

5

Has the development already started?

☐ Yes ☒ No

6. Discharge of Condition(s)

Please provide a full description and/or list of the materials/details that are being submitted for approval:

AS PER ATTACHED DRAWING 1727-8

7. Part Discharge of Condition(s)

Are you seeking to discharge only part of a condition?

☐ Yes ☒ No

8. Site Visit

Can the site be seen from a public road, public footpath, bridleway or other public land?

☐ Yes ☒ No

If the planning authority needs to make an appointment to carry out a site visit, whom should they contact? (Please select only one)

☒ The agent ☐ The applicant ☐ Other person

9. Declaration

I/we hereby apply for planning permission/consent as described in this form and the accompanying plans/drawings and additional information. I/we confirm that, to the best of my/our knowledge, any facts stated are true and accurate and any opinions given are the genuine opinions of the person(s) giving them.



Date


23/05/2014

DRIVEWAY SPECIFICATION

25mm of 6mm Medium Graded Wearing Course Macadam to BS 4987 Tables 32&33

75mm of 20mm Dense Base Course Macadam to BS 4987 Tables 15&16

150mm Granular Sub Base Material

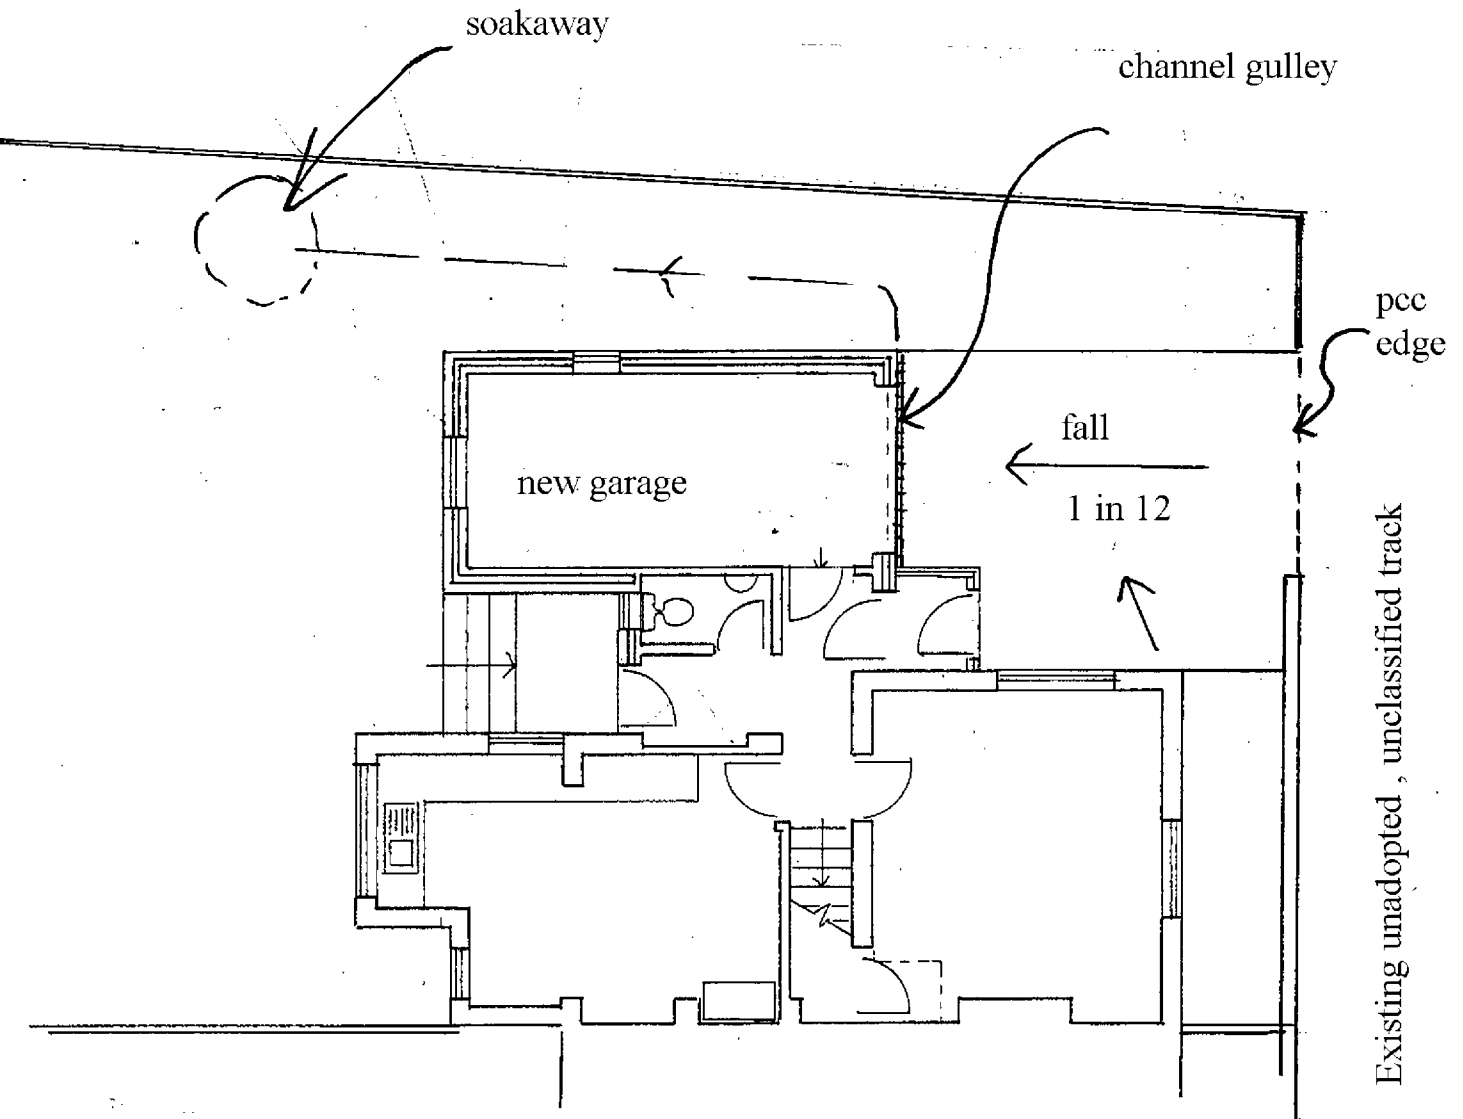

0

5m

8 LINTON VILLAS
SITE PLAN TO
DISCHARGE CONDITION 5
OF P140388/FH
1:100@A4

23-5-14

1727-8