



Notes
Check this drawing is the latest revision.
Do not scale from this drawing.
Do not use the information on this drawing without checking all dimensions on site.
Do not use any areas indicated for either valuation, purchase, sale or any other form of legally binding contract.
Do not reproduce any part of this drawing without prior written consent.


Designer's hazard identification
It is assumed that all works will be undertaken by a competent contractor working, where appropriate, to an approved method statement. In addition to the hazards typically associated with the types of construction detailed on this drawing, any known abnormal hazards specific to this drawing have been identified.

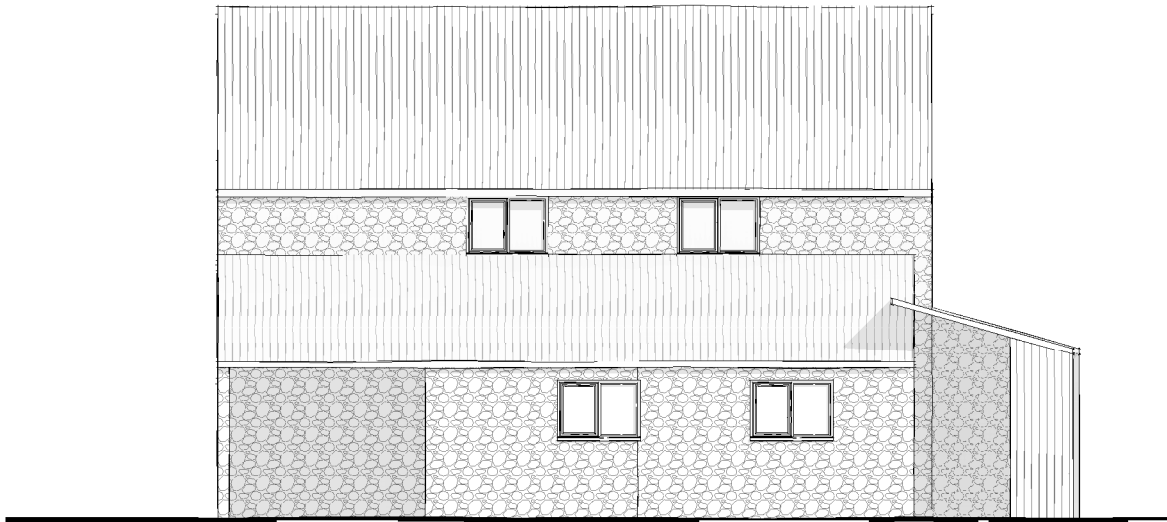


1 South existing
1 : 100

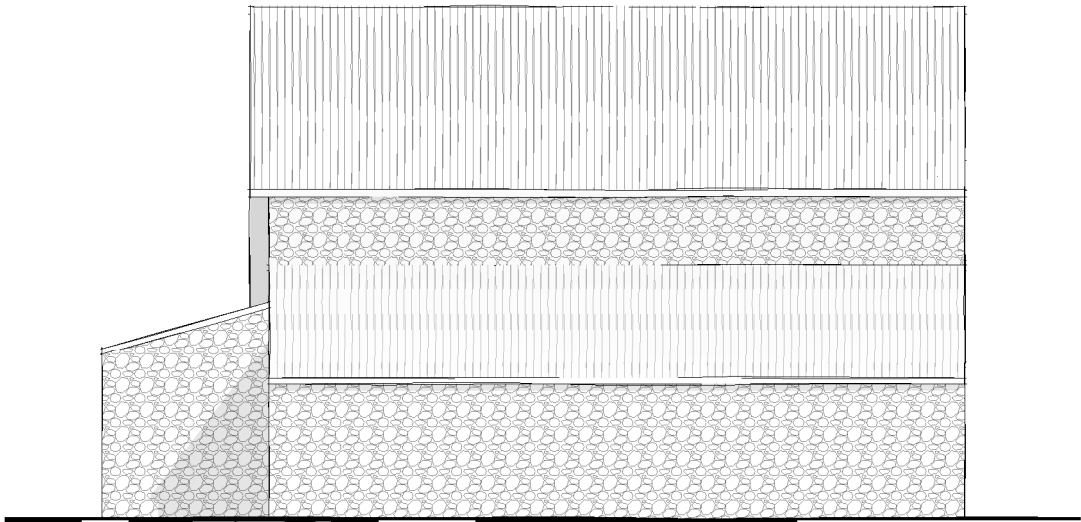

2 North existing
1 : 100

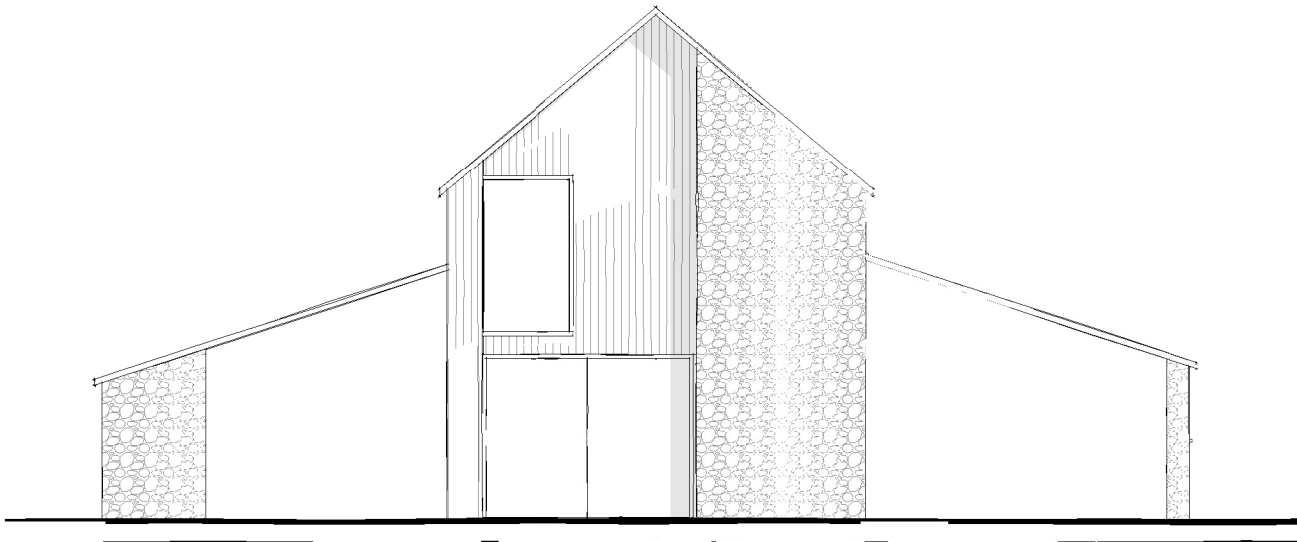

3 West existing
1 : 100

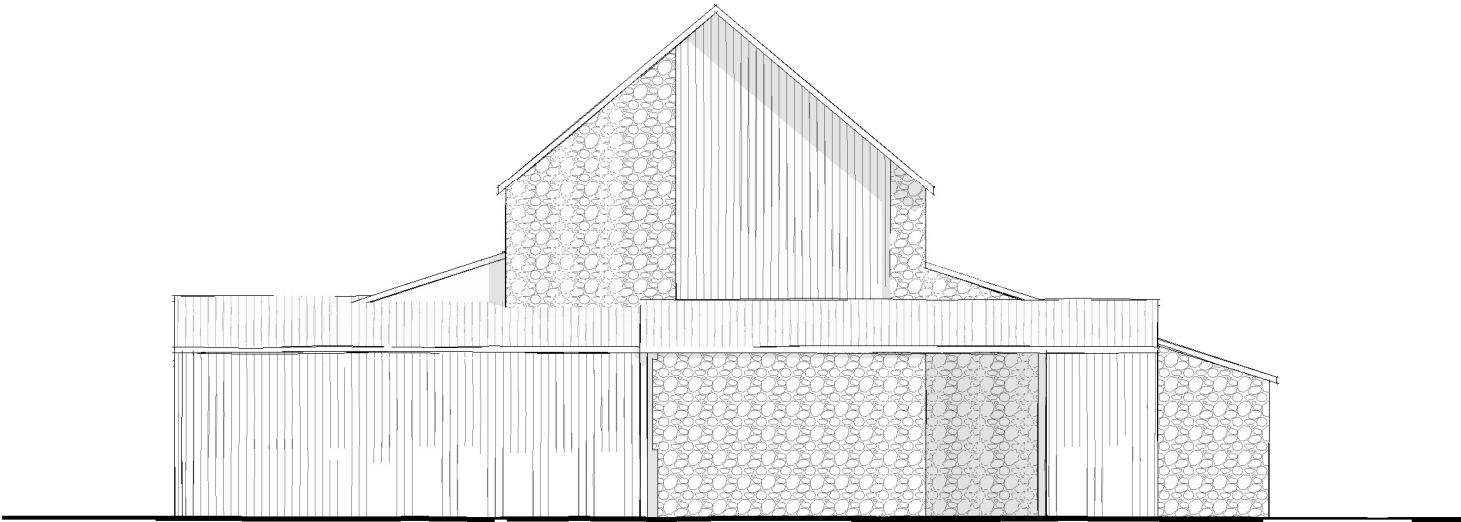

4 East existing
1 : 100

		Greenleaf Architecture Rough Farm Garway Hill HR2 8HD www.greenleafarchitecture.co.uk	
Project		Perrys Farm barn, GL18 1JP	
Client		Matt Bennett	
Dwg Title		Elevations as existing	
Dwg no.		304 A101	Revision
Scale		1 : 100 @ A3	Date

