




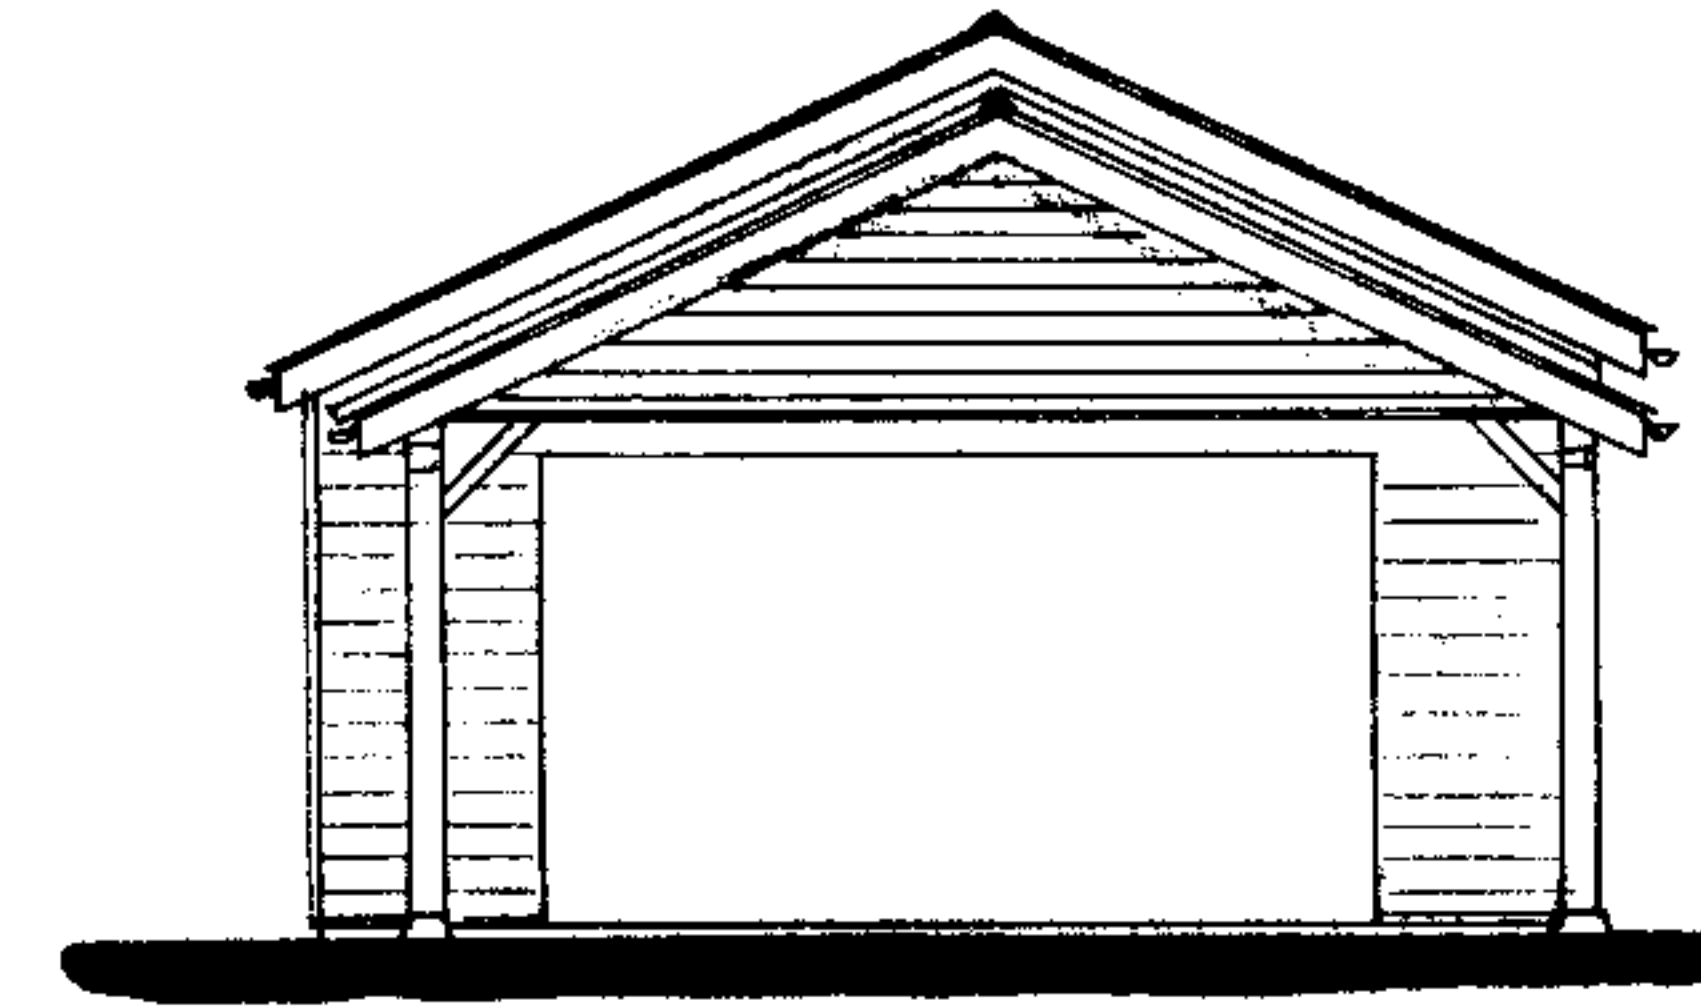


South Elevation.

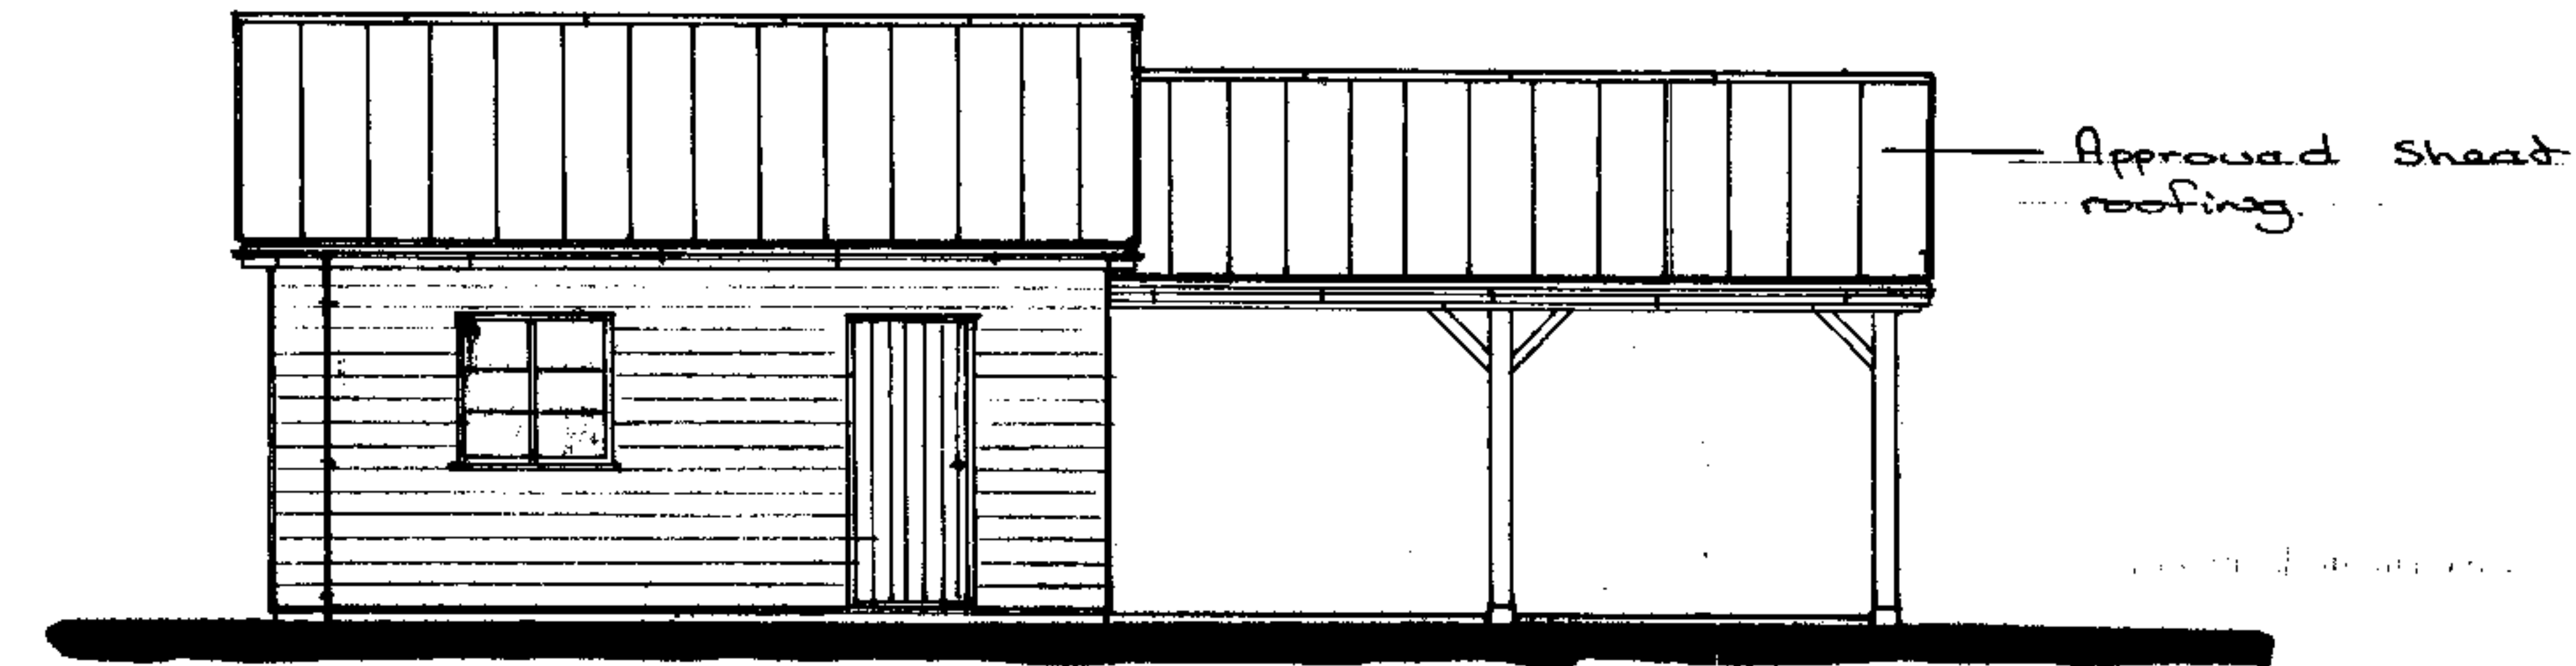


West Elevation.

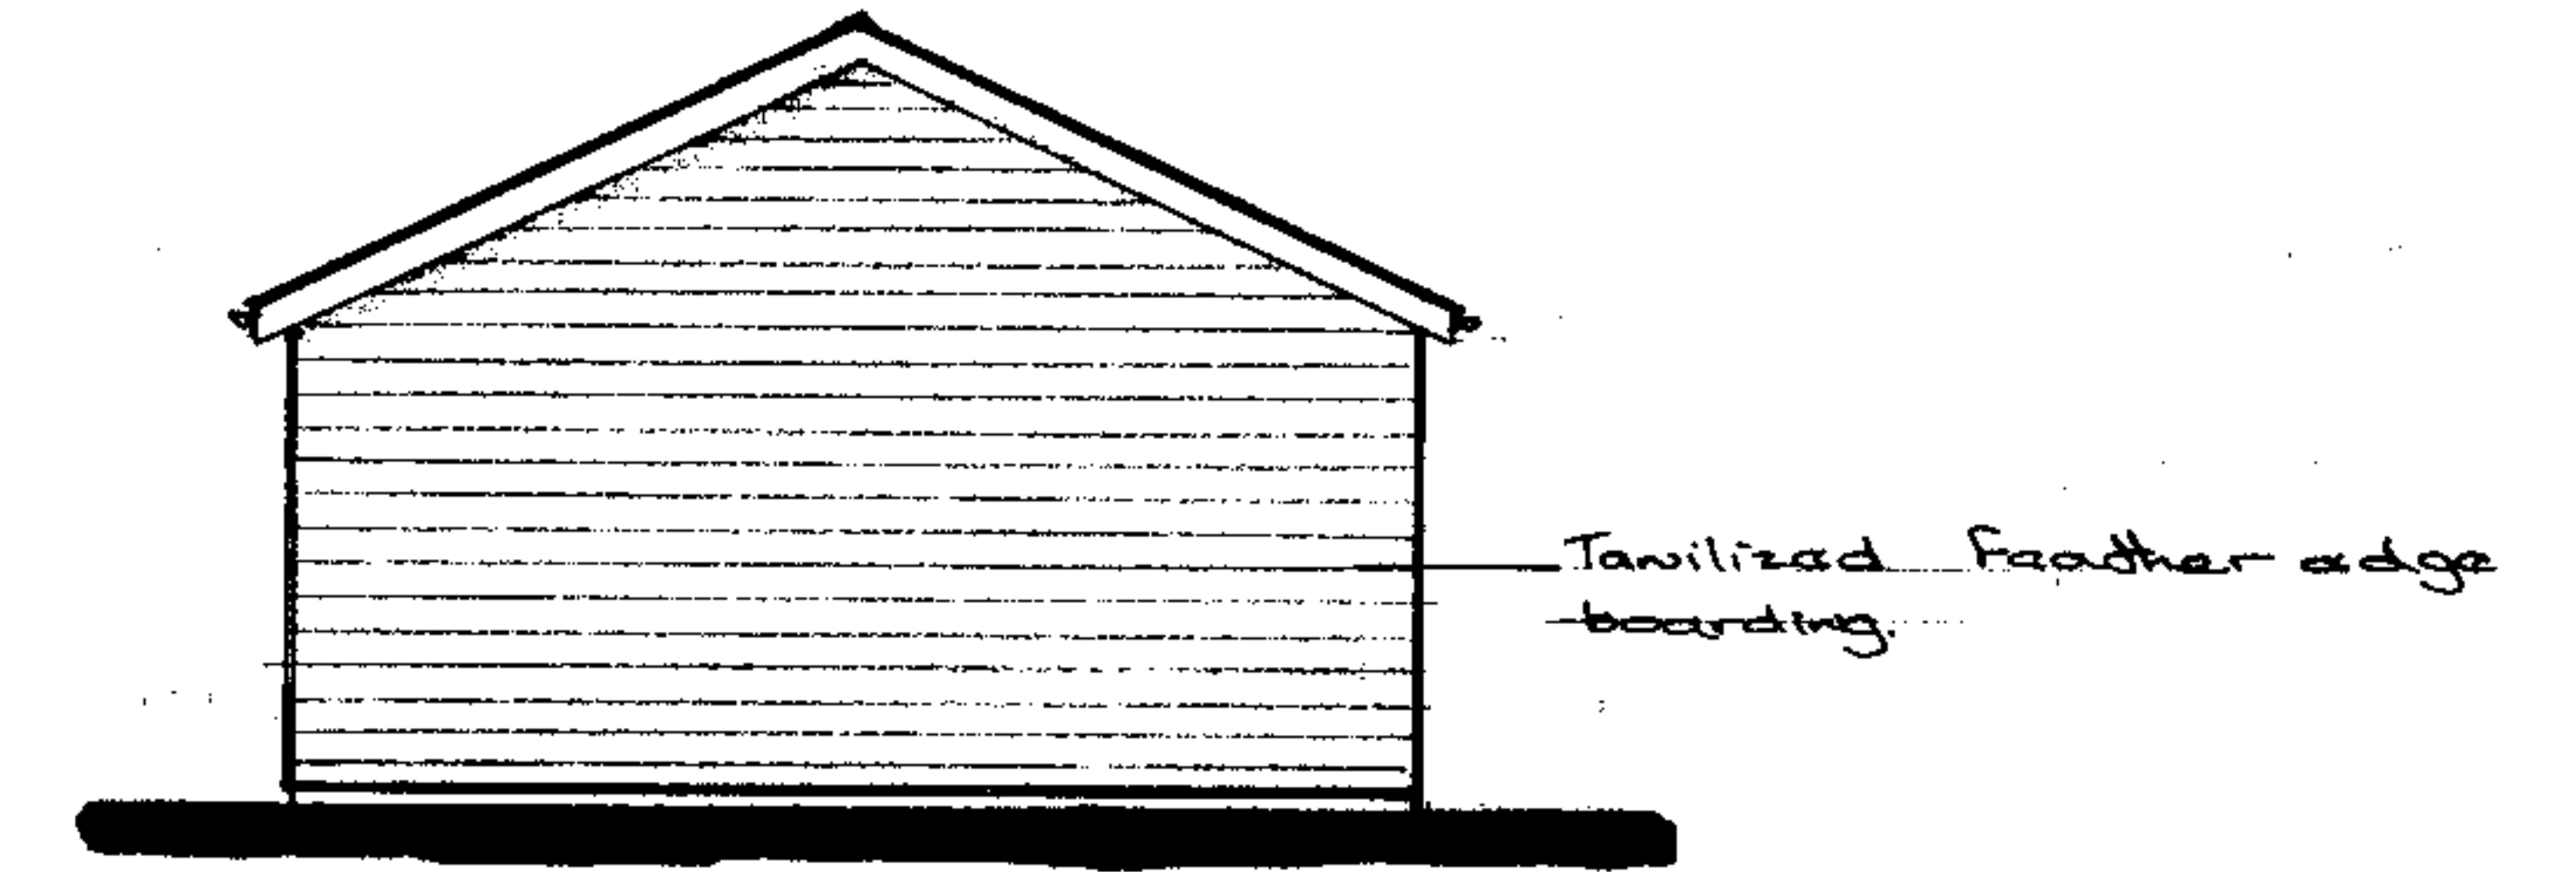

North Elevation.

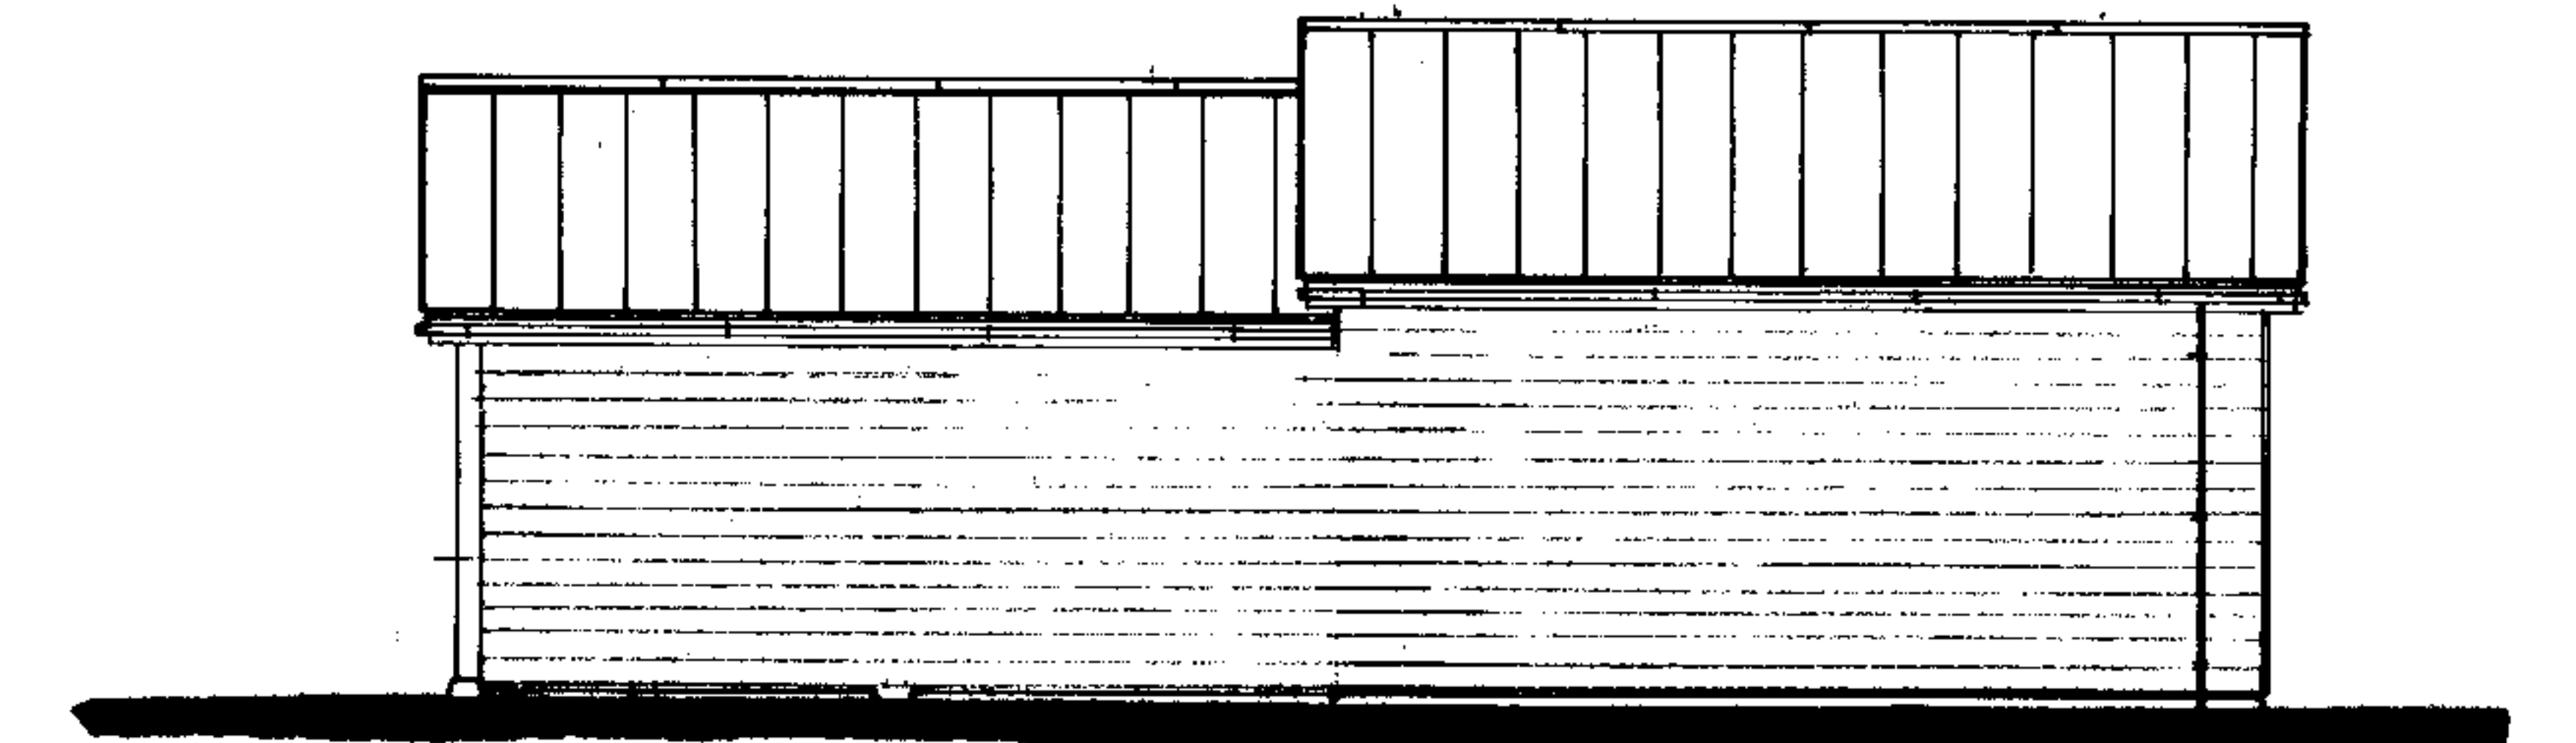

East Elevation.

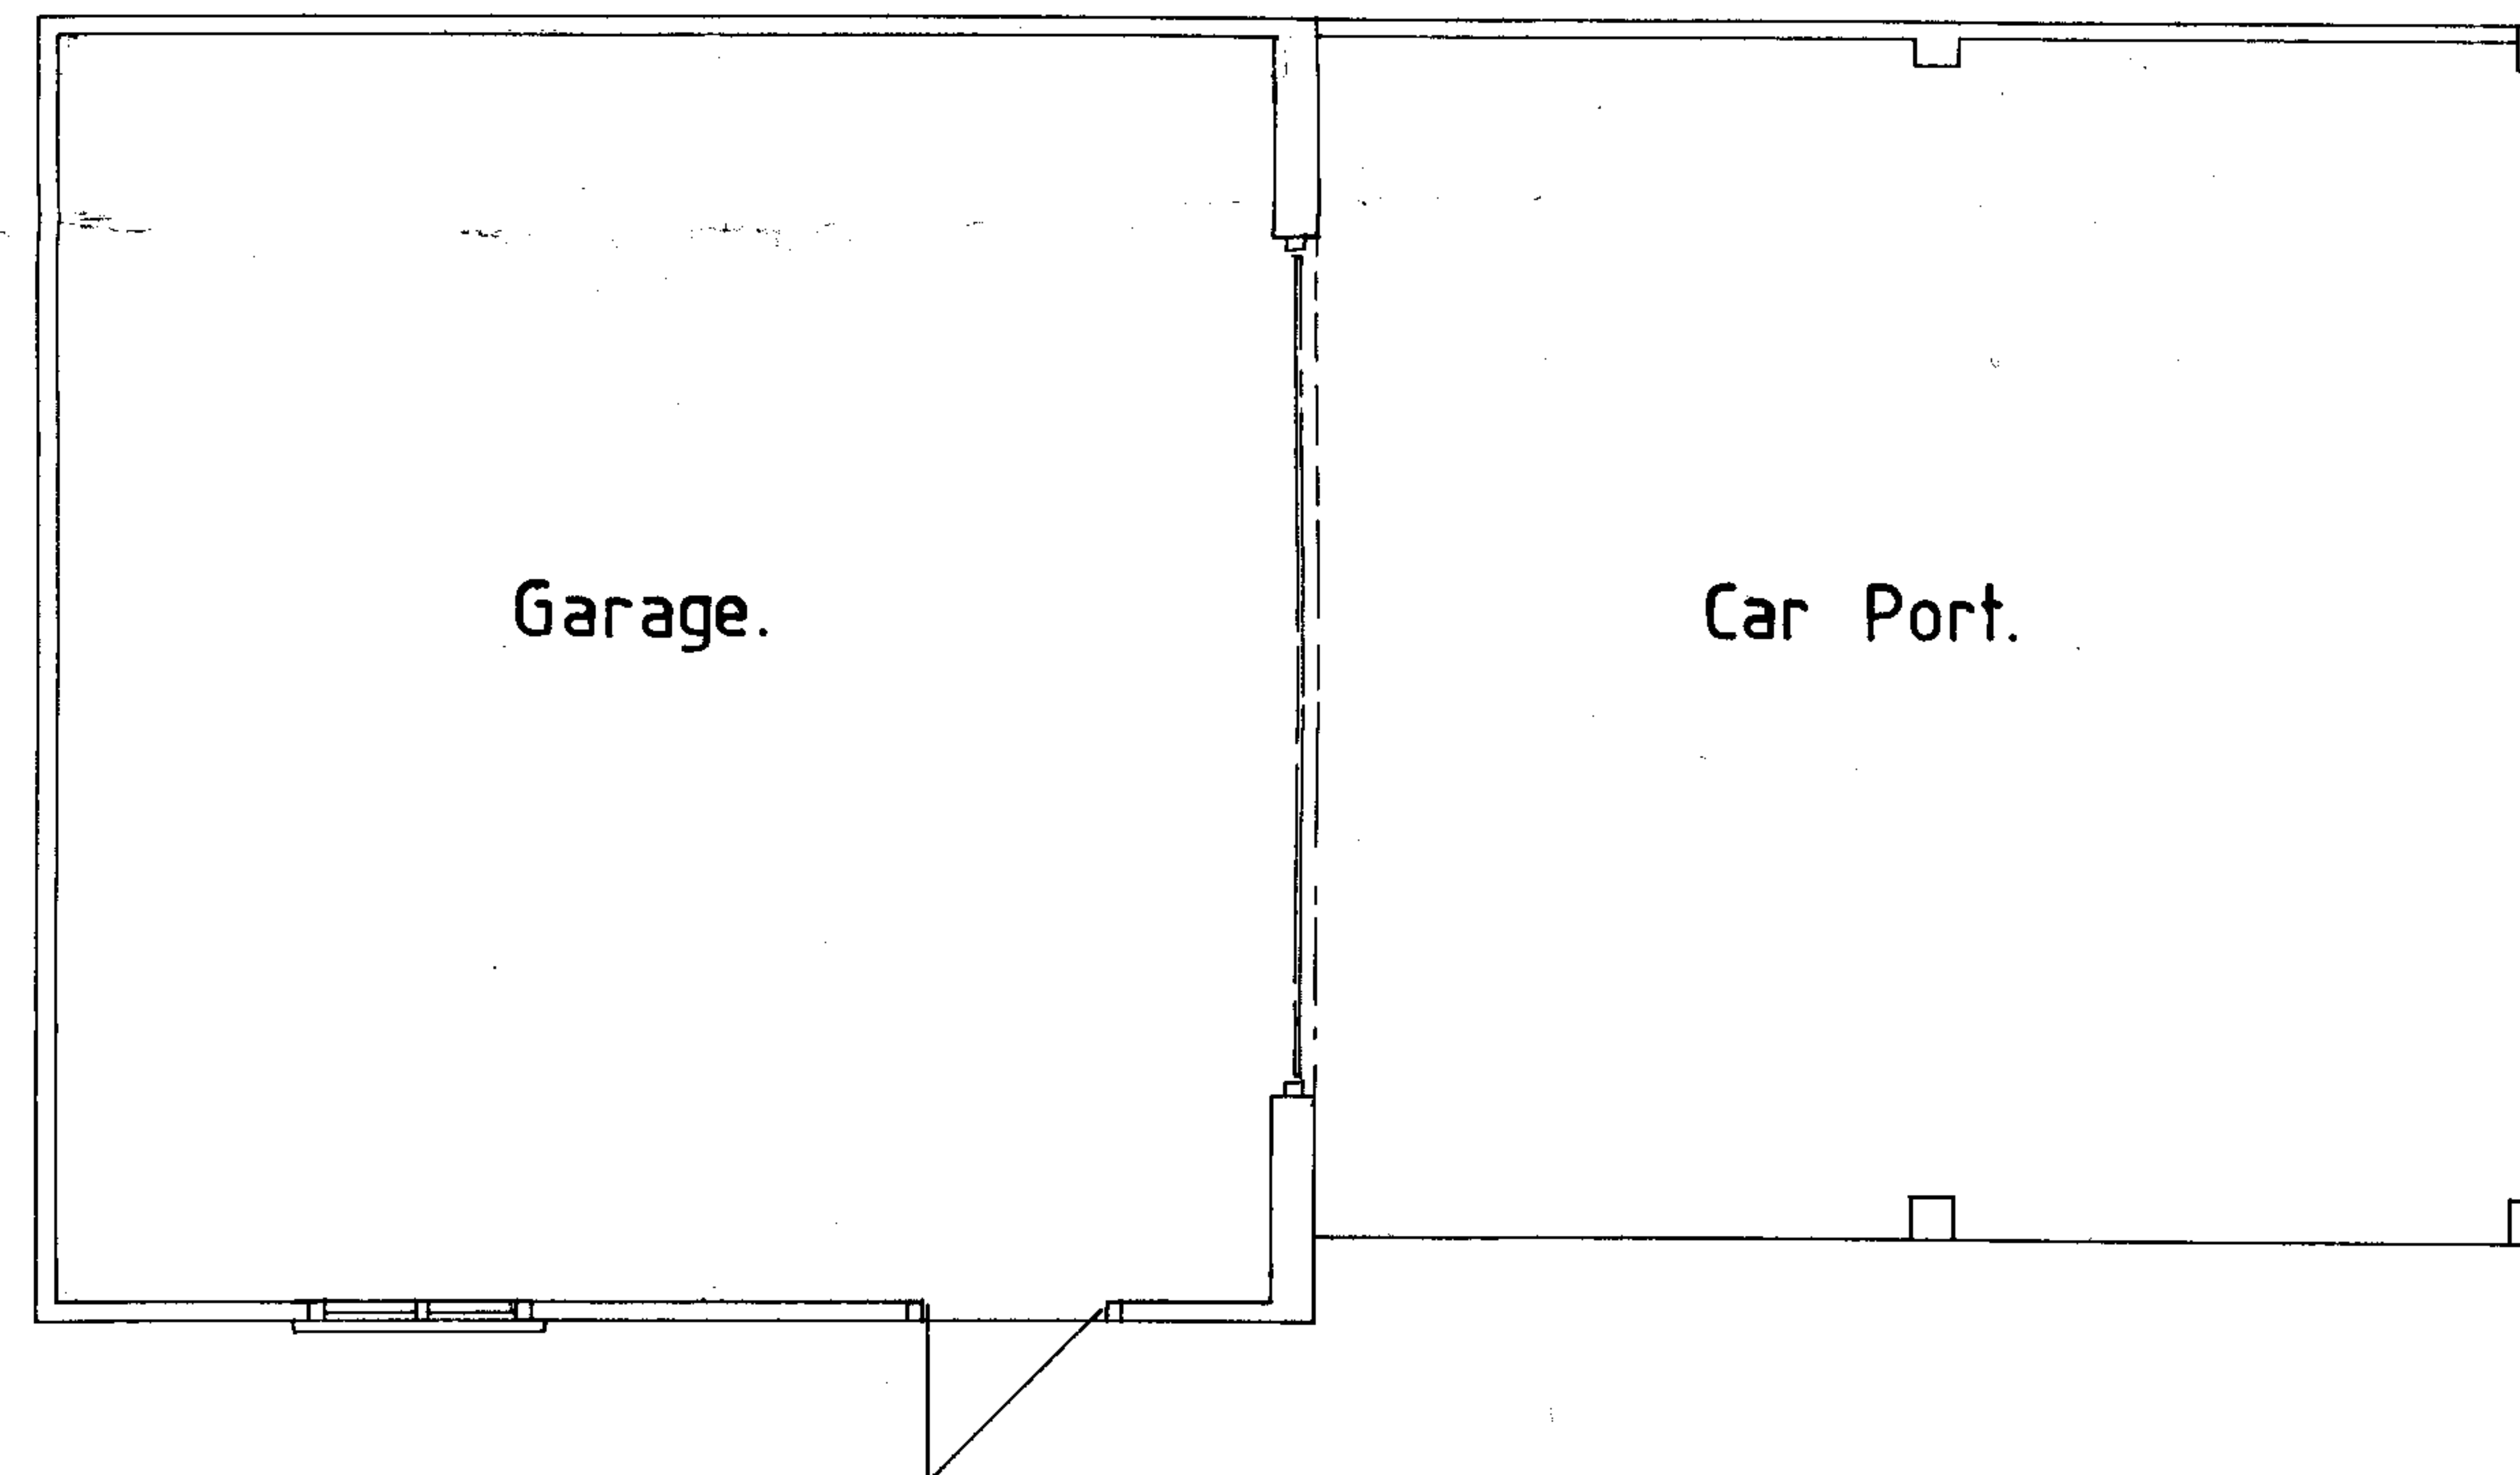

Floor Plan.

S 08 / 1181 / F  
Proposed Garage Details.

|                          |  |                 |  |
|--------------------------|--|-----------------|--|
| DRAWN C.E. James         |  | DATE March 2008 |  |
| SCALE 1-100 & 1-50       |  |                 |  |
| NO.                      |  |                 |  |
| 28-1763.                 |  | G.              |  |
| AGENT                    |  |                 |  |
| M. R. James MCIAT        |  |                 |  |
| TELEPHONE / FAX          |  | 01594 510328    |  |
| CLIENT Mr. C. Watkinson. |  |                 |  |
| PROJECT                  |  |                 |  |
| Proposed Garage at :-    |  |                 |  |
| Church Cottage,          |  |                 |  |
| Allensmore,              |  |                 |  |
| Herefordshire.           |  |                 |  |

