


FLOOR AREA OF SUB-SURFACE  
TRENCH = 66.1 sqm

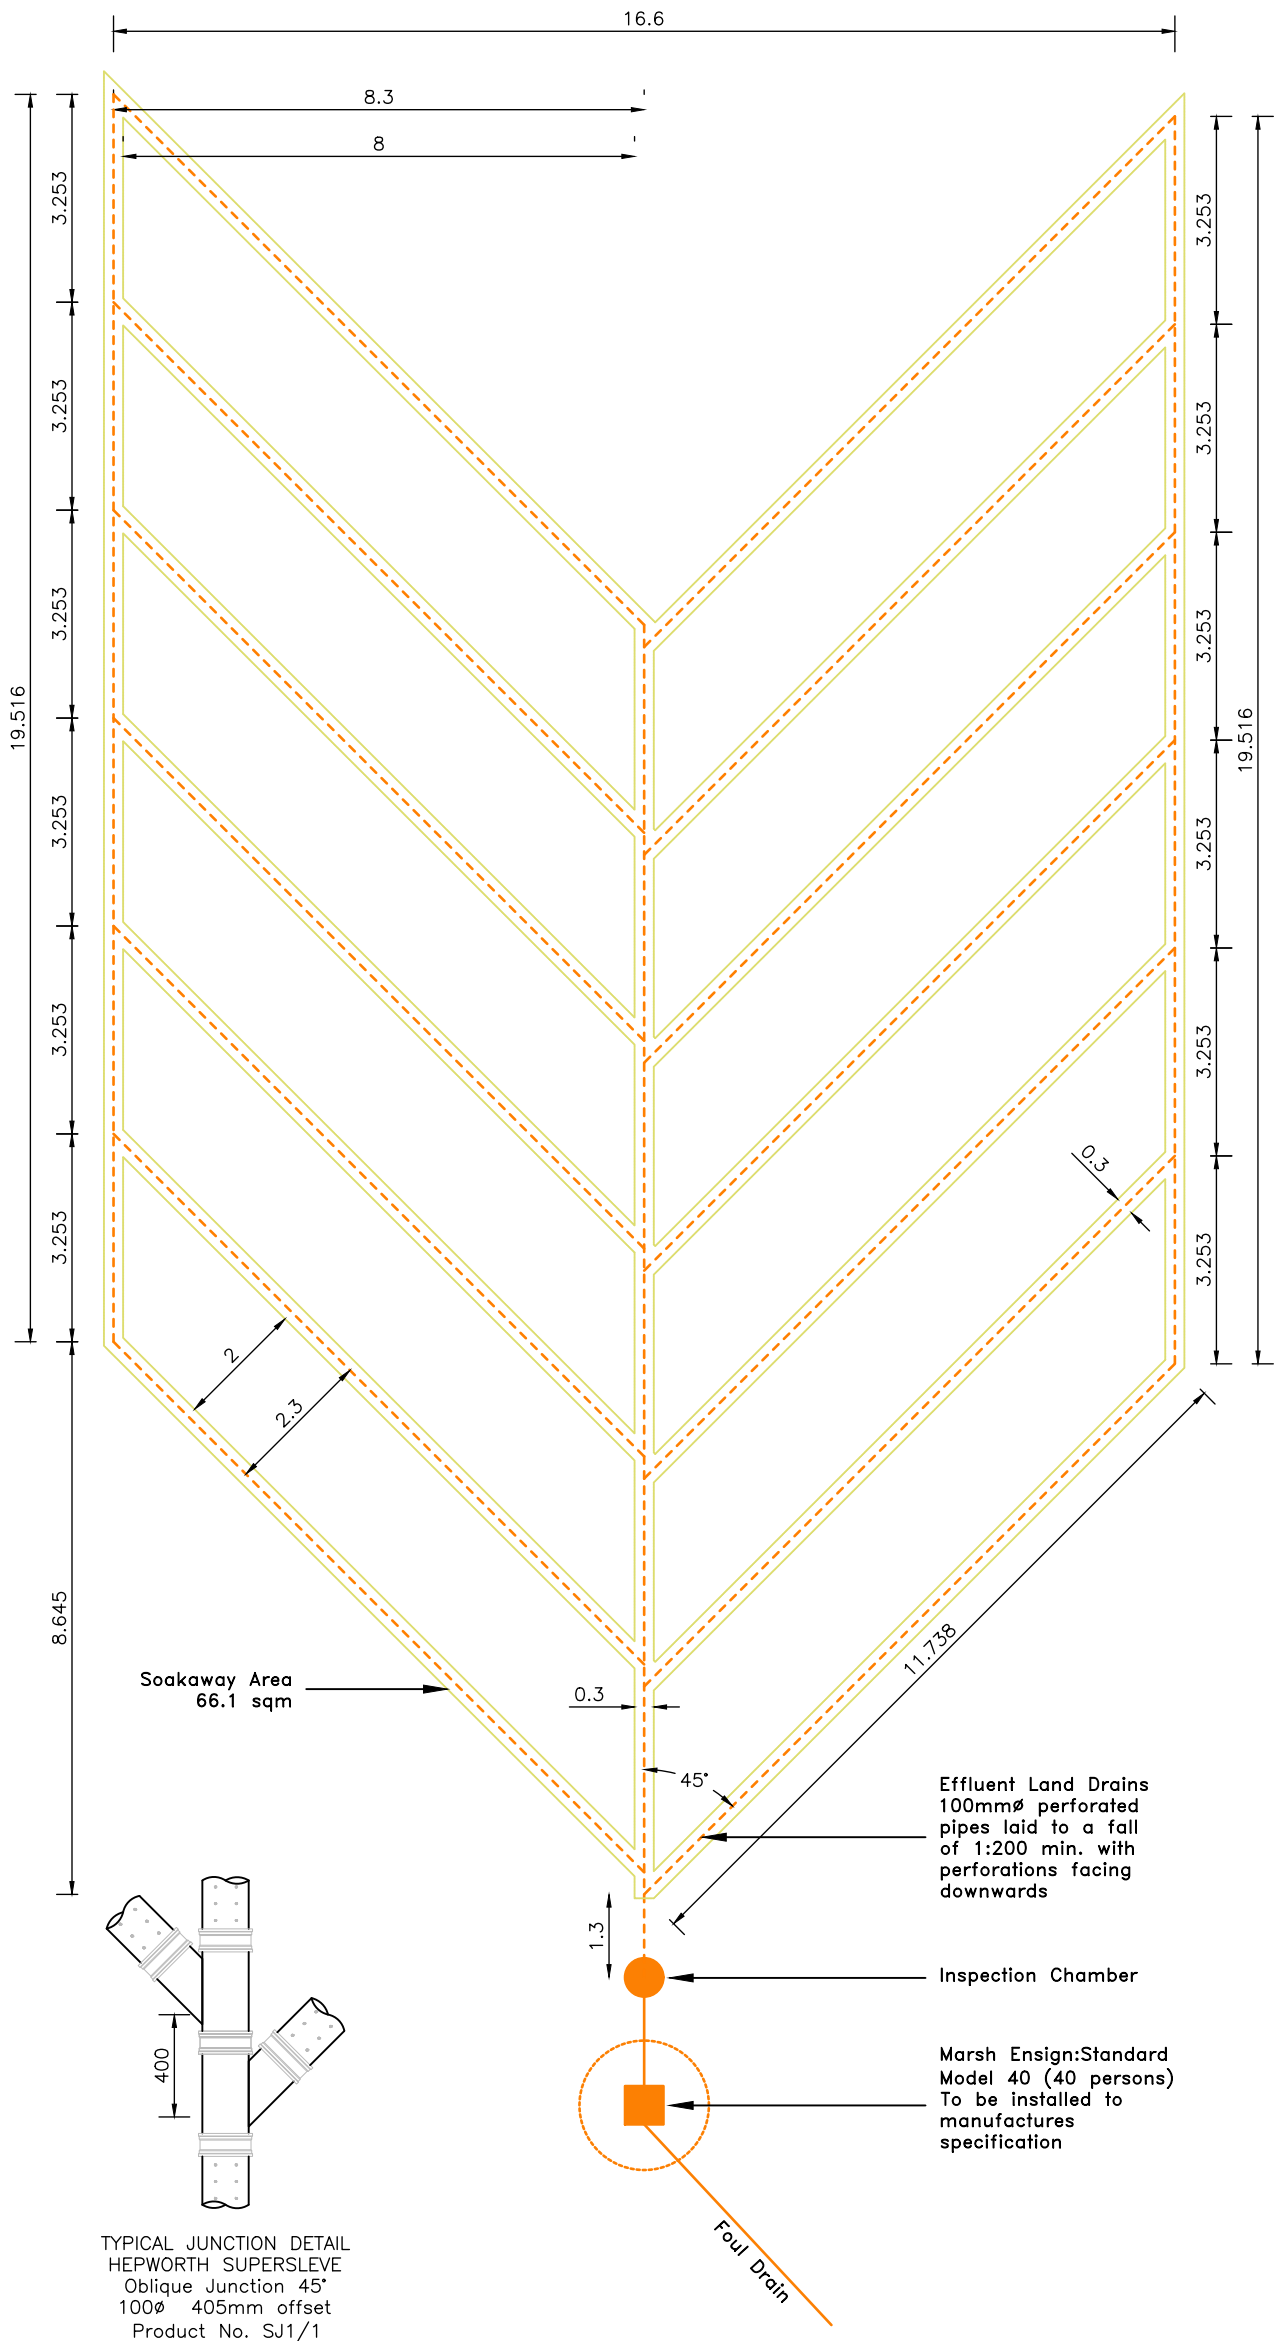

REVISIONS					CLIENT:		PROJECT:		DRAWING TITLE:	
REV	DATE	DESCRIPTION	DRAWN BY	CHECKED BY	BORDER OAK		BROOK HOUSE FARM YARPOLE		DRAINAGE FIELD DETAIL	
					DATE CREATED: November 2021	DRAWING SCALE: 1:1000 @A3	DRAWN BY: cf	CHECKED BY: MWJ	QA CATEGORY: 1	
					DRAWING STATUS:		DRAWING REF:		REV:	
					FOR BUILDING REGULATION APPROVAL		TC / T19075 / 21 / 105		-	