


Tree Number	Common Species Name	Height (m)	Trunk Diameter (mm)	Crown Spread (m)				Height of Crown Clearance (m)	Age Class	Physiological Condition	Structural Condition	BS5837 Category	Comments/Preliminary Management Recommendations	RPA Radius (m)	Root Protection Area (m2)
				N	E	S	W								
T1*	Silver Birch	8m	200			4.75		2.50	Early Mature	Good	Fair	B2	Amenity planting established at northern boundary within planted verge of car park.	2.4	18
T2*	Leyland Cypress	4m	100			0.50		0.50	Semi-Mature	Good	Good	C12	Amenity planting established at northern boundary within planted verge of car park, understorey to T1.	1.2	5
T3*	Guelder Rose	5m	75	1.00	0.00	2.00	2.50	0.00	Semi-Mature	Fair	Fair	C12	Amenity planting established at northern boundary within planted verge of car park, understorey to T1.	.9	3
T4	Norway Maple	9m	290	4.25	3.75	4.00	3.25	1.00	Early Mature	Good	Good	B2	Amenity planting established within grass verge of car park, no significant defects noted, structure typical for species.	3.5	38
T5	Wild Cherry	6m	220, 220, 170, 150, 100, 100	2.75	3.00	3.50	3.50	2.00	Mature	Fair	Poor	C12	Amenity planting established within hard surfacing, multi-stem from 0.5 metres with tight union structure, buttress rooting around base.	4.9	75
T6	Ash	12m	300, 280, 200	4.50	7.00	6.50	6.00	2.00	Mature	Good	Fair	B2	Amenity planting established within grass verge sloping down to road 5 metres to north, multi-stem from base with tight union structure, primary stem previously felled at base, concrete surfacing immediately to south with bulging growth forming above, buttress rooting to north.	5.5	95
T7	Wild Cherry	3m	260	1.50	2.50	3.00	2.50	1.00	Mature	Poor	Fair	C12	Amenity planting established within grass verge sloping down to road 1 metre to north, previously crown reduced with signs of decay throughout.	3.1	31
T8	Wild Cherry	6m	150, 100	0.00	2.00	2.50	3.00	1.50	Mature	Poor	Poor	U	Amenity planting established within grass verge sloping down to road 1 metre to north, multi-stem from 0.5 metres with poor included union structure, in decline.	2.2	15

Tree Number	Common Species Name	Height (m)	Trunk Diameter (mm)	Crown Spread (m)				Height of Crown Clearance (m)	Age Class	Physiological Condition	Structural Condition	BS5837 Category	Comments/Preliminary Management Recommendations	RPA Radius (m)	Root Protection Area (m2)
				N	E	S	W								
T9	Ash	12m	370	5.25	4.50	5.25	5.50	0.50	Mature	Fair	Fair	B2	Amenity planting established within grass verge, brick retaining wall and hard surfacing immediately to east, 2 x concrete manhole 1 metre to north and west,	4.4	62
T10*	Elder	4m	2 x 75			1.50		0.00	Mature	Fair	Fair	C12	Small stature tree established on grass verge sloping east to west, hard surfacing 1 metre to east and west.	1.5	7
G1*	Crack Willow, Elder	10m	300 av.			4.00		4.00	Mature	Fair	Poor to Fair	B2	Established offsite 1 metre from northern boundary, previously crown lifted to construct site boundary fence, regenerative growth from base.	3.6	N/A
G2*	Ornamental planting	4 max. 1.5 av.	75 max.			1.00 av.		0.00	Young to Mature	Poor to Good	Poor to Good	C12	Amenity planting established within site of low arboricultural value.	.9	N/A
H1	Cherry Laurel	1m	75 max.			0.25		0.00	Semi-Mature	Good	Good	C12	Ornamental hedgerow established within site, actively managed.	.9	N/A

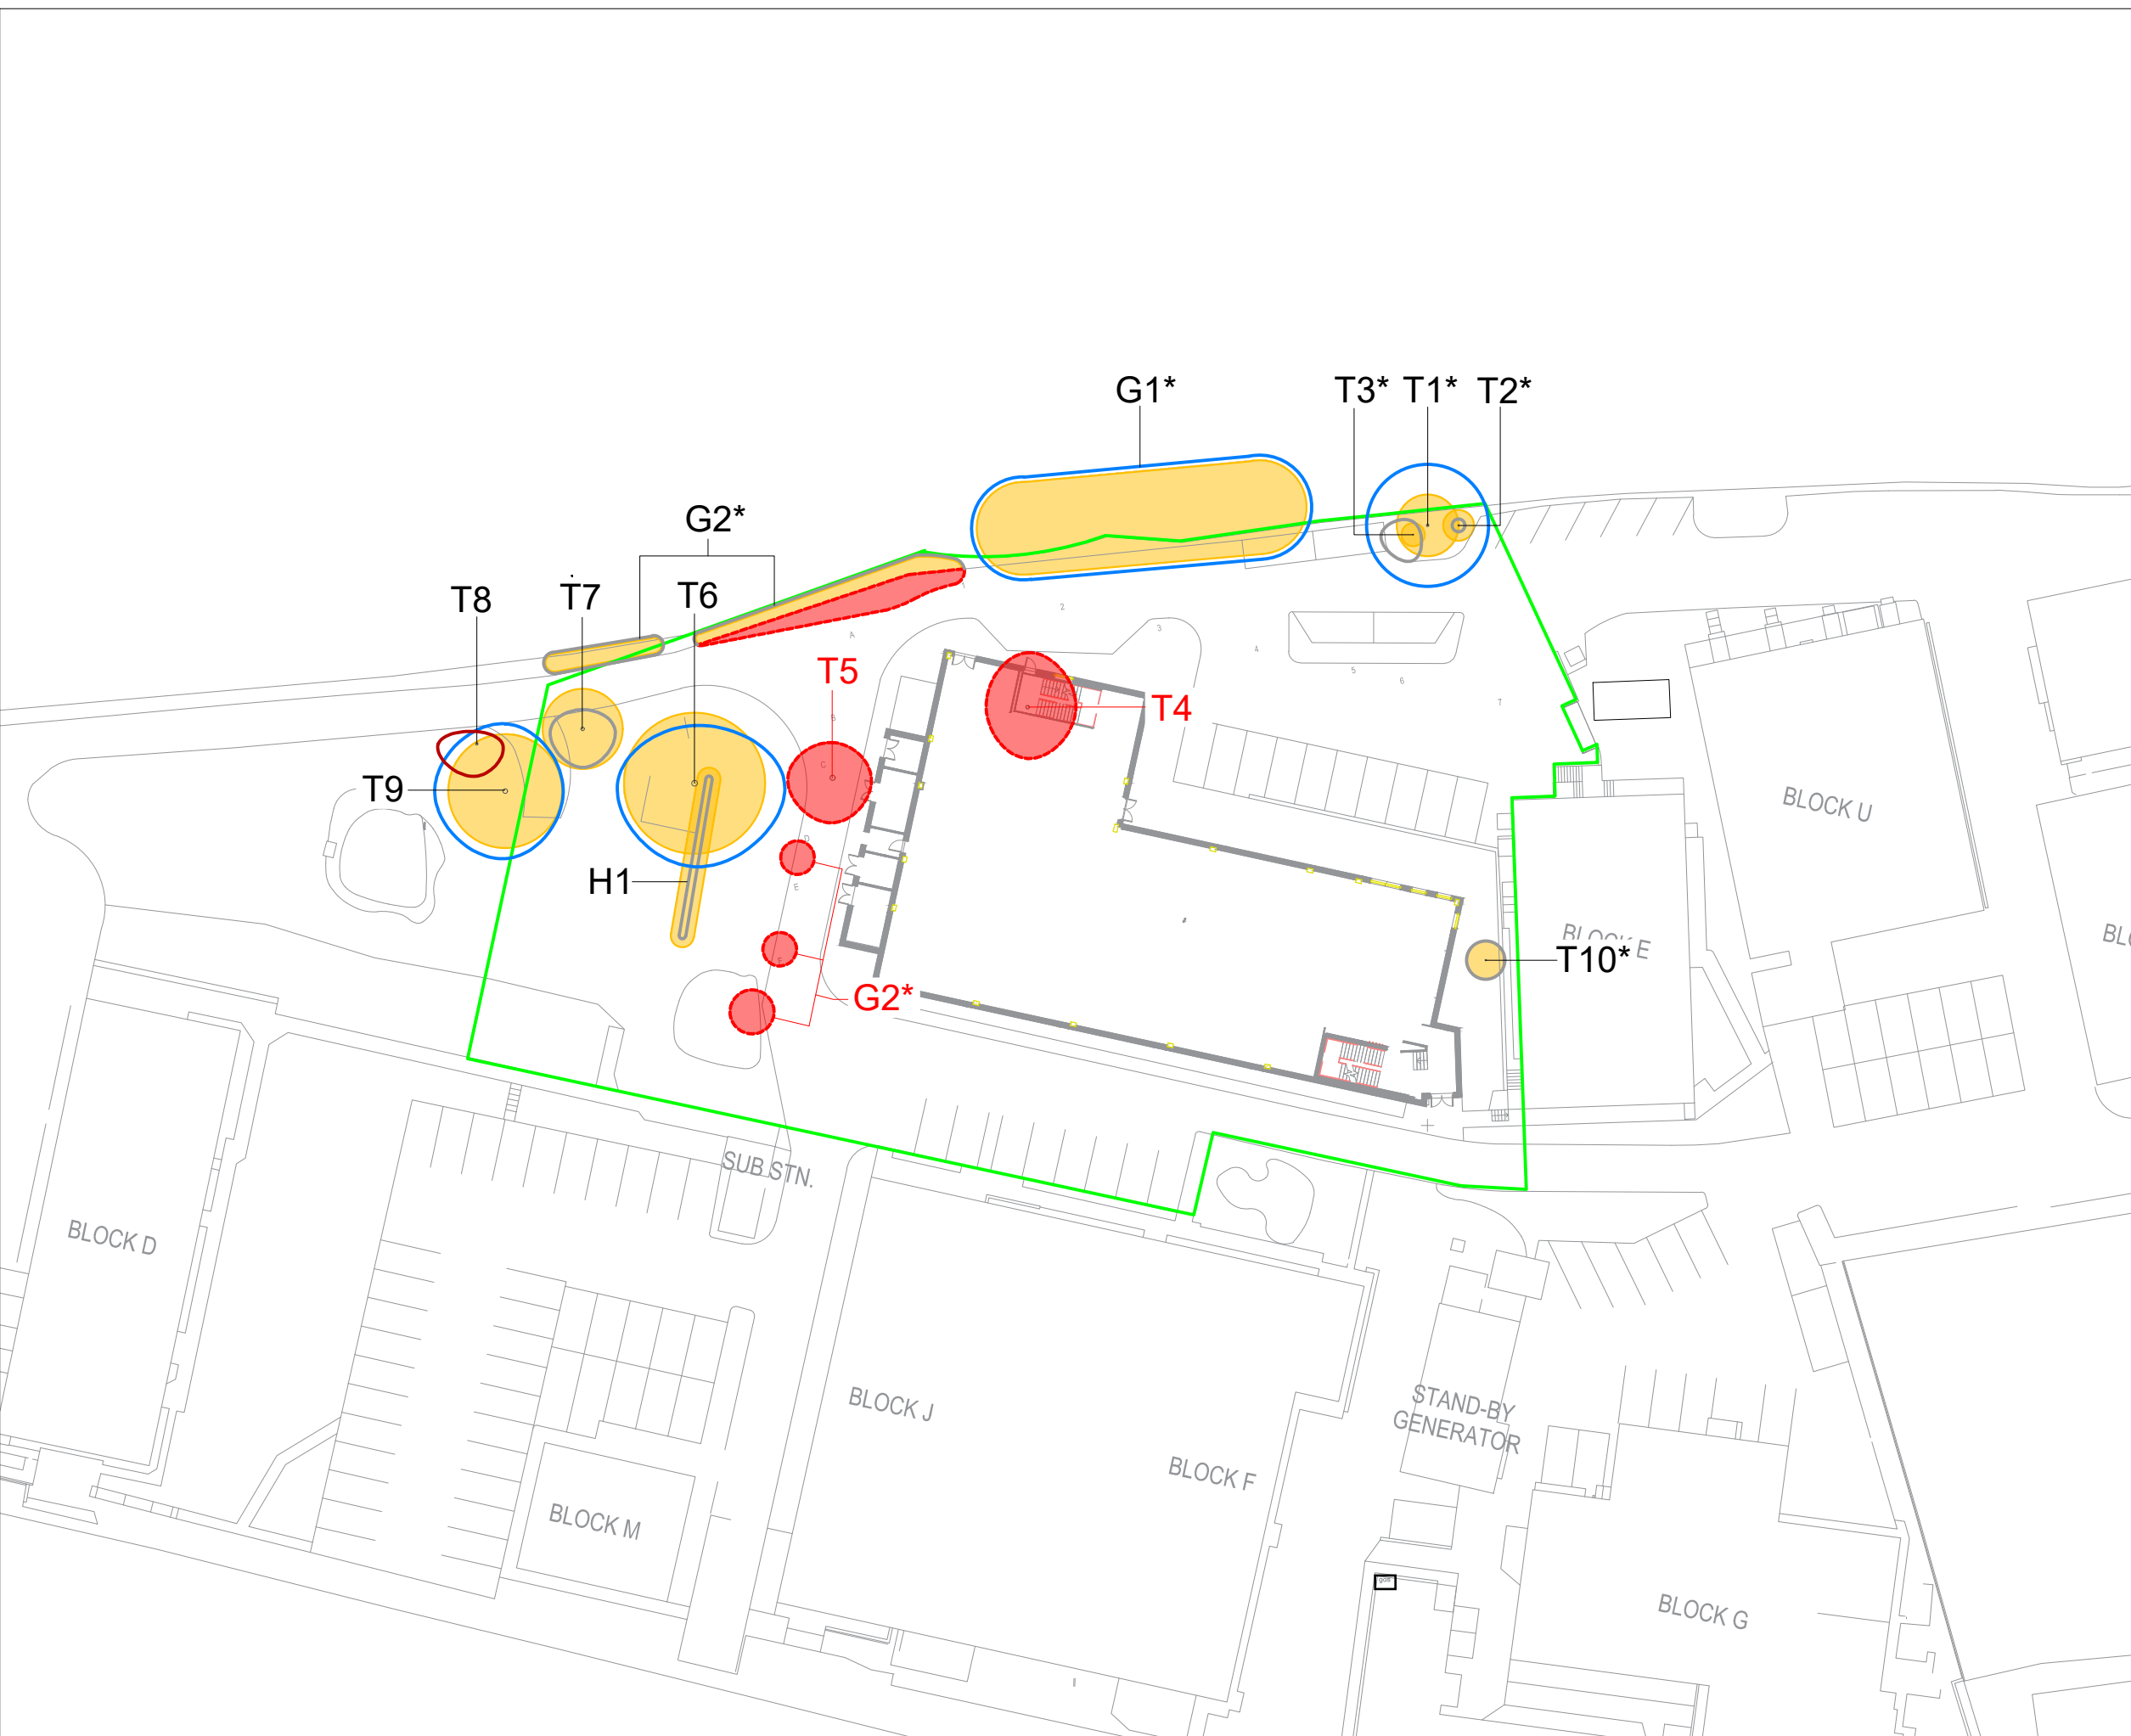

Key:

Site Boundary

Category B - Trees of Moderate Quality and Value

Category C - Trees of Low Quality and Value

Category U - Trees Recommended for Removal

Proposed Tree Removals

Root Protection Areas

*Denotes trees and groups not identified on topographical survey. Locations approximated using measurements taken on site.

Project Name

Land at Bromyard Road, Ledbury

Drawing Title

Site Overlay

TG

Tyler Grange

Marsden Estate, Rendcomb, Cirencester, Gloucestershire, GL7 7EX
Tel: 01285 831 804 E: info@tylergrange.co.uk
W: www.tylergrange.co.uk

Scale	Date
1:500 @ A3	October 2019
Drawn by	Checked by
LS	JJ
Drawing No.	Revision
12725/P02	-

This document should not be relied on or used in circumstances other than those for which it was prepared and for which Tyler Grange was appointed.

Tyler Grange accepts no responsibility for this document to any other party other than the person by whom it was appointed

Tyler Grange Group Ltd © 2019

