




PLOT 6
PLANS & ELEVATIONS

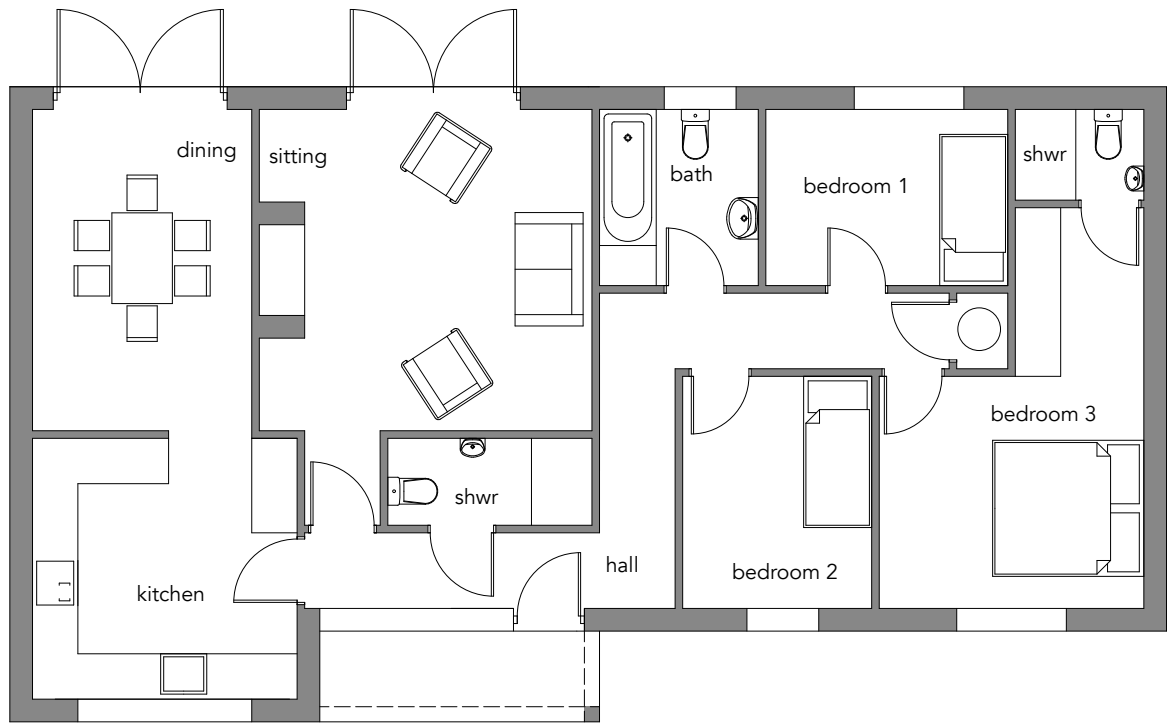


GROUND FLOOR PLAN

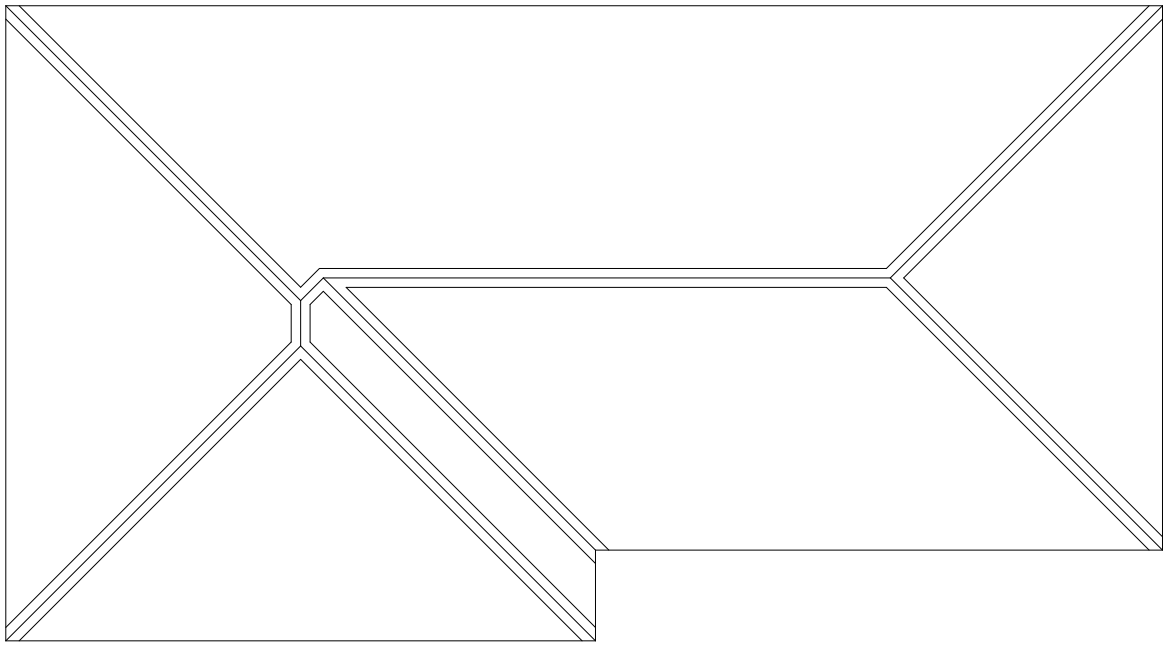


ROOF PLAN

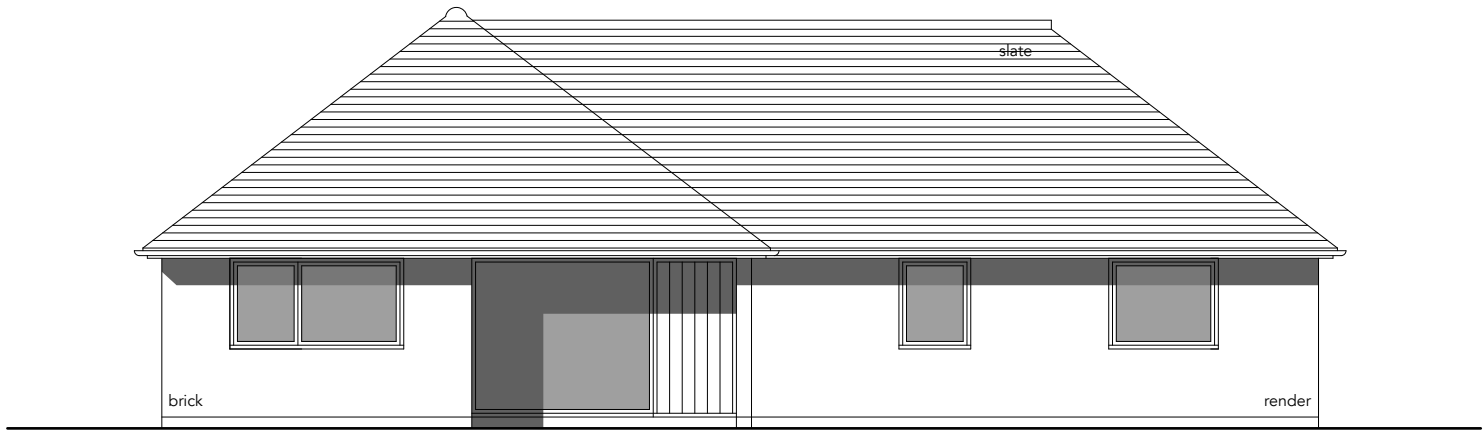


NORTH EAST ELEVATION

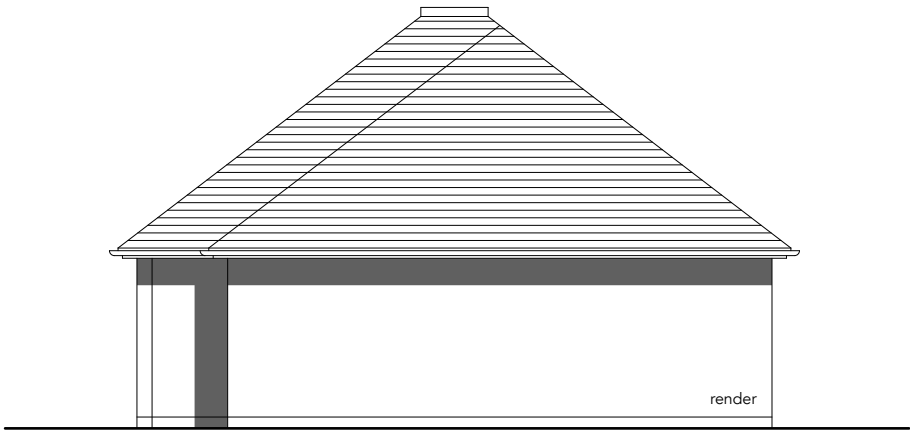

NORTH WEST ELEVATION

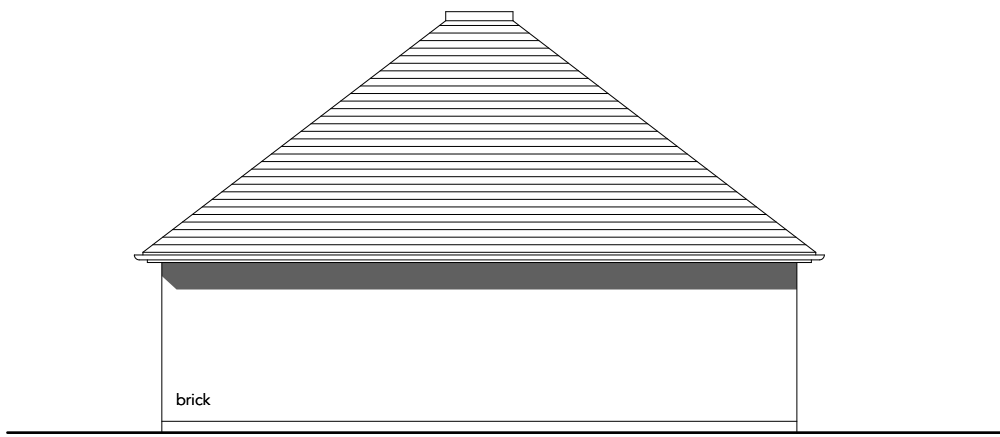

SOUTH EAST ELEVATION

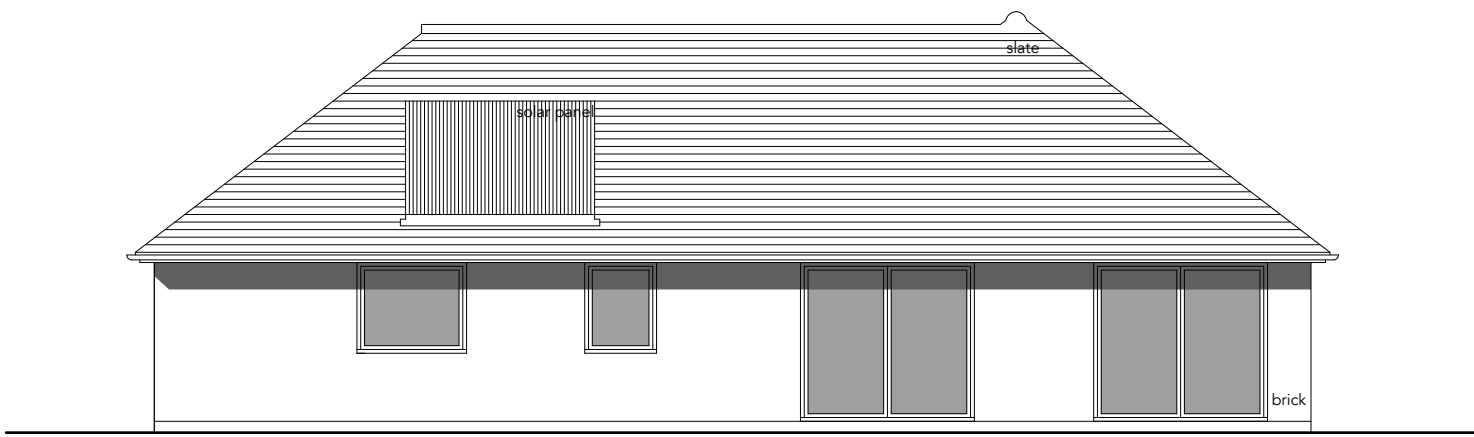

SOUTH WEST ELEVATION


notes
this drawing is copyright | do not scale off this drawing |
dimensions to be checked on site | any discrepancies to
be reported to the architect immediately



MATERIALS



natural slate:
spanish natural slate

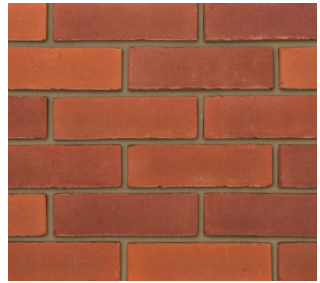

brickwork:
ibstock heritage county blend
a4989a

rev	date	description	int'l
A	25.11.19	elevations & materials updated to client comments MO	

OHA

OWEN HICKS ARCHITECTURE

Second Floor Offices | 48 Bridge St | Hereford | HR4 9DG
T 01432 266152
info@oha-architecture.co.uk
www.oha-architecture.co.uk

client
JR PLANNING

project
PROPOSED DEVELOPMENT
LAND ADJ A4110
CANON PYON
HEREFORD

drawing
AS PROPOSED
PLOT 6
PLANS & ELEVATIONS

scale	date	drawn
1:100@A1	14.11.19	MO

project nos.	status
2019.050 / 7.03	PLANNING

drawing nos.	revision
--------------	----------

P 104

A